


Roof and ground plan

Existing buildings

North Elevation

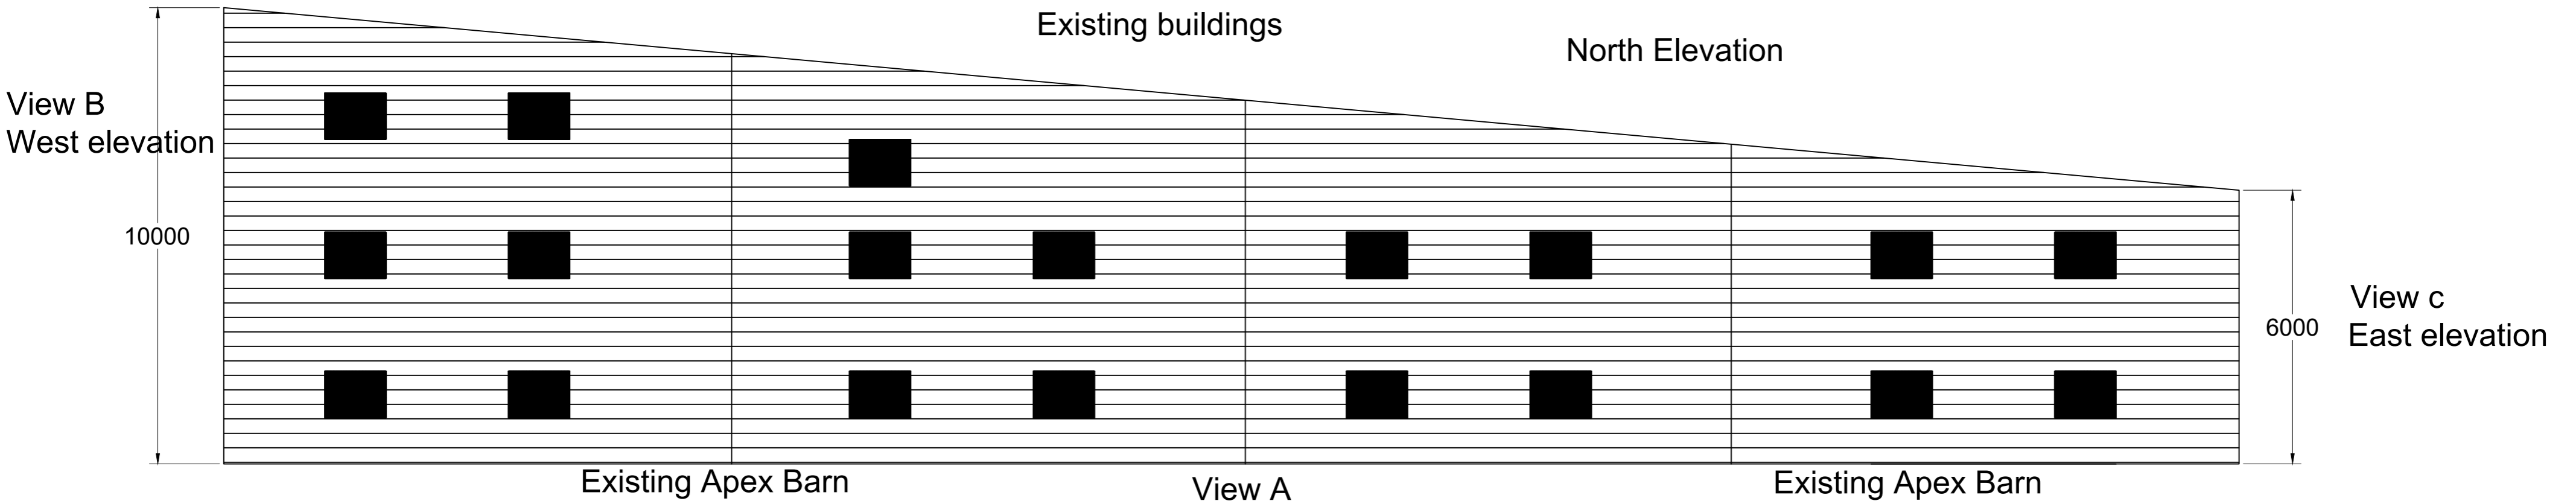

Existing Apex Barn

View A
South Elevation

Existing Apex Barn




View c
East elevation

View A
South Elevation
(North elevation is
opposite)

View A
South Elevation
(North elevation is
opposite)

View c

View B

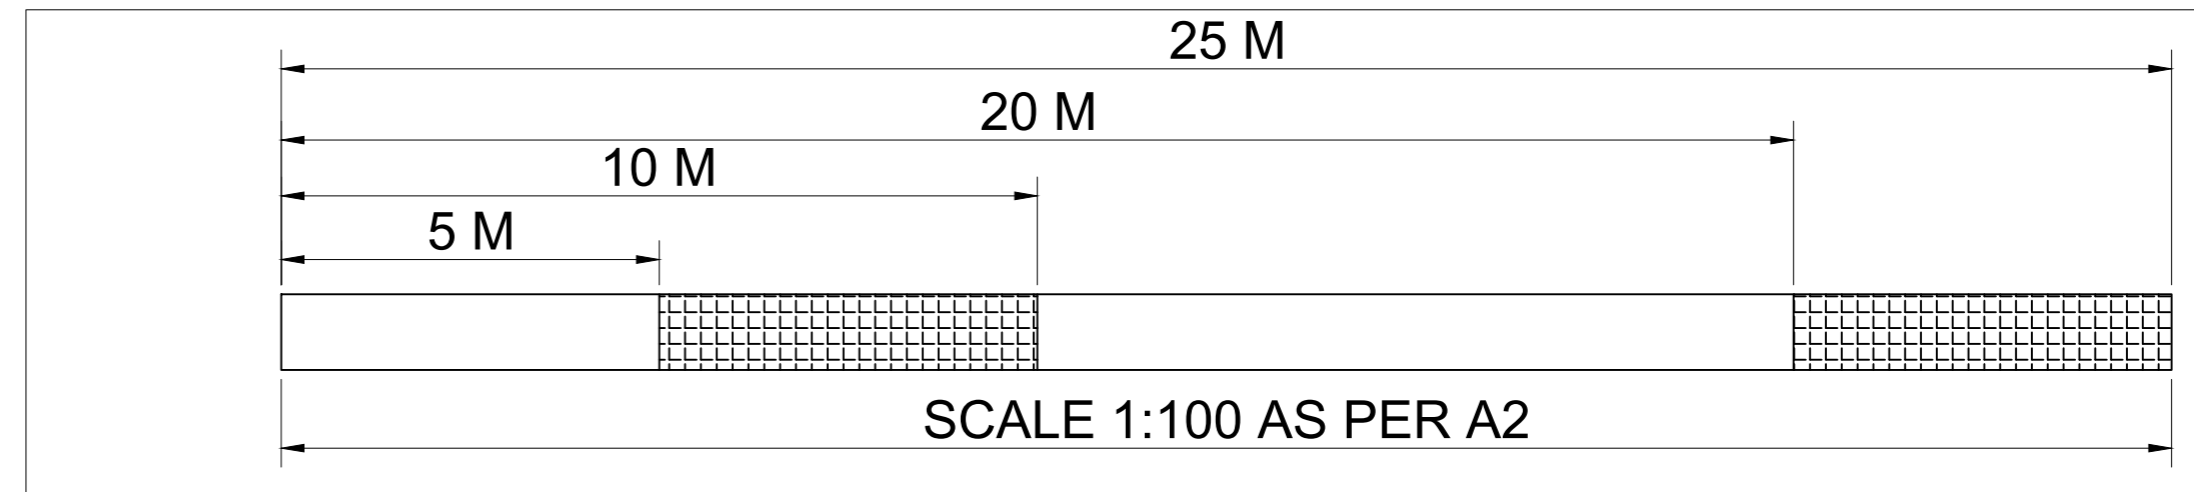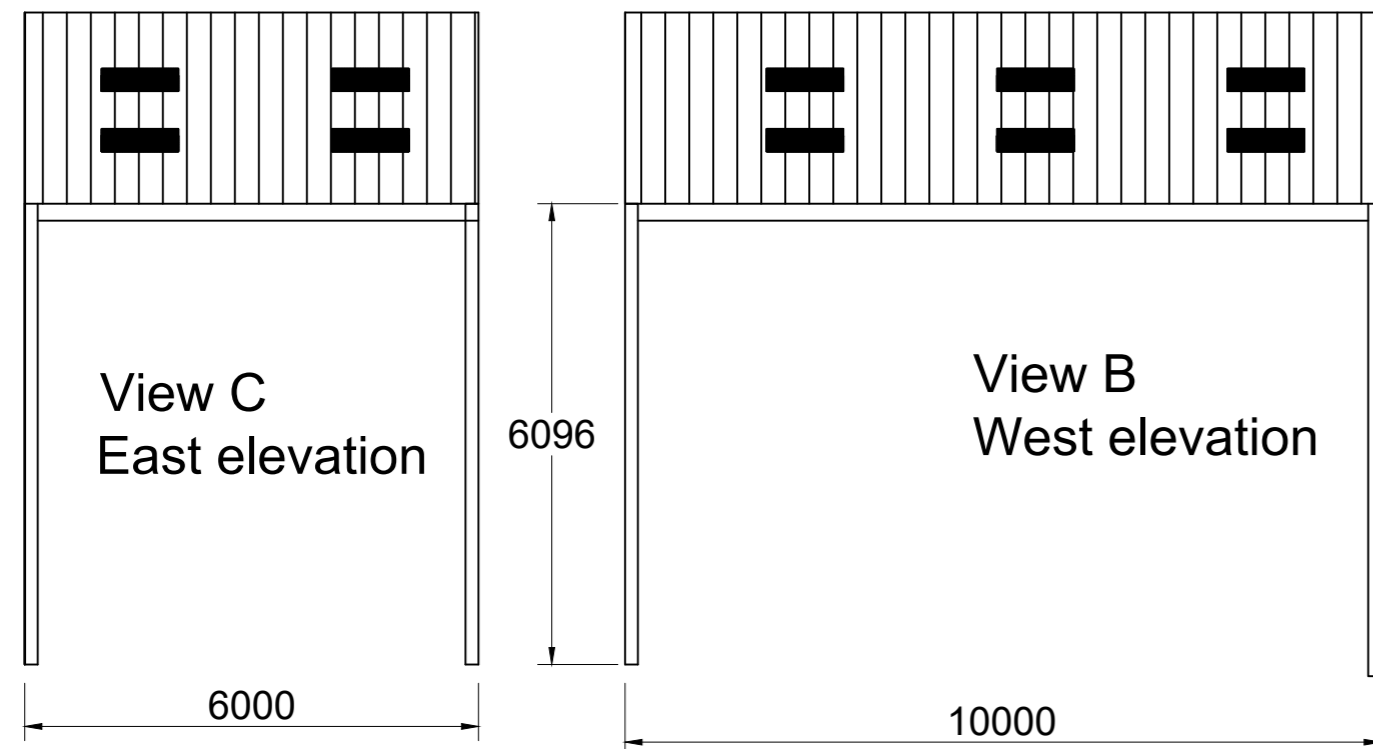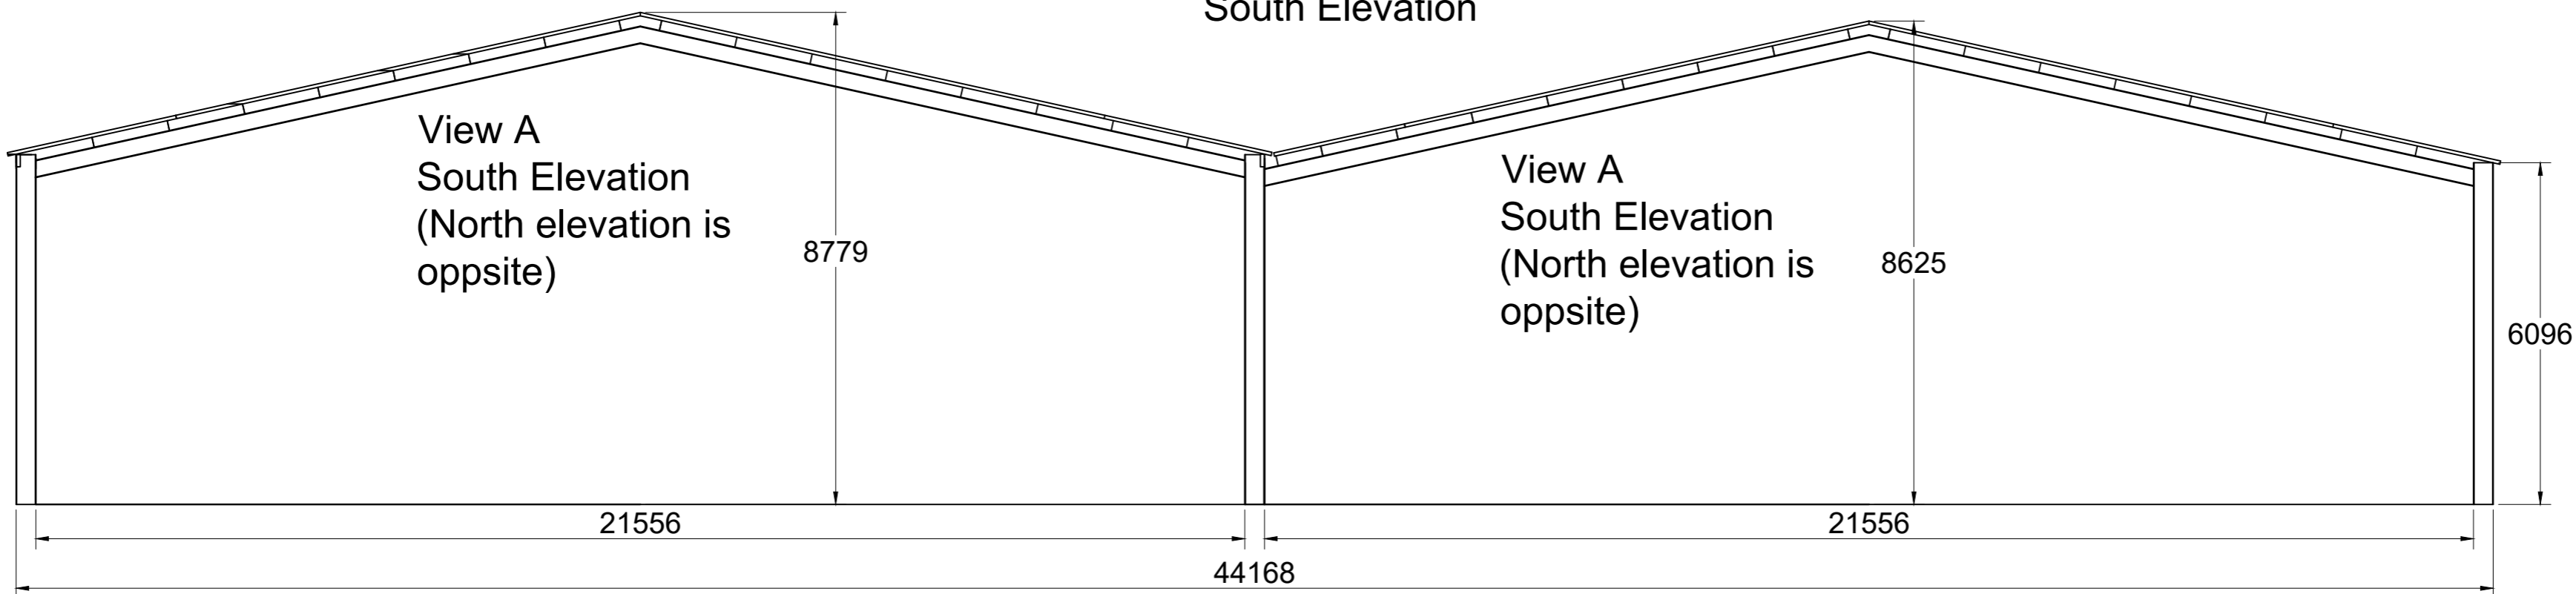

Roof Cladding; Big six fibre cement roof sheets in Natural grey
10% roof lights
Side cladding; Both sides left open

Proposed Covered Yard at Henley Grove Farm, Bruton
Client; Mr P. Bown
Date; 09/3/24
Drawn by; ben@readagri.co.uk
Read Agriservices