


|                               |           |          |
|-------------------------------|-----------|----------|
| CLIENT                        |           |          |
| MR MITCHELL                   |           |          |
| PROJECT TITLE                 |           |          |
| PROPOSED WORKS @ 44 GARNETTS, |           |          |
| TAKELEY, ESSEX, CM226RN       |           |          |
| DRAWING TITLE                 |           |          |
| EXISTING FIRST FLOOR PLAN     |           |          |
| PROJECT No                    | DRAWING   | REVISION |
| 4950                          | 104       |          |
| SCALE                         | DATE      | DRAWN    |
| 1:50 @ A3                     | March '24 | KW       |

21A HIGH STREET, GREAT DUNMOW, ESSEX, CM6 1AB. TEL: 01371 874807  
FAX: 01371 876435 Email: design@asarics.co.uk

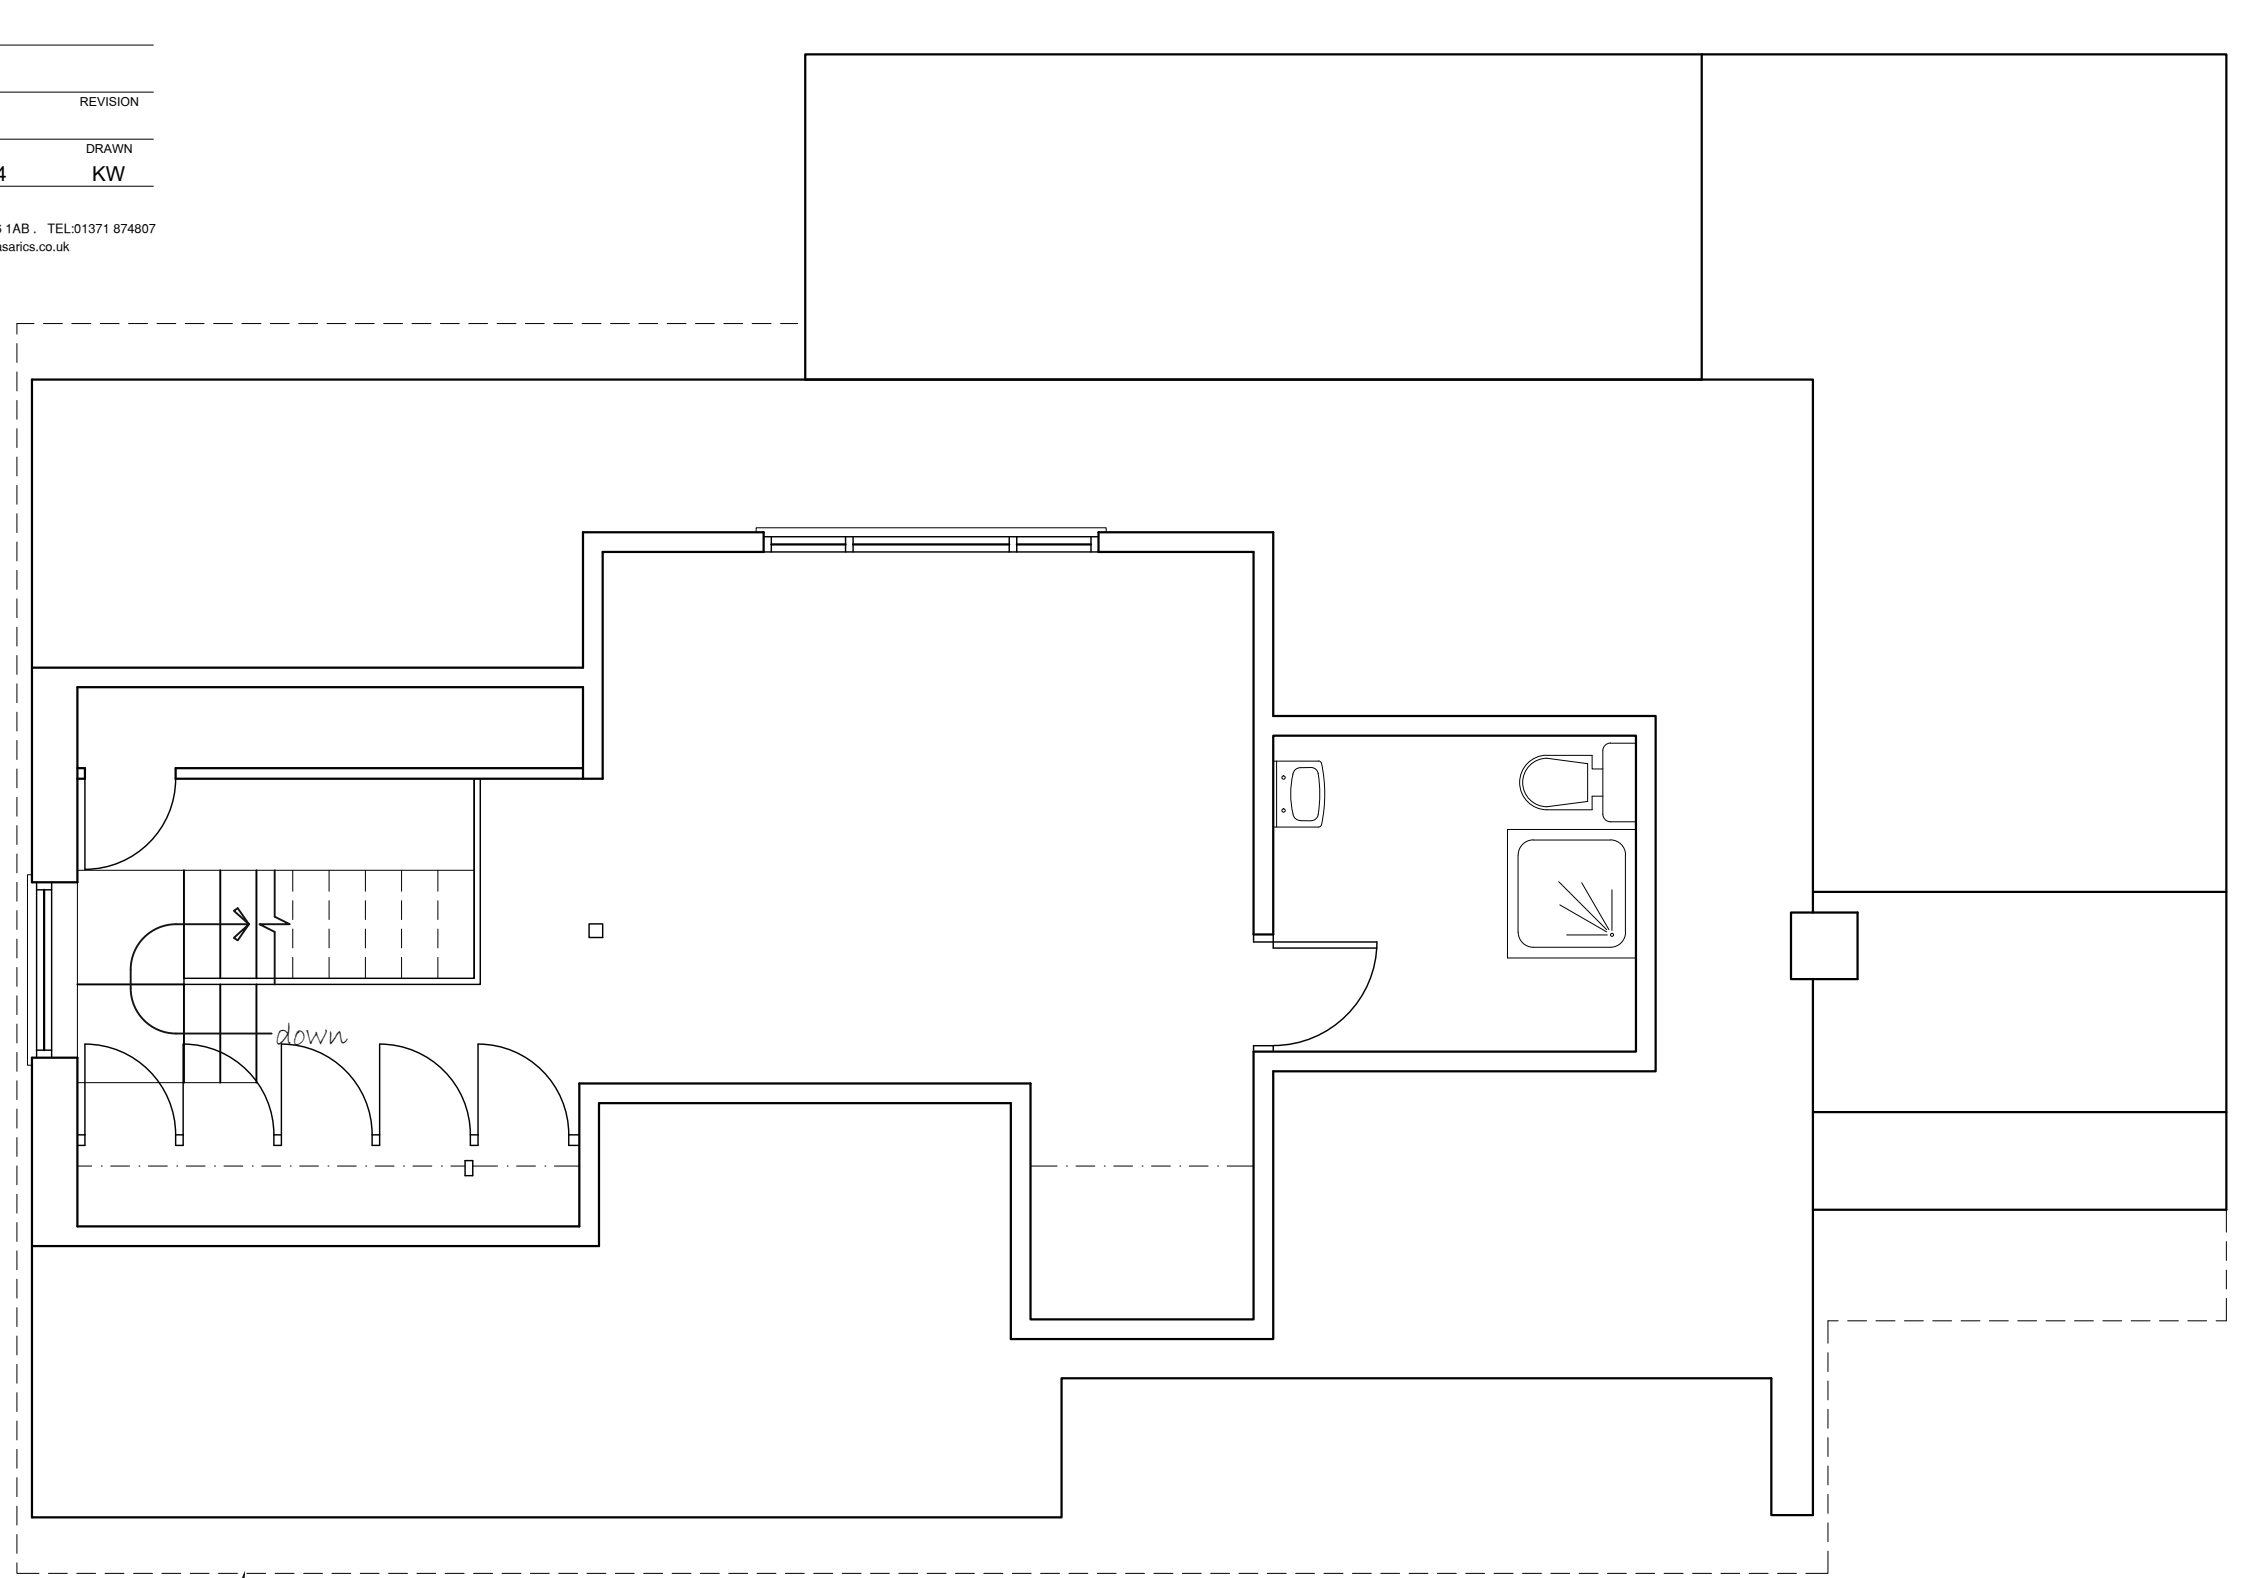

roof overhang  
shown dotted

Existing First Floor Plan - 1:50