


CLIENT
MR MITCHELL
PROJECT TITLE
PROPOSED WORKS @ 44 GARNETTS,
TAKELEY, ESSEX, CM226RN
DRAWING TITLE
PROPOSED FIRST FLOOR PLAN
PROJECT No DRAWING REVISION
4950 **107**
SCALE DATE DRAWN
1:50 @ A3 **FEB '24** **KW/AG**

BIGODS HALL, BIGODS LANE, GREAT DUNMOW, ESSEX, CM6 3BE
TEL: 01371 874807 EMAIL: design@asarics.co.uk

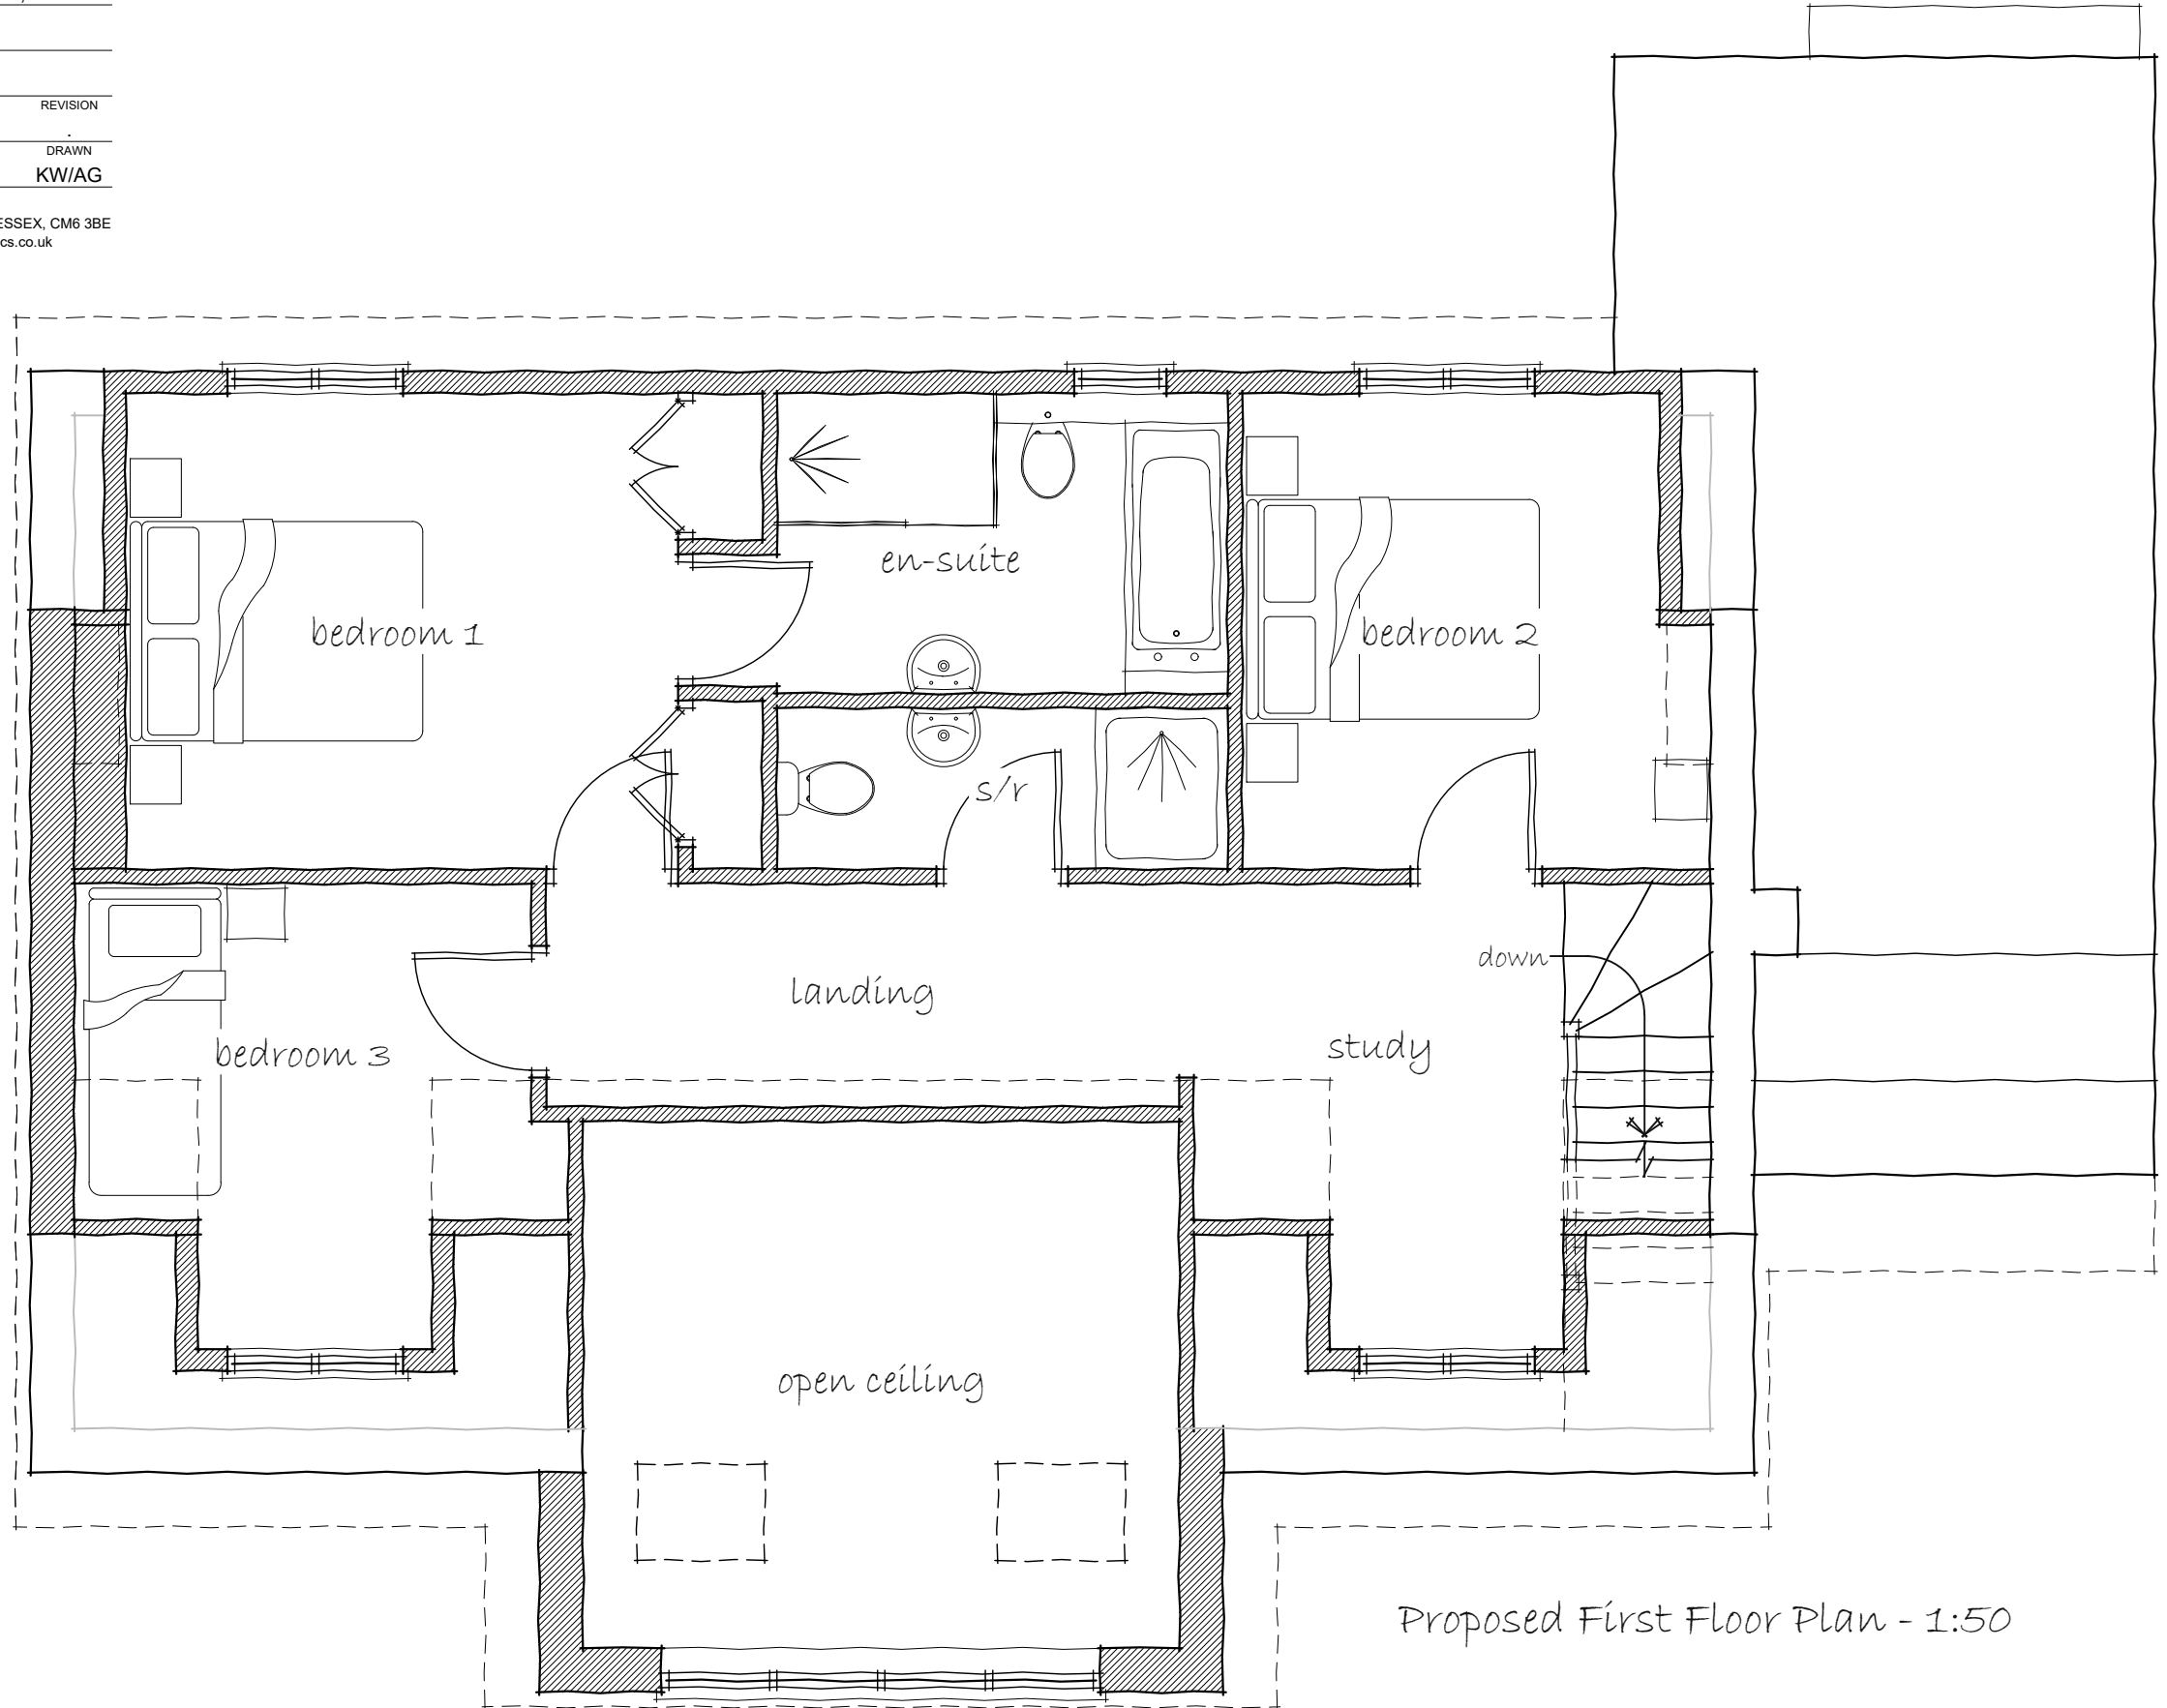

Proposed First Floor Plan - 1:50