



PROPOSED REAR ELEVATION
1 : 100

TILE HANGING :
CONCRETE PLAIN ROOF TILES
TO MATCH EXISTING.


WINDOWS :
DOUBLE GLAZED, WITH PROFILES
TO MATCH EXTG.
WINDOWS (1.6 w/m2K)
DOORS (1.8 w/m2K)

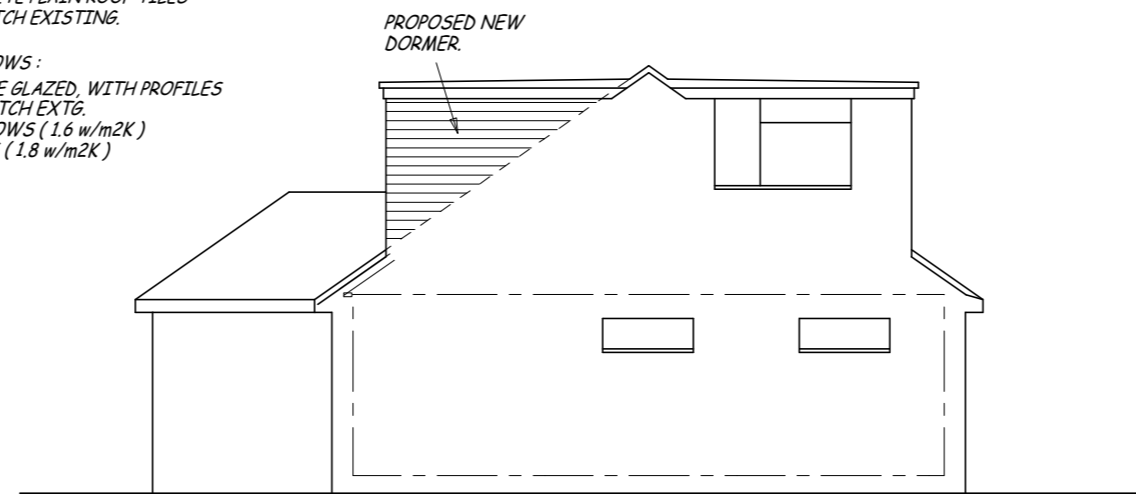

PROPOSED SIDE ELEVATION

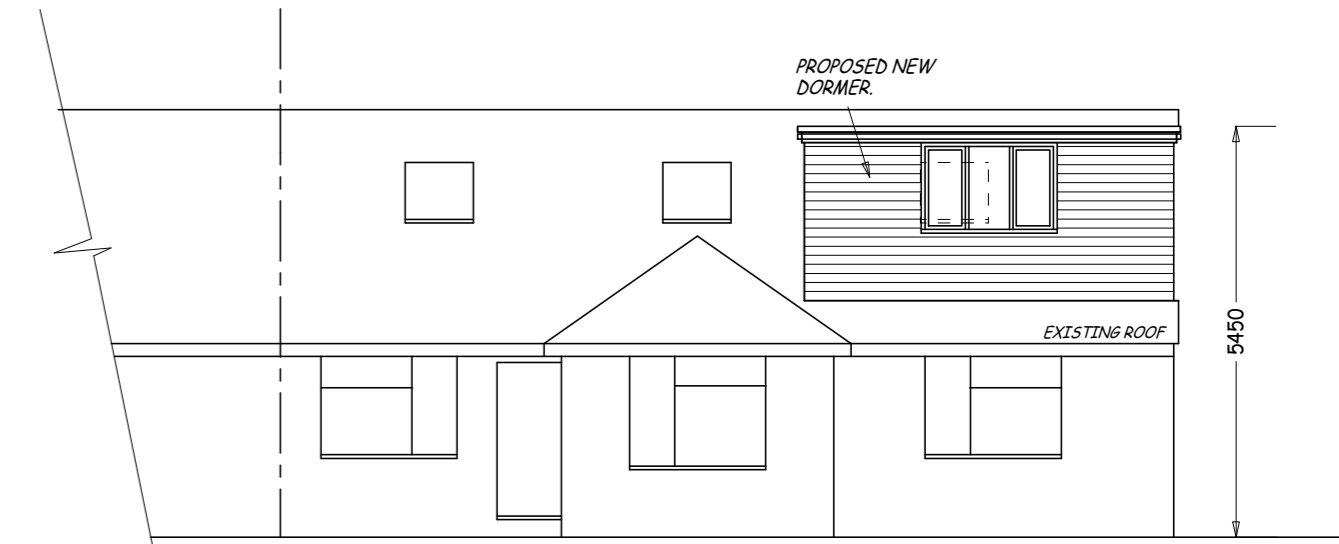


PROPOSED FRONT ELEVATION

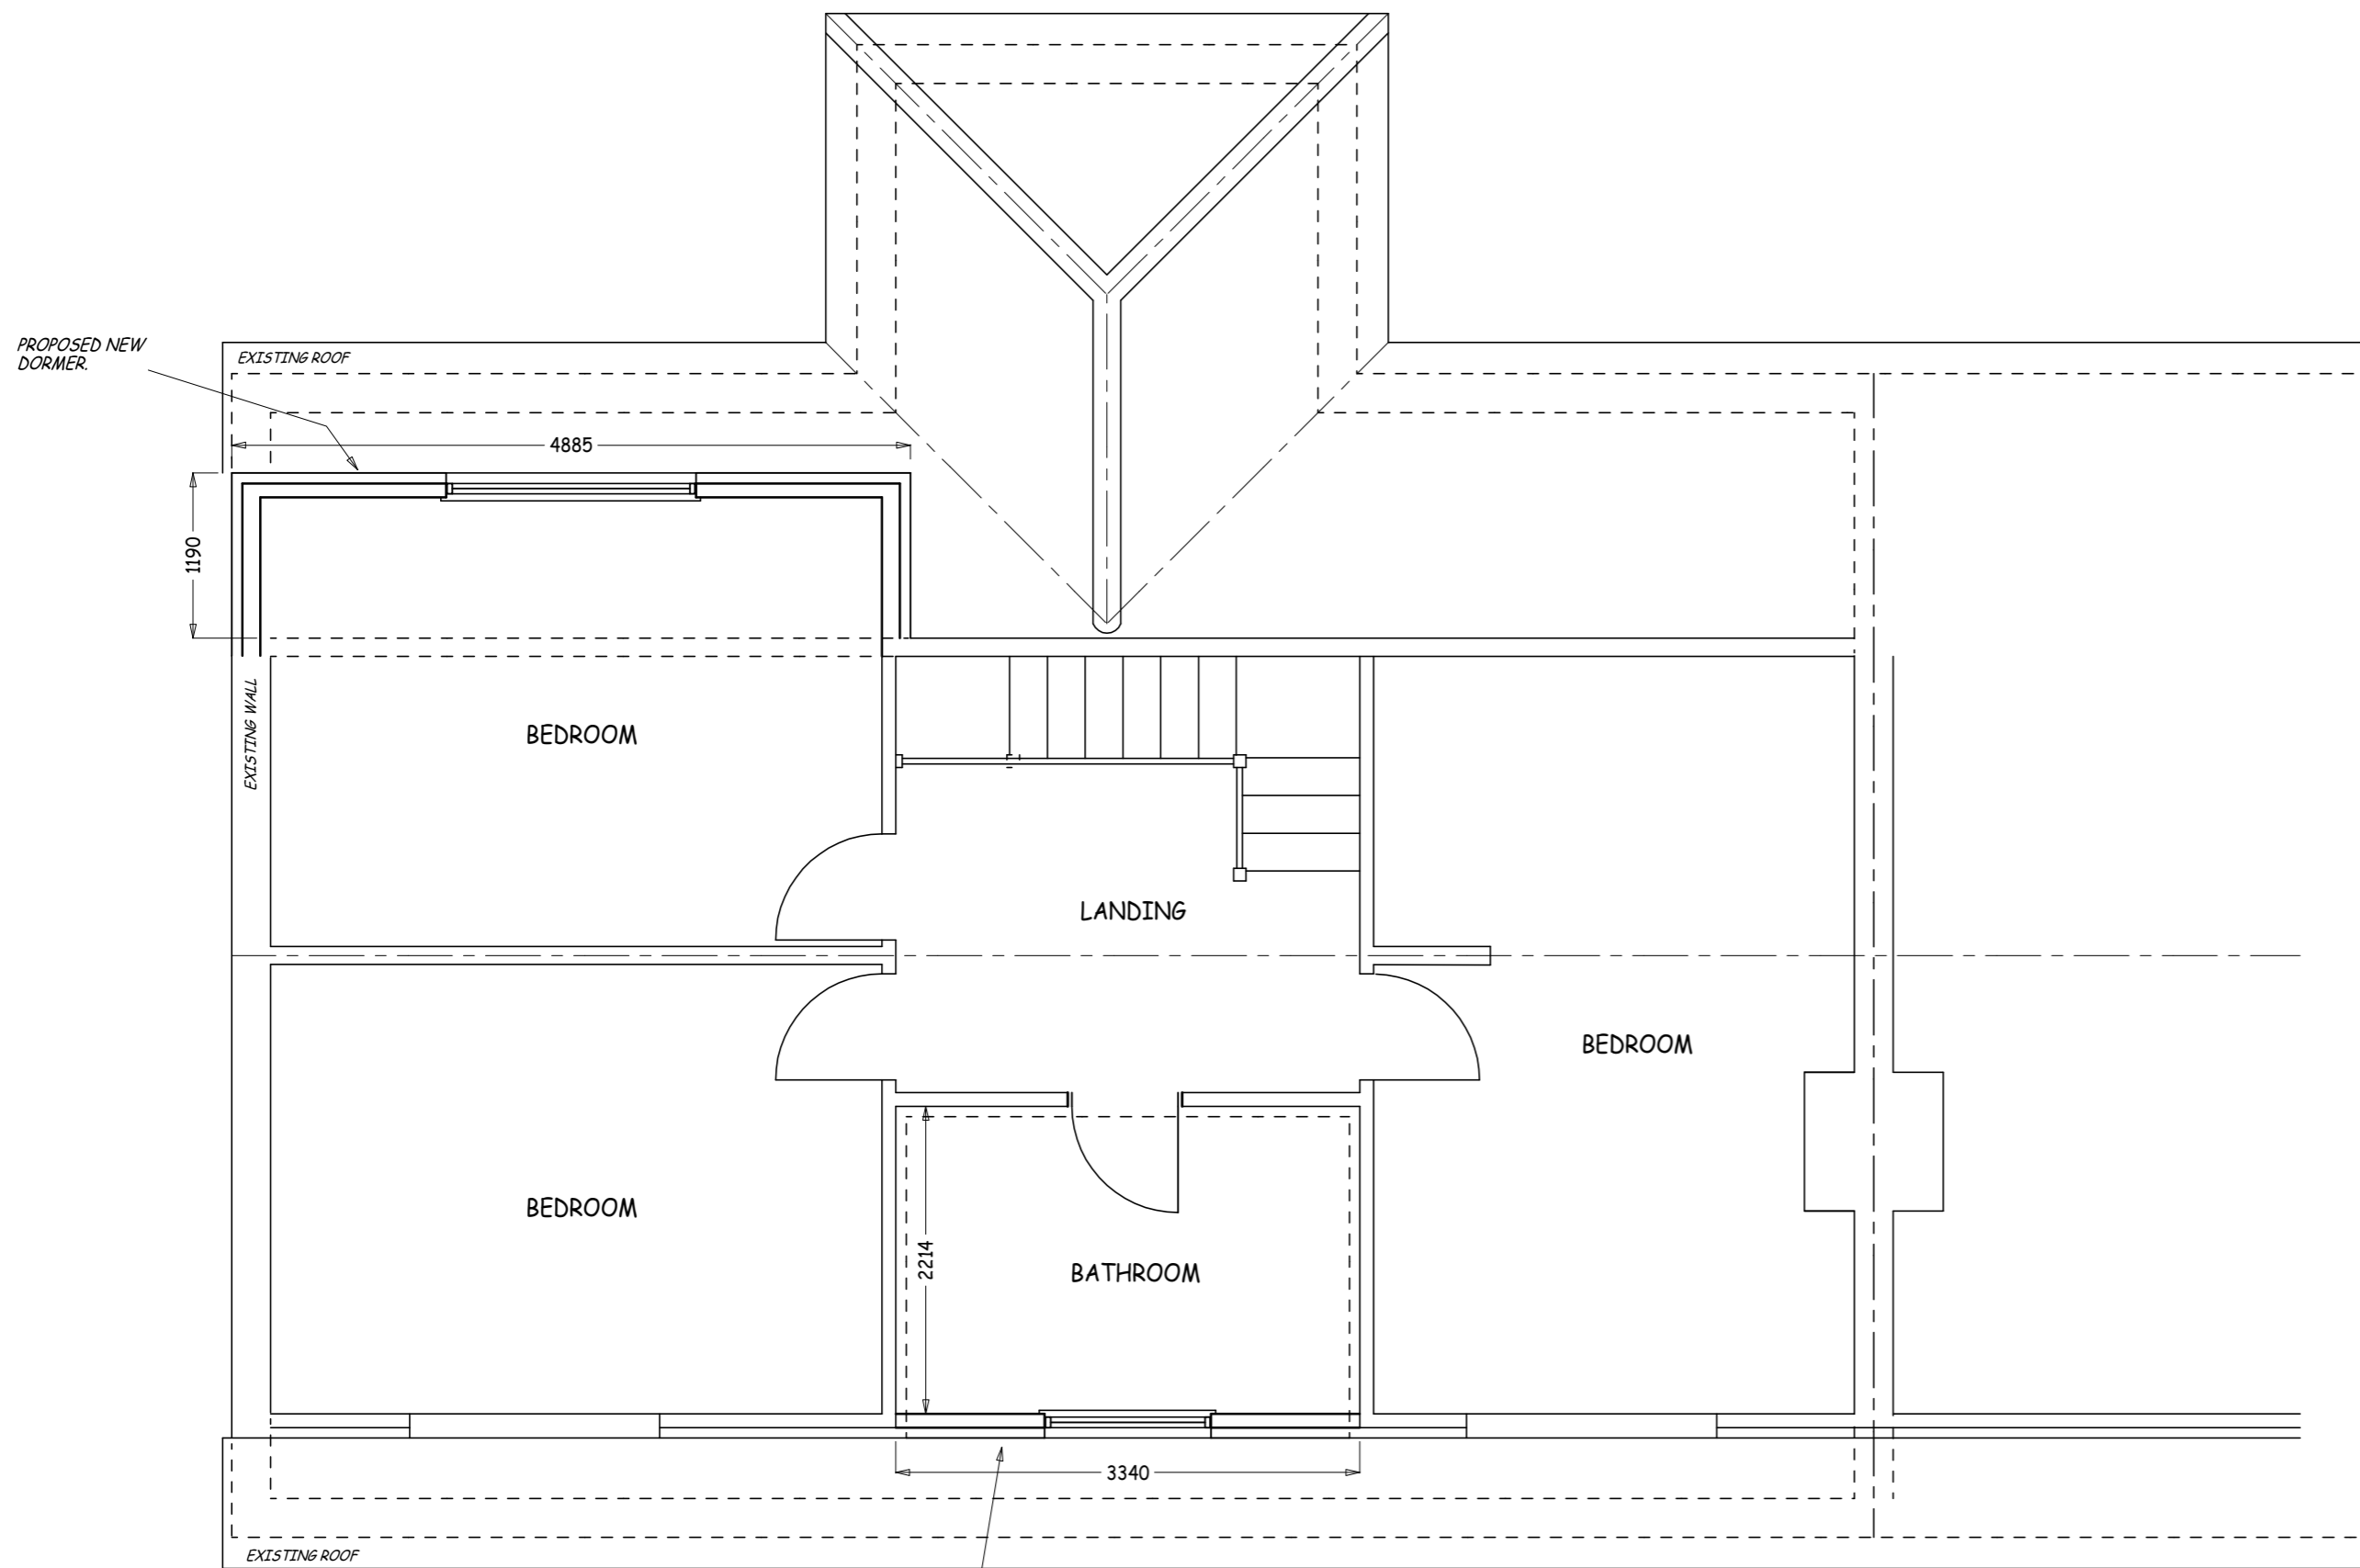


PROPOSED LOFT PLAN
1 : 50

PROPOSED INFILL BETWEEN
EXISTING DORMERS.

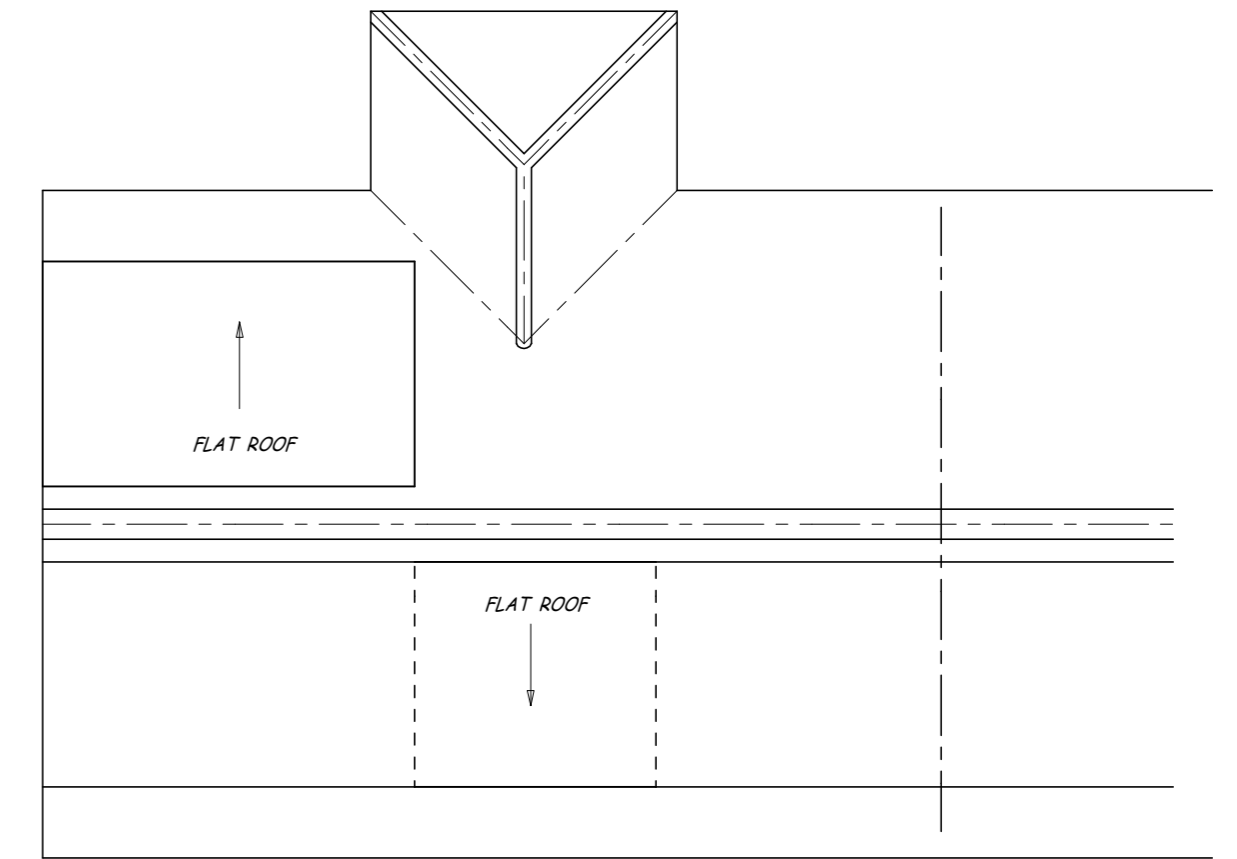

PROPOSED ROOF PLAN
1 : 100

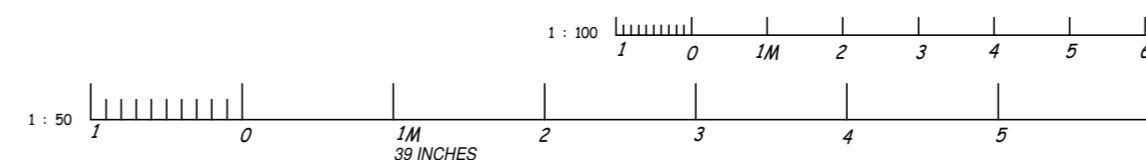

<p>K A DRAWING SERVICES ARCHITECTURAL TECHNICIAN HILL HOUSE ST. CATHERINES HOOK HEATH SURREY. GU22 0HW</p>			<p>MOBILE 07876 055957 arundelkeith@gmail.com</p>
<p>PROPOSED LOFT CONVERSION AT: 35 FOXLAKE ROAD BYFLEET SURREY KT14 7PW</p>			
<p>DRAWING No. 200416/1</p>	<p>DATE APR. 2016</p>	<p>SCALE 1 : 50 1 : 100</p>	<p>A2</p>