



CETL


GFL

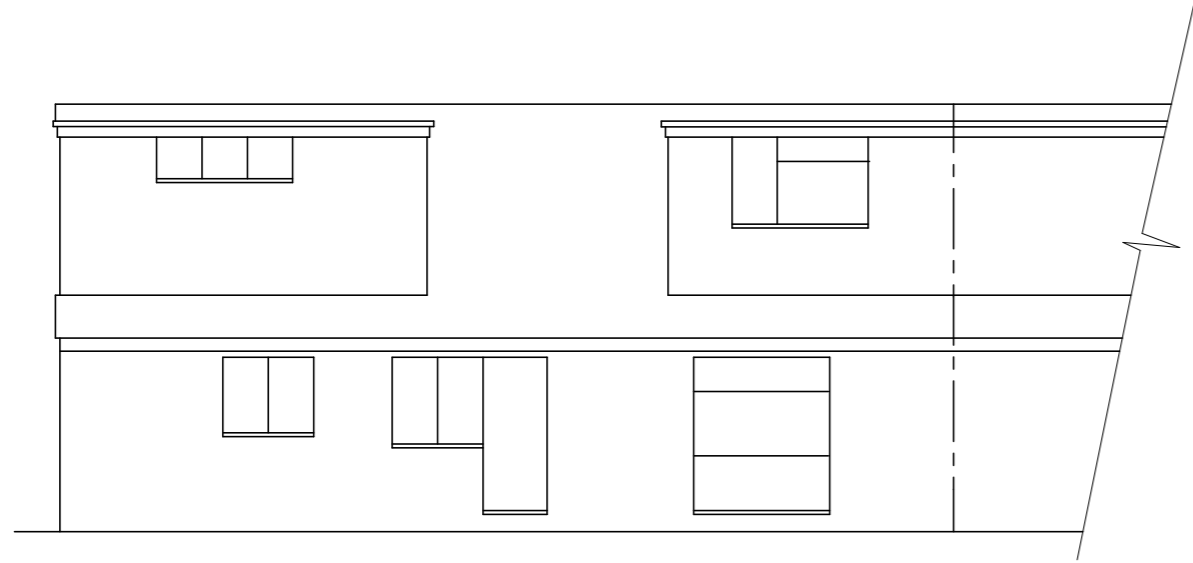


EXISTING REAR ELEVATION
1 : 100

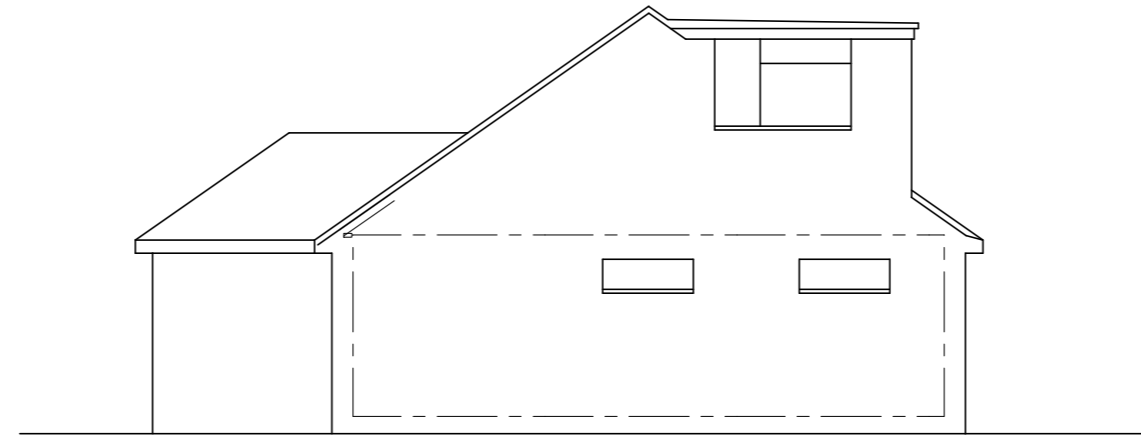


EXISTING SIDE ELEVATION

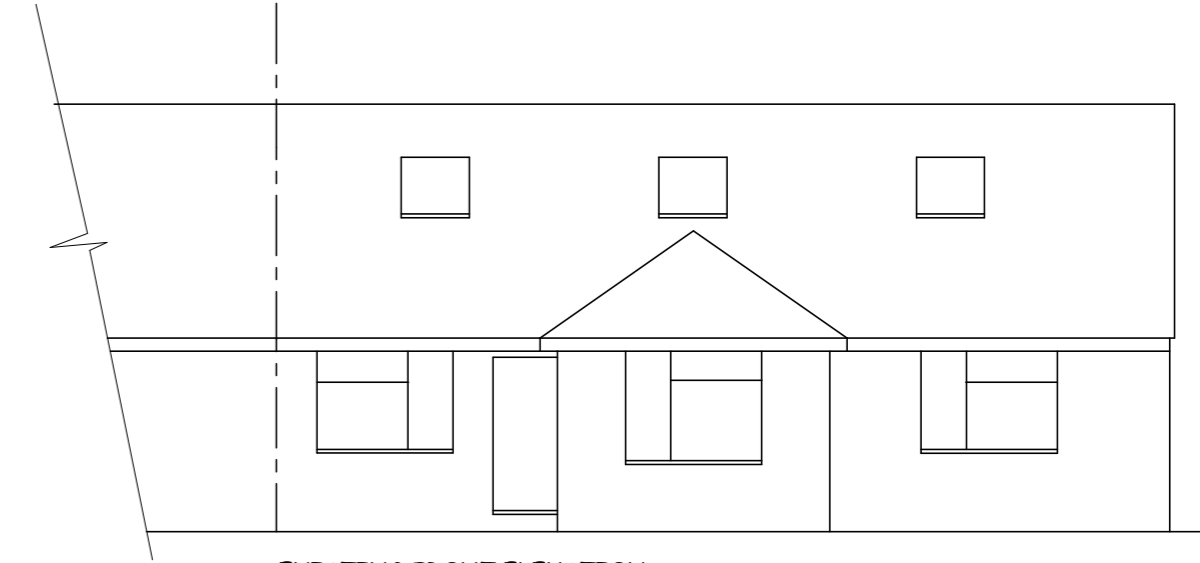


EXISTING FRONT ELEVATION

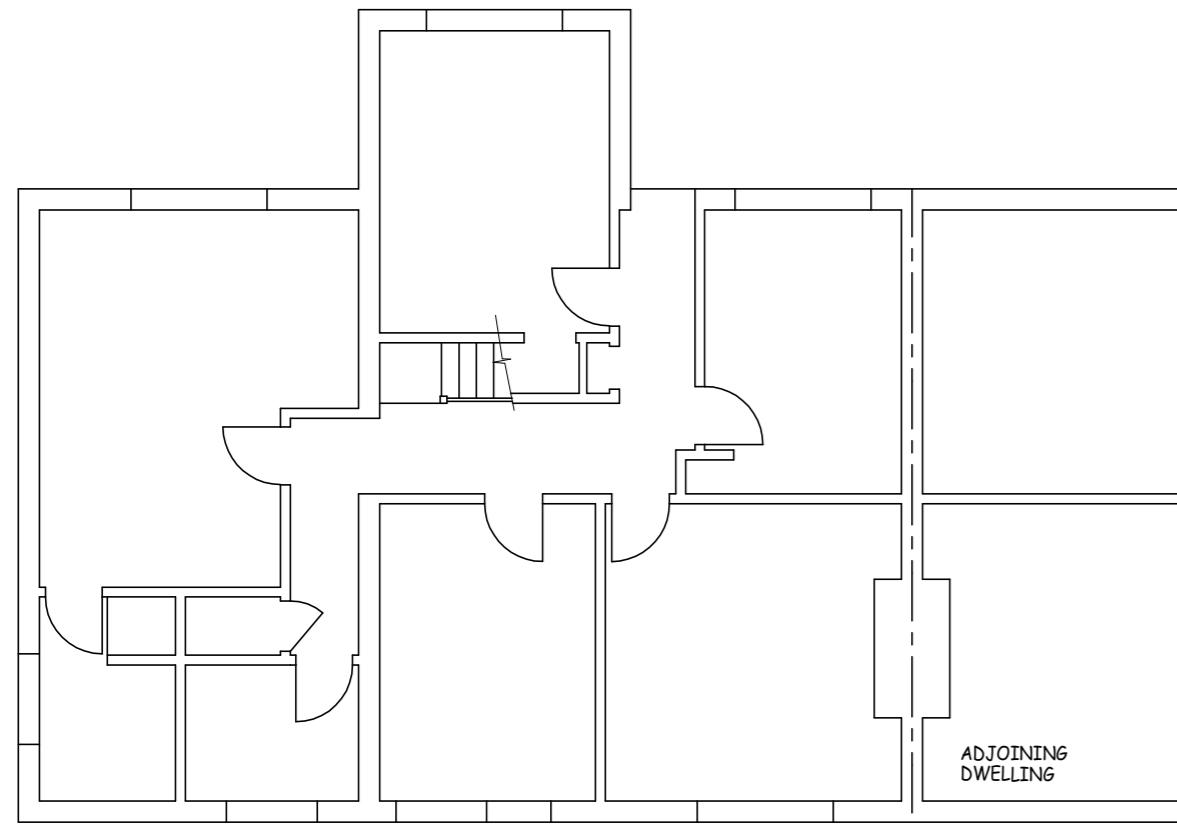


EXISTING GROUND FLOOR PLAN
1 : 50

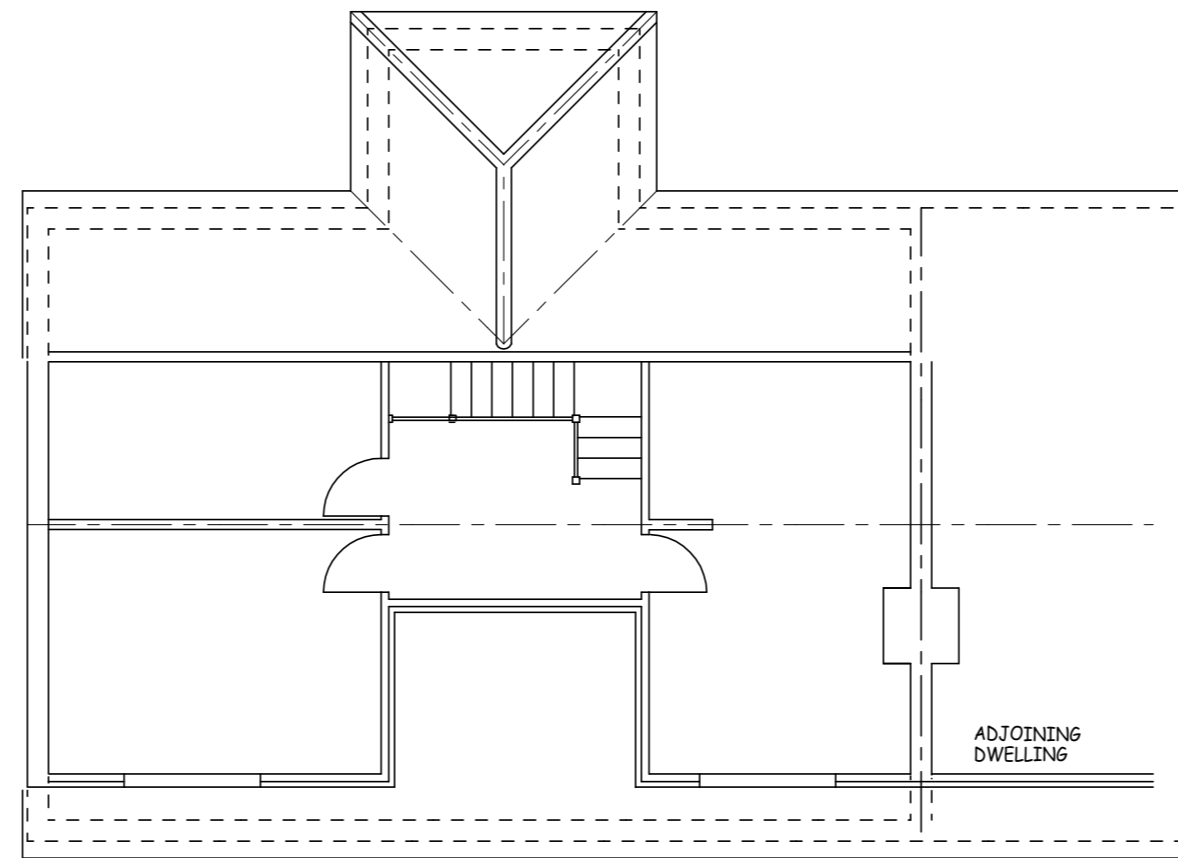

EXISTING FIRST FLOOR PLAN

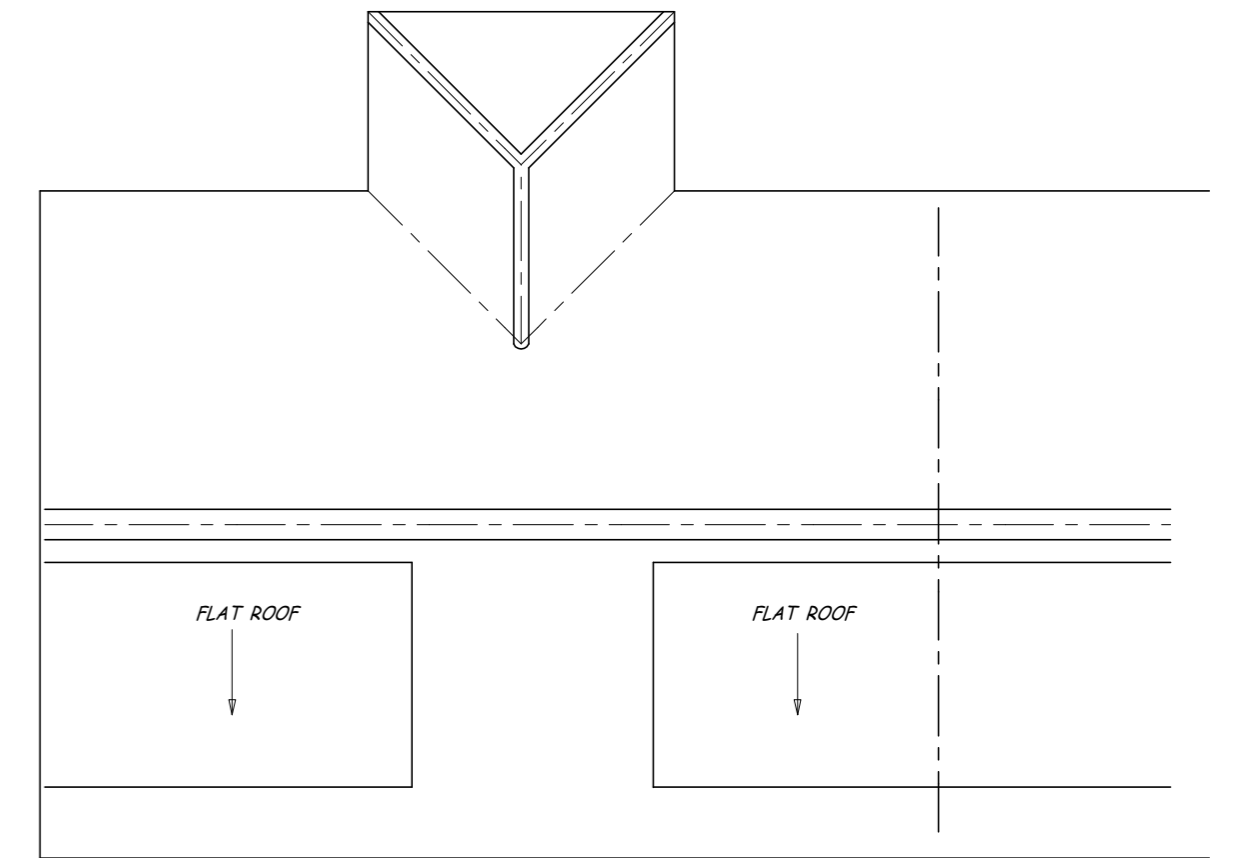

EXISTING ROOF PLAN

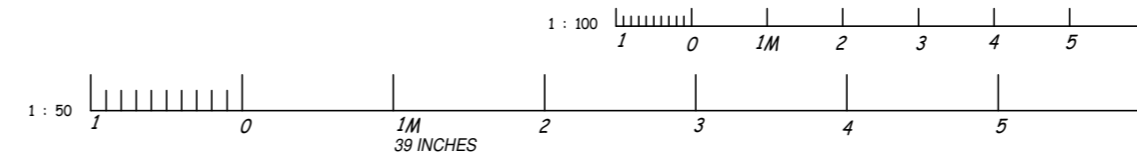

K A DRAWING SERVICES
 ARCHITECTURAL TECHNICIAN
 HILL HOUSE
 ST. CATHERINES
 HOOK HEATH
 SURREY GU22 0HW

MOBILE 07876 055957
 arundelkeith@gmail.com

SITE SURVEY AT:

35 FOXLAKE ROAD
 BYFLEET
 SURREY
 KT14 7PW

DRAWING No. 200416/1	DATE APR. 2016	SCALE 1 : 100	A2
--------------------------------	-------------------	------------------	-----------