




Front Elevation (South)

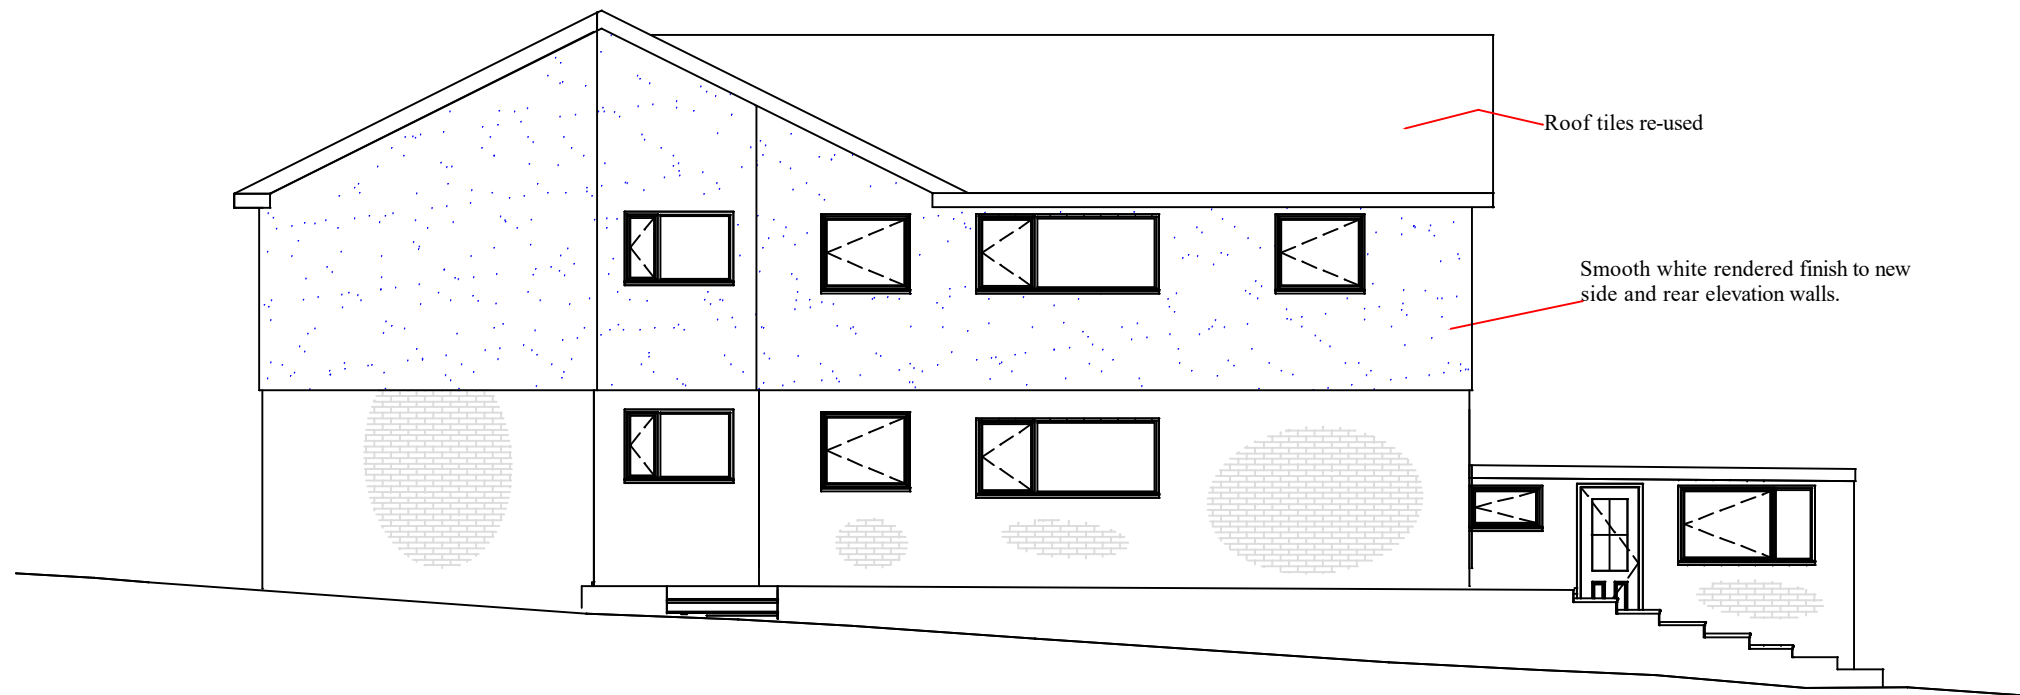

Rear Elevation (North)



**Paul C. Cannon** ACIOB  
07967 980894

Client	James Clayton
Address	Longstone, Maybourne Rise Woking GU22 0SH
Project	Add First Floor
Subject	Proposed Front and Rear Elevations
Dwg. No.	D-Longstone-12
Date	October 2023
Scale	1:100 on A3