





EXISTING FRONT ELEVATION
(FACING NORTH & LITTLEWICK ROAD)
1:100




EXISTING SIDE ELEVATION
(FACING EAST)
1:100

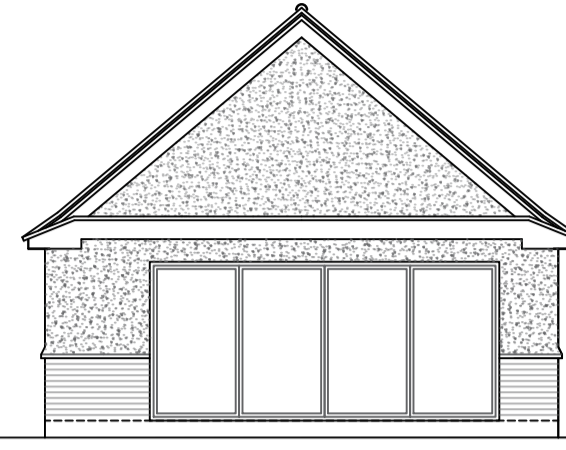


EXISTING REAR ELEVATION
(FACING SOUTH)
1:100

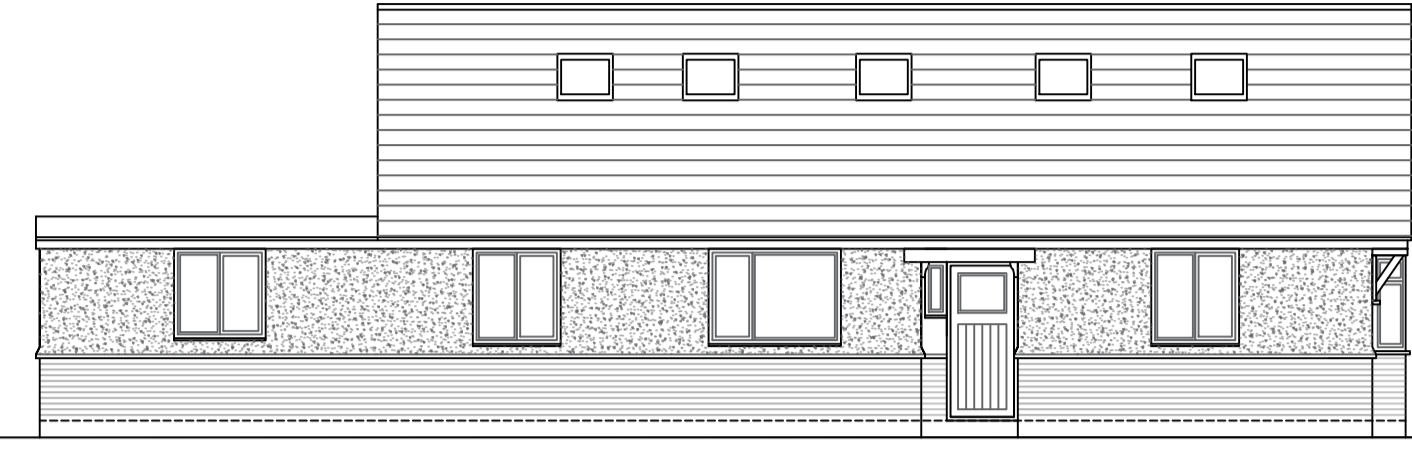


EXISTING SIDE ELEVATION
(FACING WEST)
1:100

 


SCALE 1:100

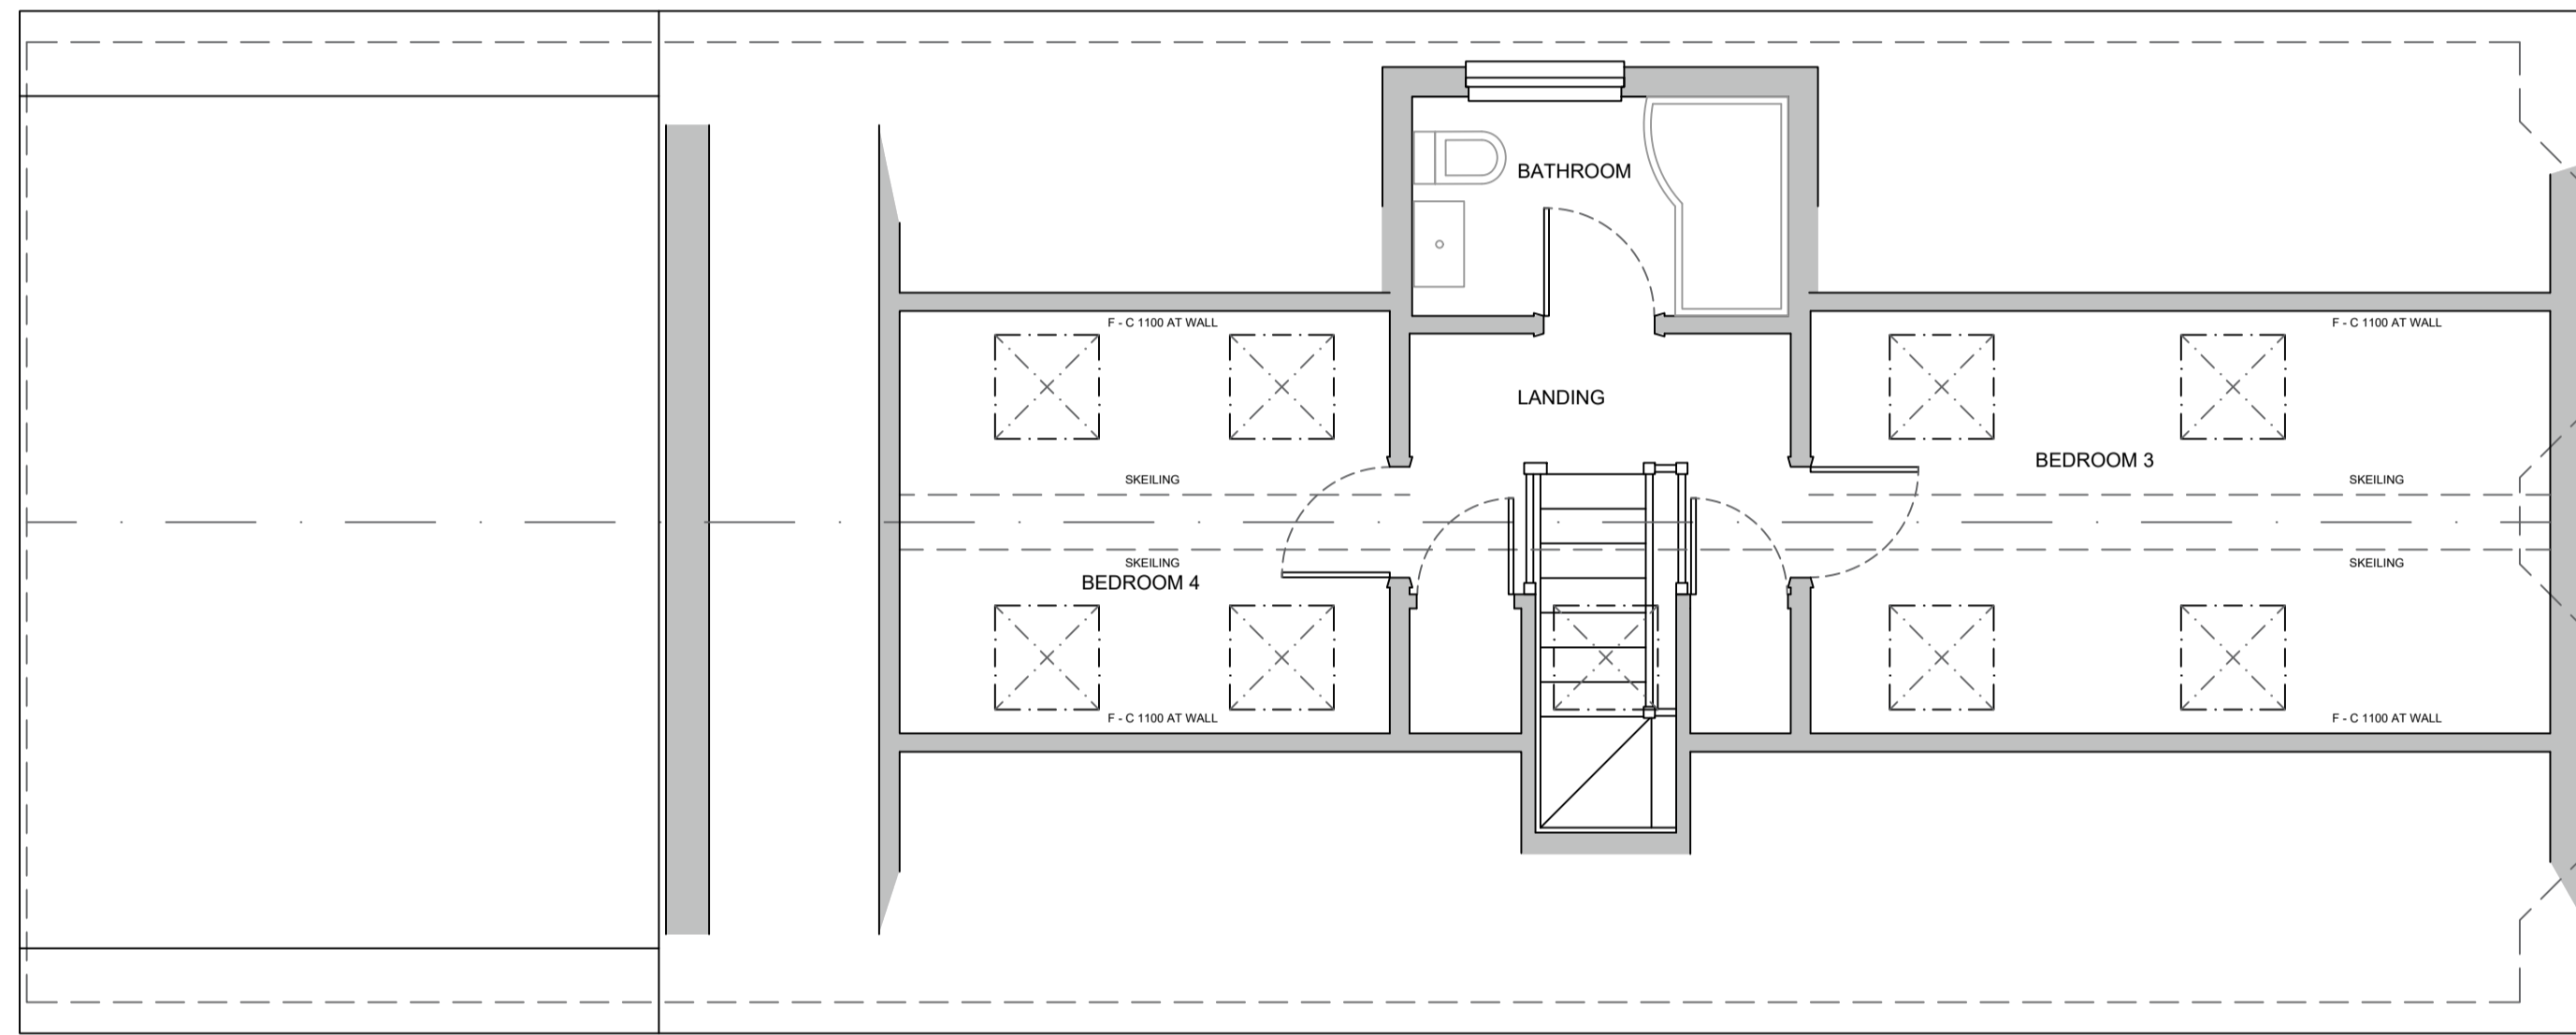


EXISTING FIRST FLOOR 1:50

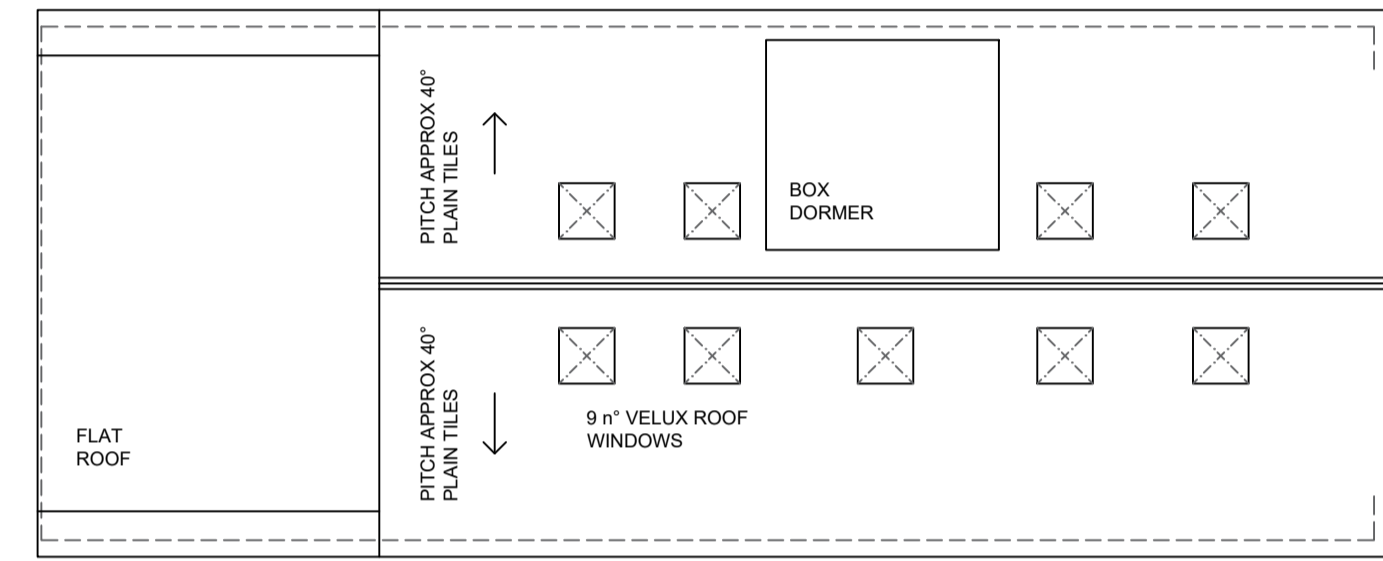


EXISTING ROOF 1:100

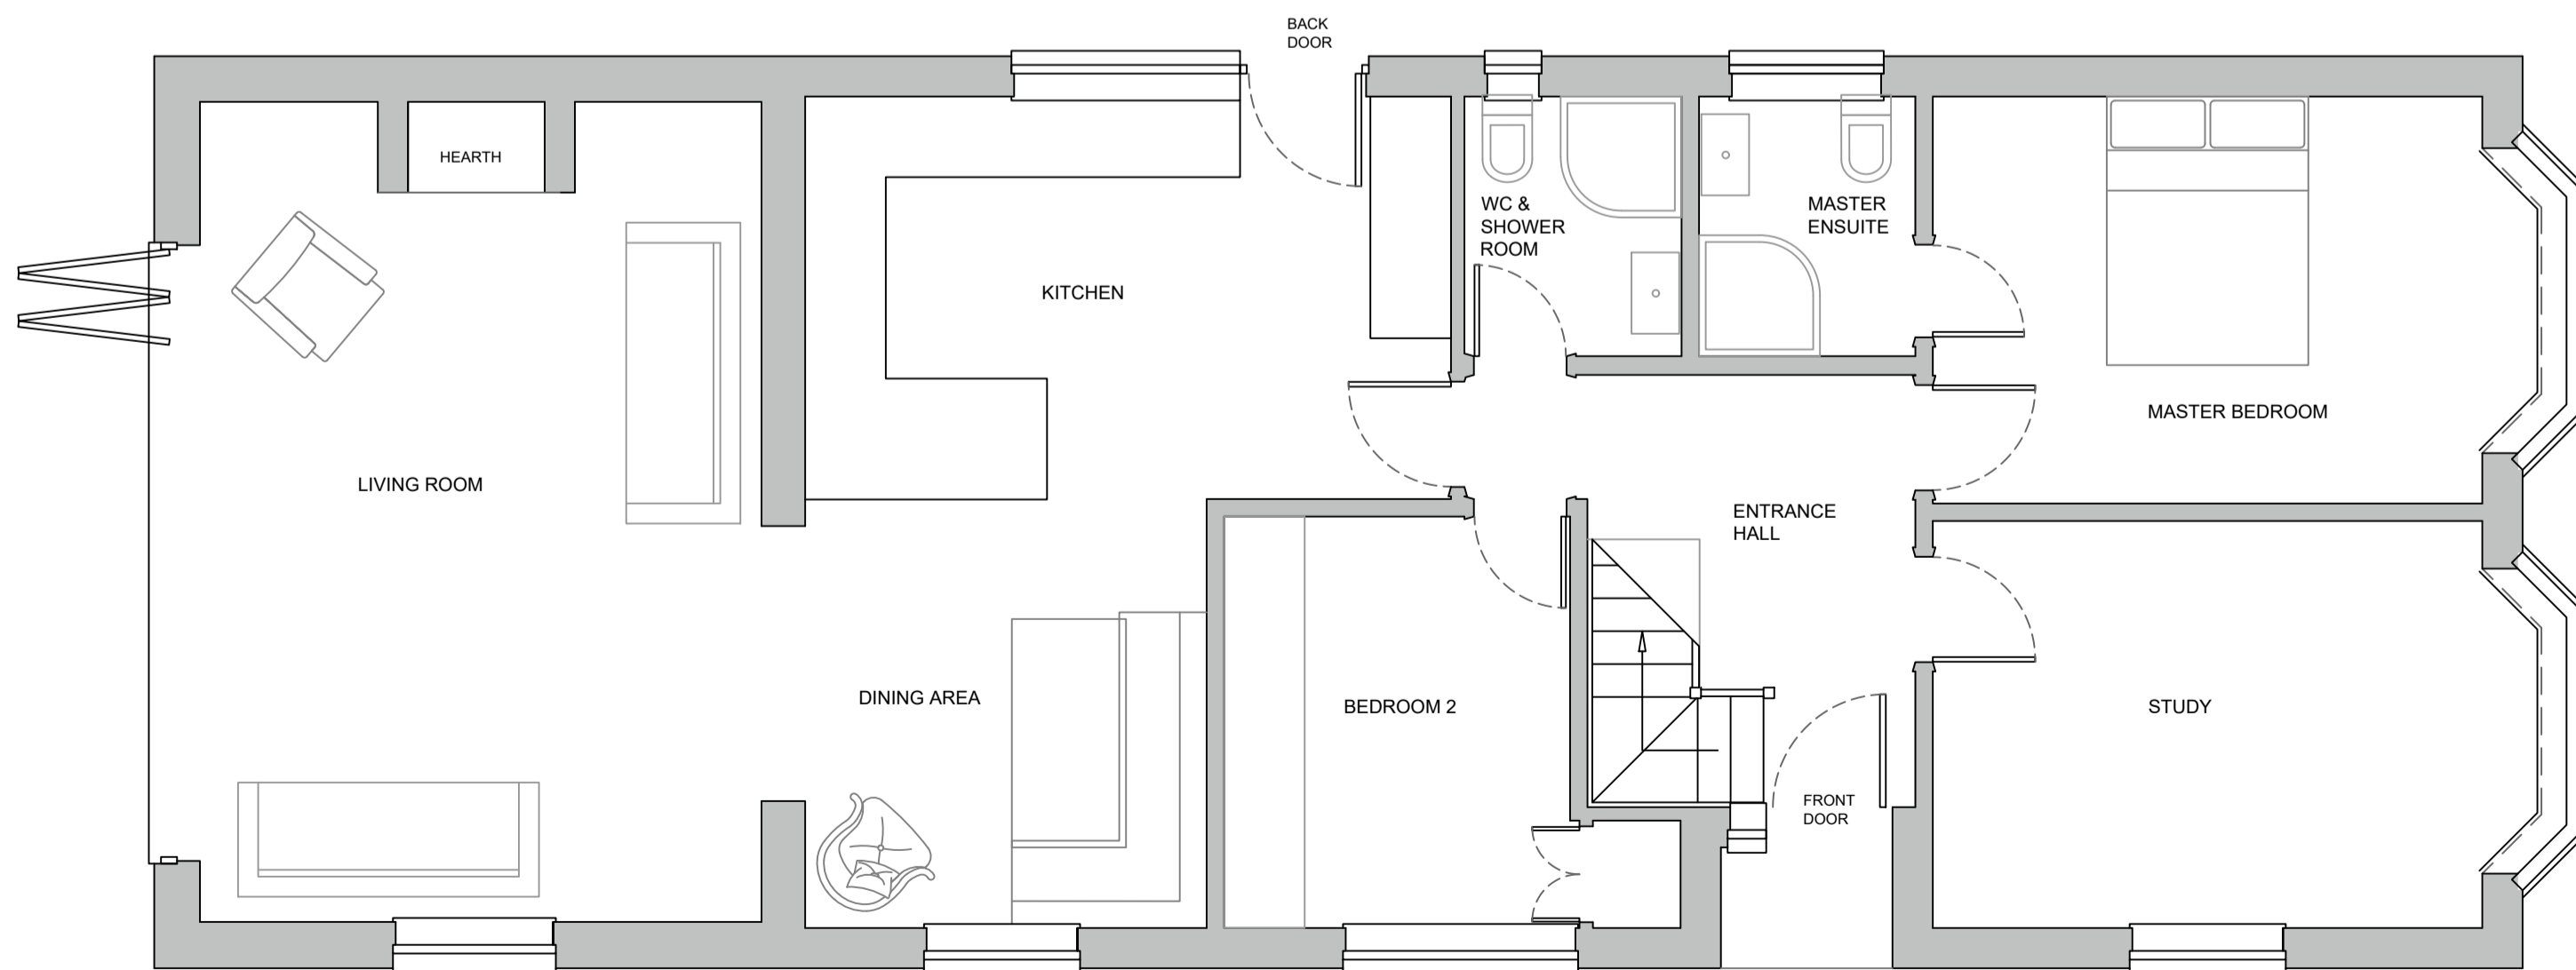

EXISTING GROUND FLOOR 1:50

 

SCALE 1:50

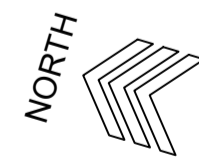

VICTORIA PAGE ARCHITECTURE 07770837008 victoriapagearchitect@gmail.com	
GABLE END LITTLEWICK ROAD WOKING GU21 4XR	
MR & MRS PANKHURST	
EXISTING	1:50 @ A1
DRAWING N°: GE_001	
13/02/24	VP