





PROPOSED FRONT ELEVATION  
(FACING NORTH & LITTLEWICK ROAD)  
1:100




PROPOSED SIDE ELEVATION  
(FACING EAST)  
1:100

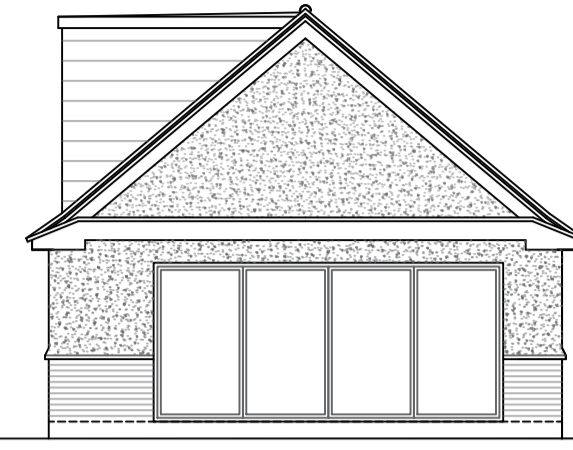


PROPOSED REAR ELEVATION  
(FACING SOUTH)  
1:100

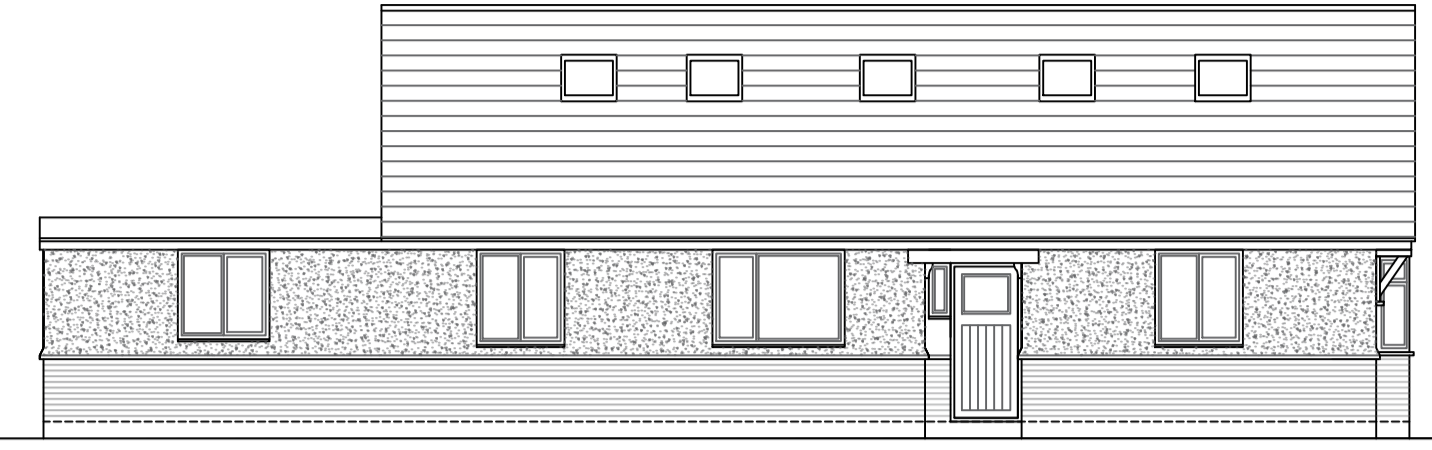



PROPOSED SIDE ELEVATION  
(FACING WEST)  
1:100

 


SCALE 1:100

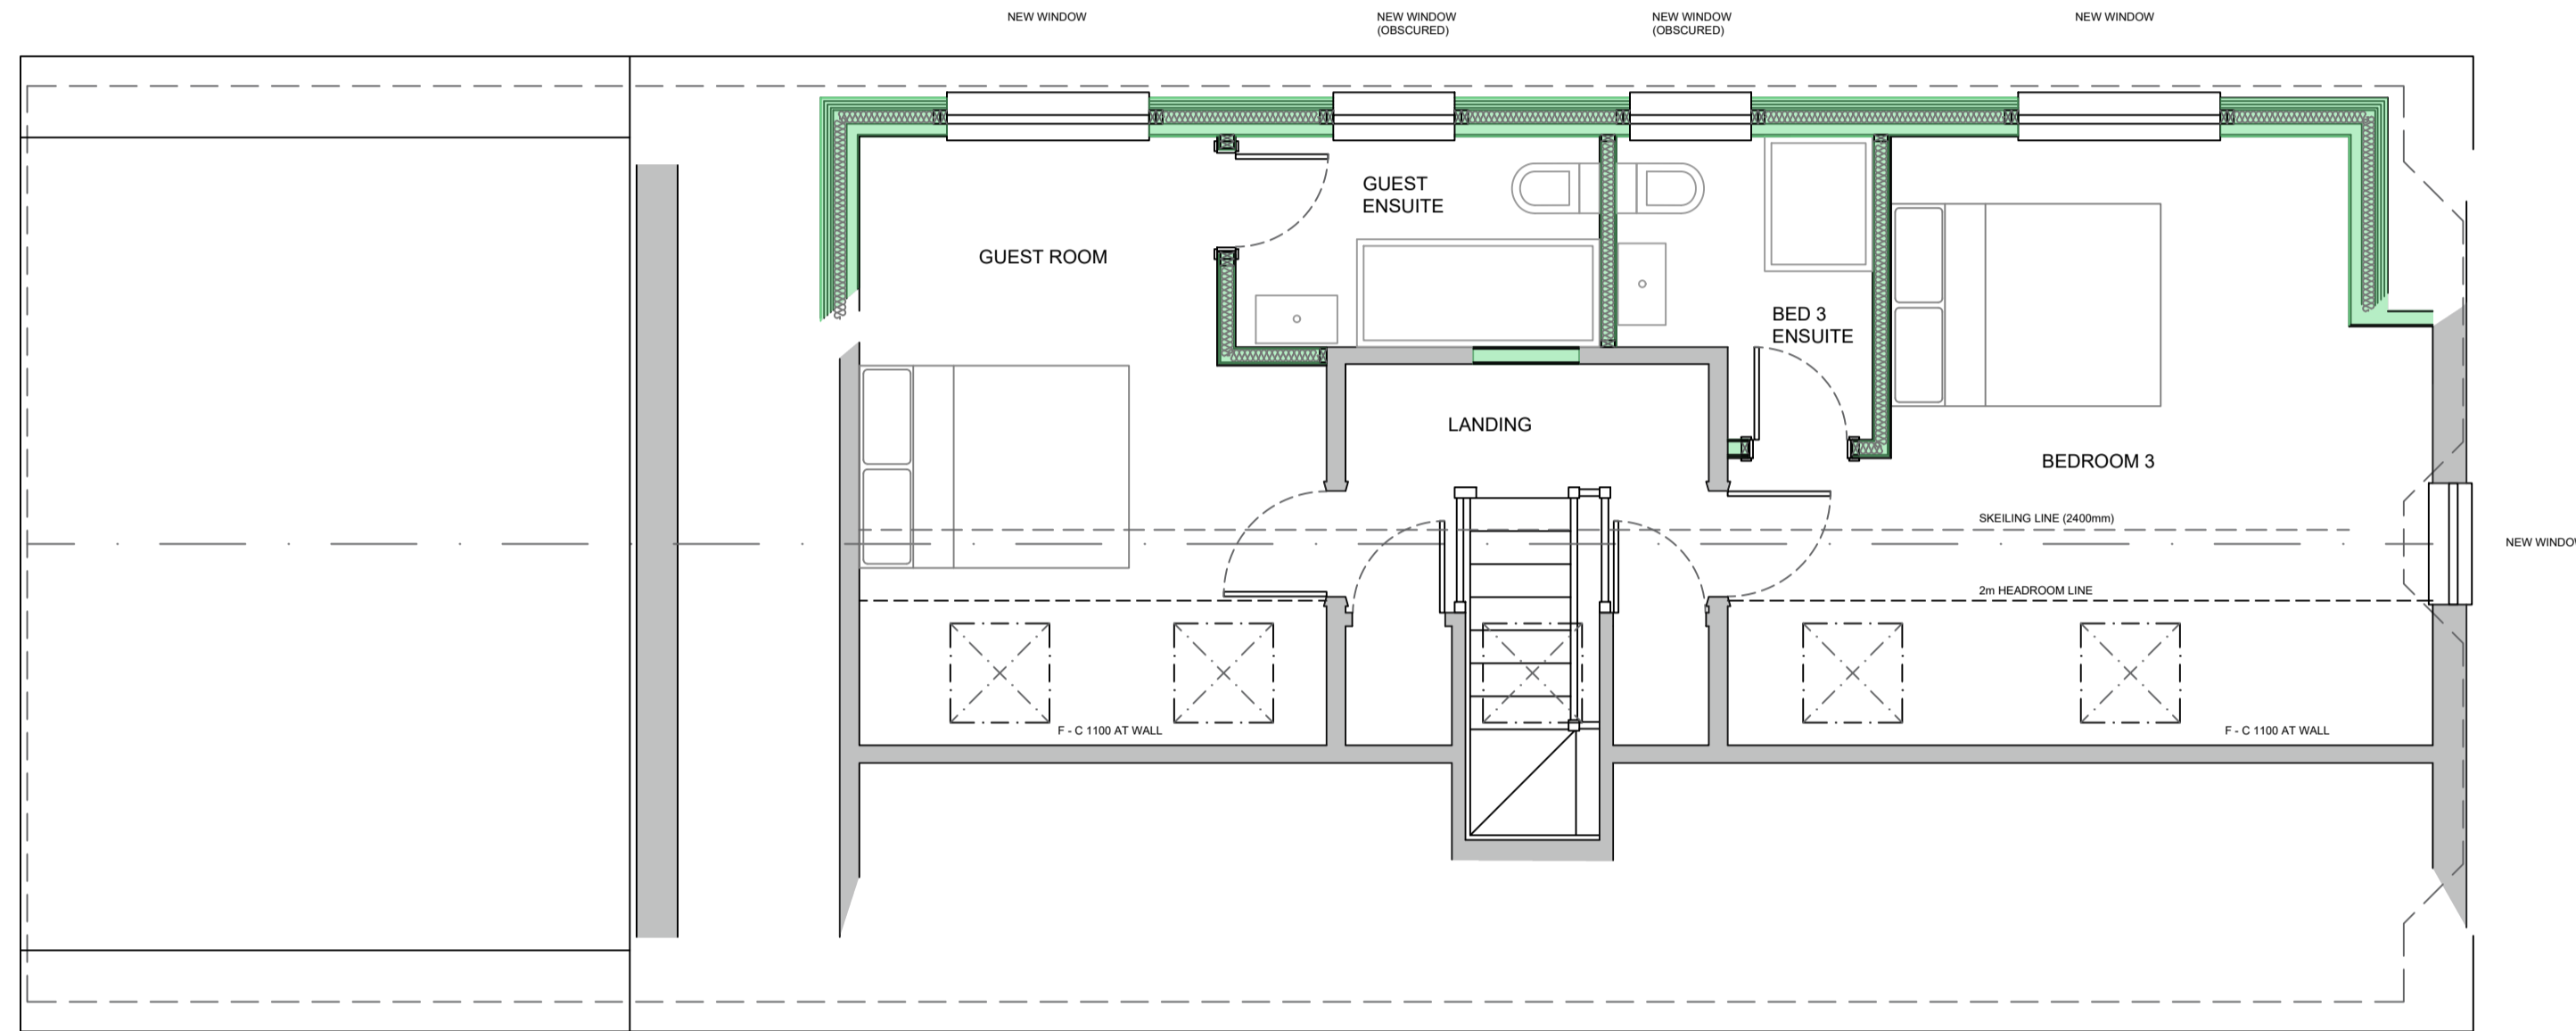


PROPOSED FIRST FLOOR 1:50

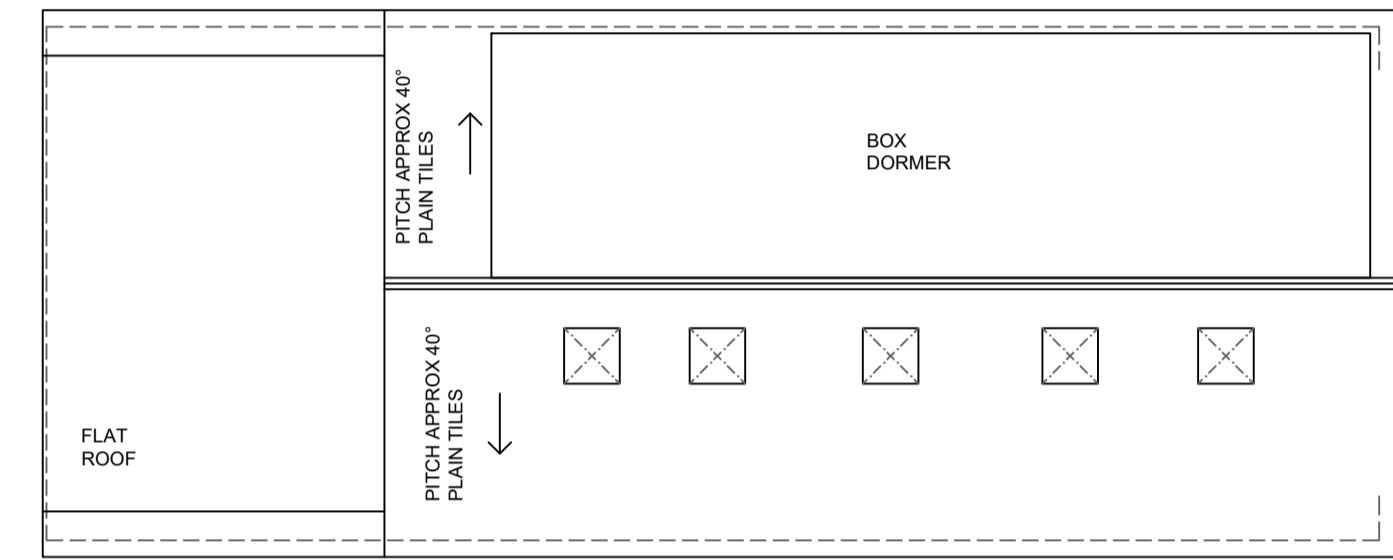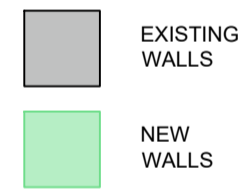

PROPOSED ROOF 1:100

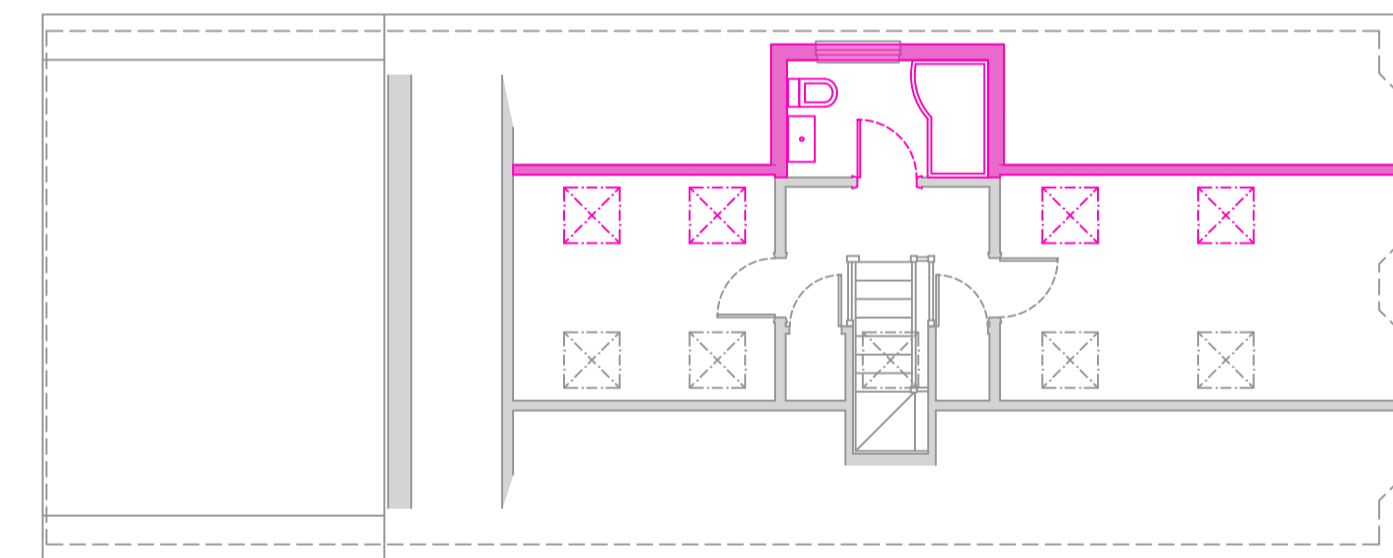

FIRST FLOOR - DEMOLITION SHOWN IN PINK

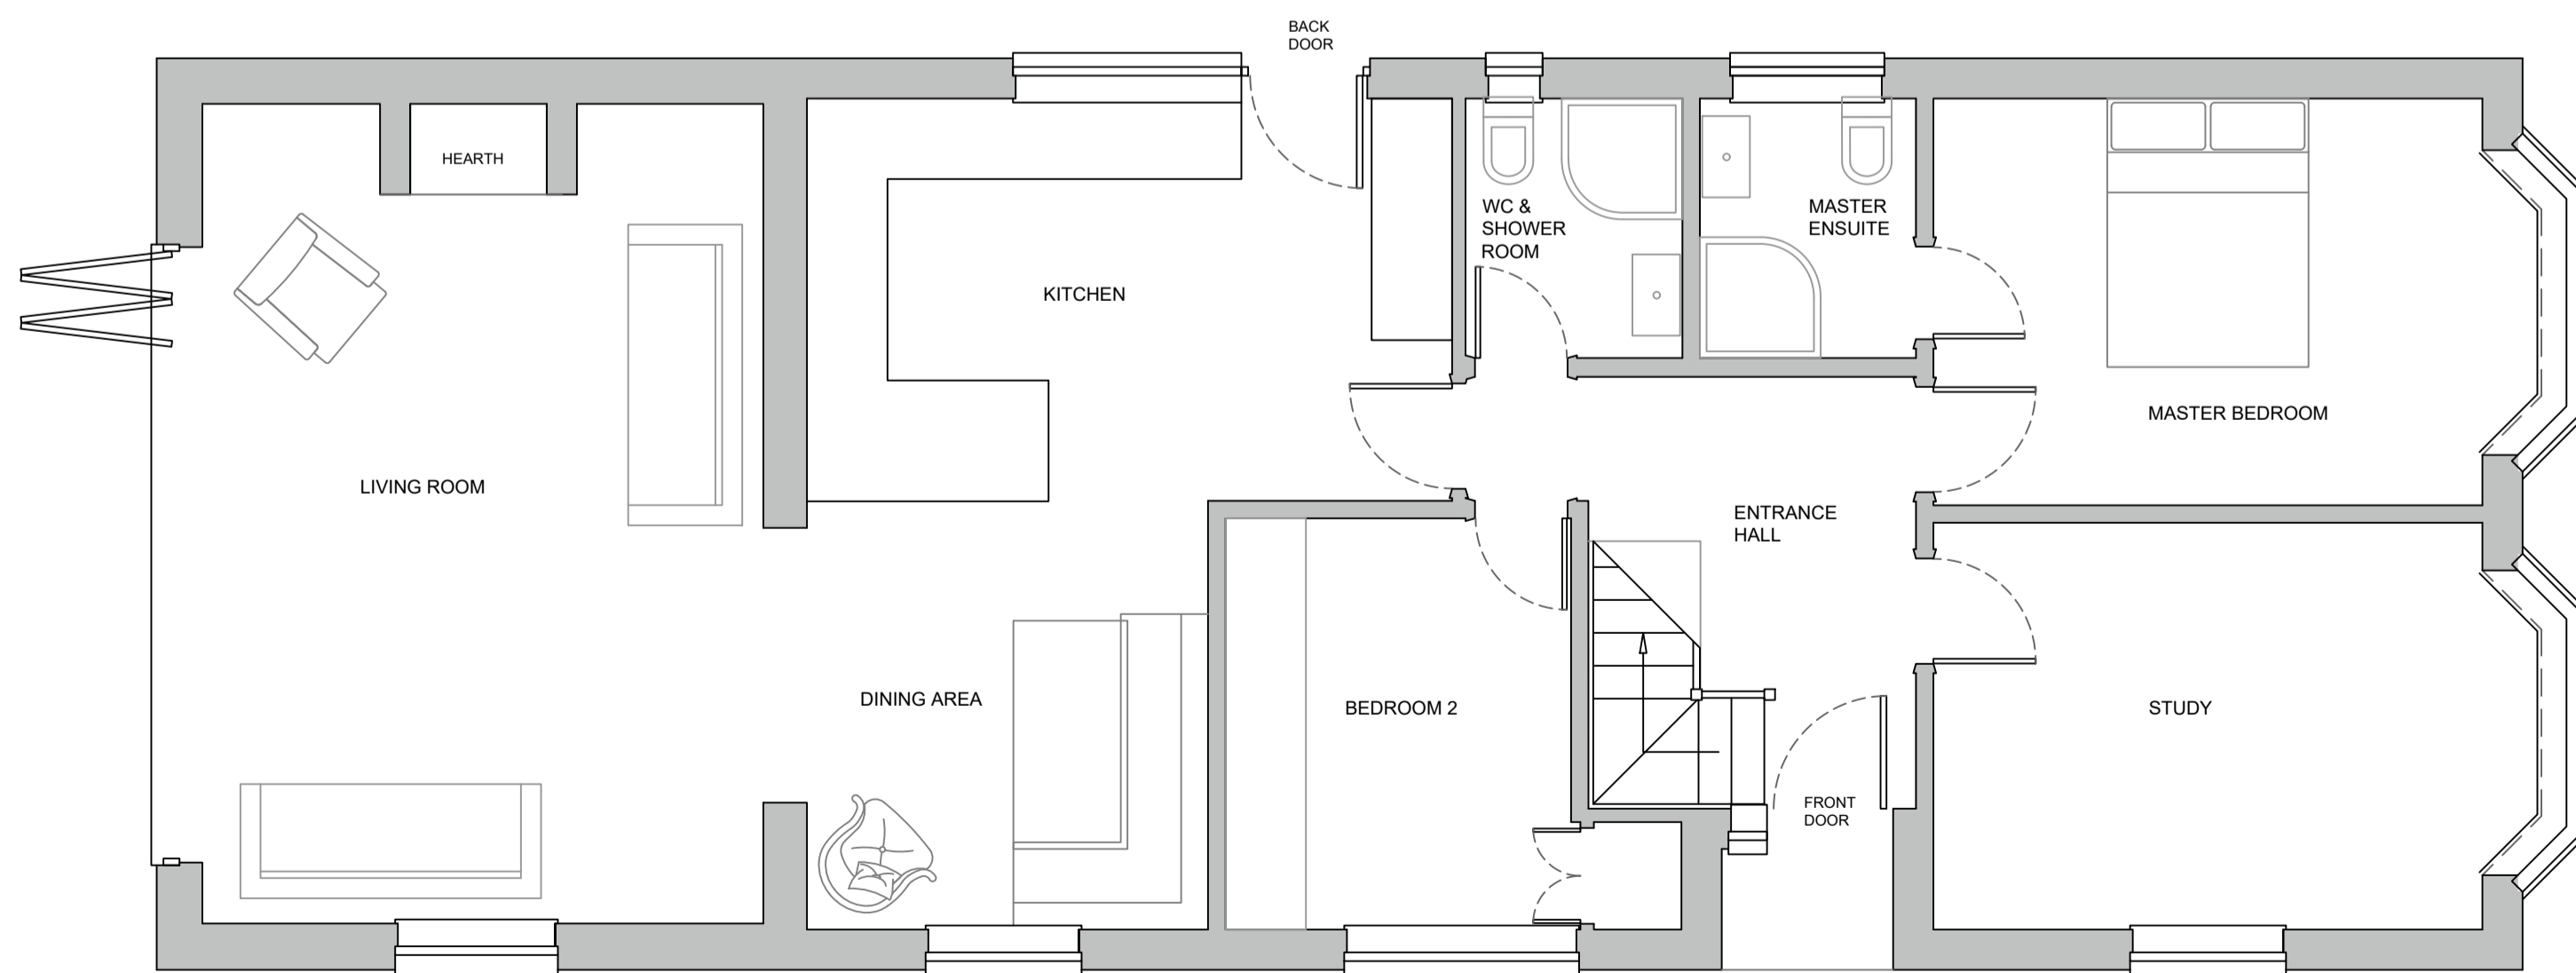

PROPOSED (UNCHANGED FROM EXISTING) GROUND FLOOR 1:50



SCALE 1:50

VICTORIA PAGE ARCHITECTURE 07770837008 victoriapagearchitect@gmail.com	
GABLE END LITTLEWICK ROAD WOKING GU21 4XR	
MR & MRS PANKHURST	
PROPOSED	1:50 @ A1
DRAWING N°: GE_002	
17/02/24	VP