



EXISTING GROUND FLOOR PLAN

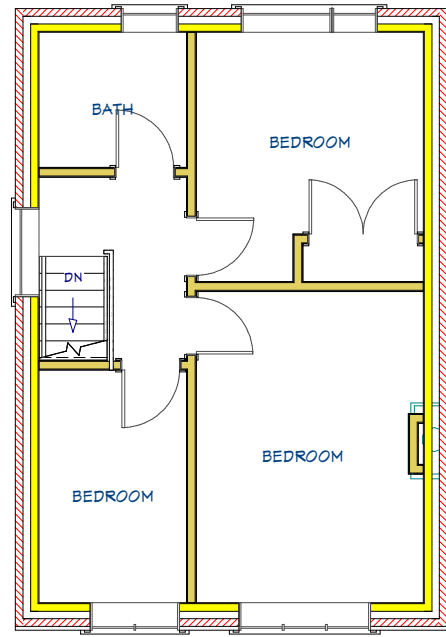


EXISTING FIRST FLOOR PLAN

 

EXISTING ROOF PLAN




3D RENDERS NOT TO SCALE

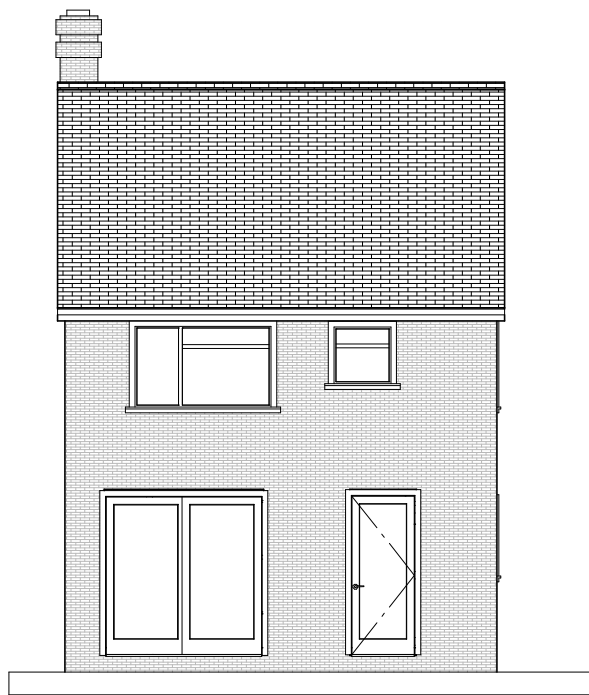


EXISTING REAR ELEVATION



EXISTING FRONT ELEVATION

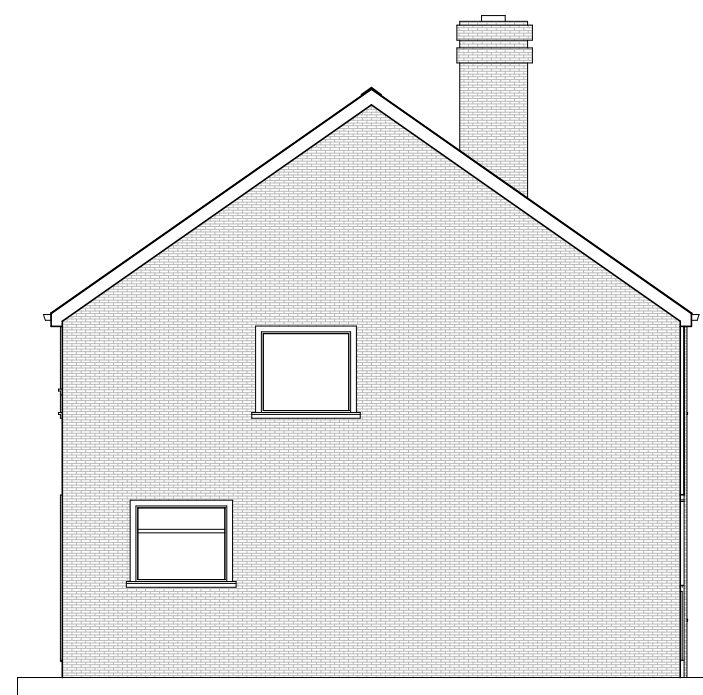

EXISTING SIDE ELEVATION

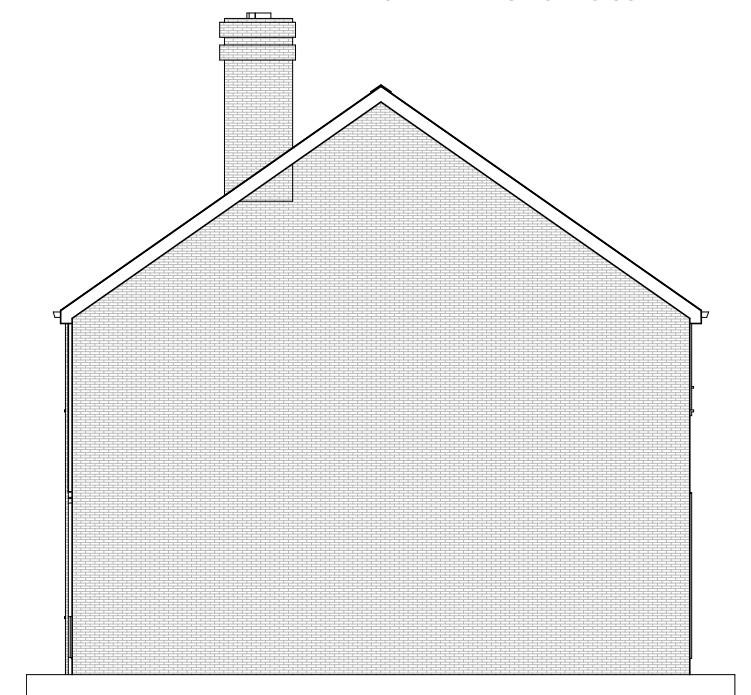

EXISTING SIDE ELEVATION

NOTES:

- 1) ALL DRAWINGS SUPPLIED BY DWG PLANS ARE TO BE USED FOR PLANNING PERMISSION PURPOSES ONLY AND NOT TO BE USED FOR BUILDING REGULATION PURPOSES.
 - 2) THE CONTRACTOR, SUB-CONTRACTOR OR SUPPLIER IS TO CHECK ALL RELEVANT DIMENSIONS, LEVELS, EXISTING STRUCTURE AND MATERIALS PRIOR TO COMMENCING THE WORKS.
- © THIS DRAWING IS COPYRIGHT AND MAY NOT BE COPIED, TRACED, ALTERED OR REPRODUCED WITHOUT WRITTEN PERMISSION FROM DWG PLANS.



	NAME	DATE
DRAWN	PRB	09/03/2024

UNLESS OTHERWISE SPECIFIED DIMENSIONS ARE IN MILLIMETERS

DWG PLANS		
35 Cranmer Drive, Nursling, Southampton, SO16 0TD		
Mobile: 07851229345, Email: info@dwgplans.co.uk		
TITLE		Existing plans
		7 Maple Close, Romsey
SIZE	DWG NO	REV
A3	DWG PLANS 03102	A
CLIENT: Mr & Mrs Skeats		
SCALE: 1:100 @ A3		SHEET 1 of 1