


Proposed Conversion of 9a and 11 Barrow Street St Helens
 WA 10 1RX to 1 Retail Unit for Discount Island Limited
 Drg No 1 Existing Plans and Elevations
 Scale 1:50

Barrow Street

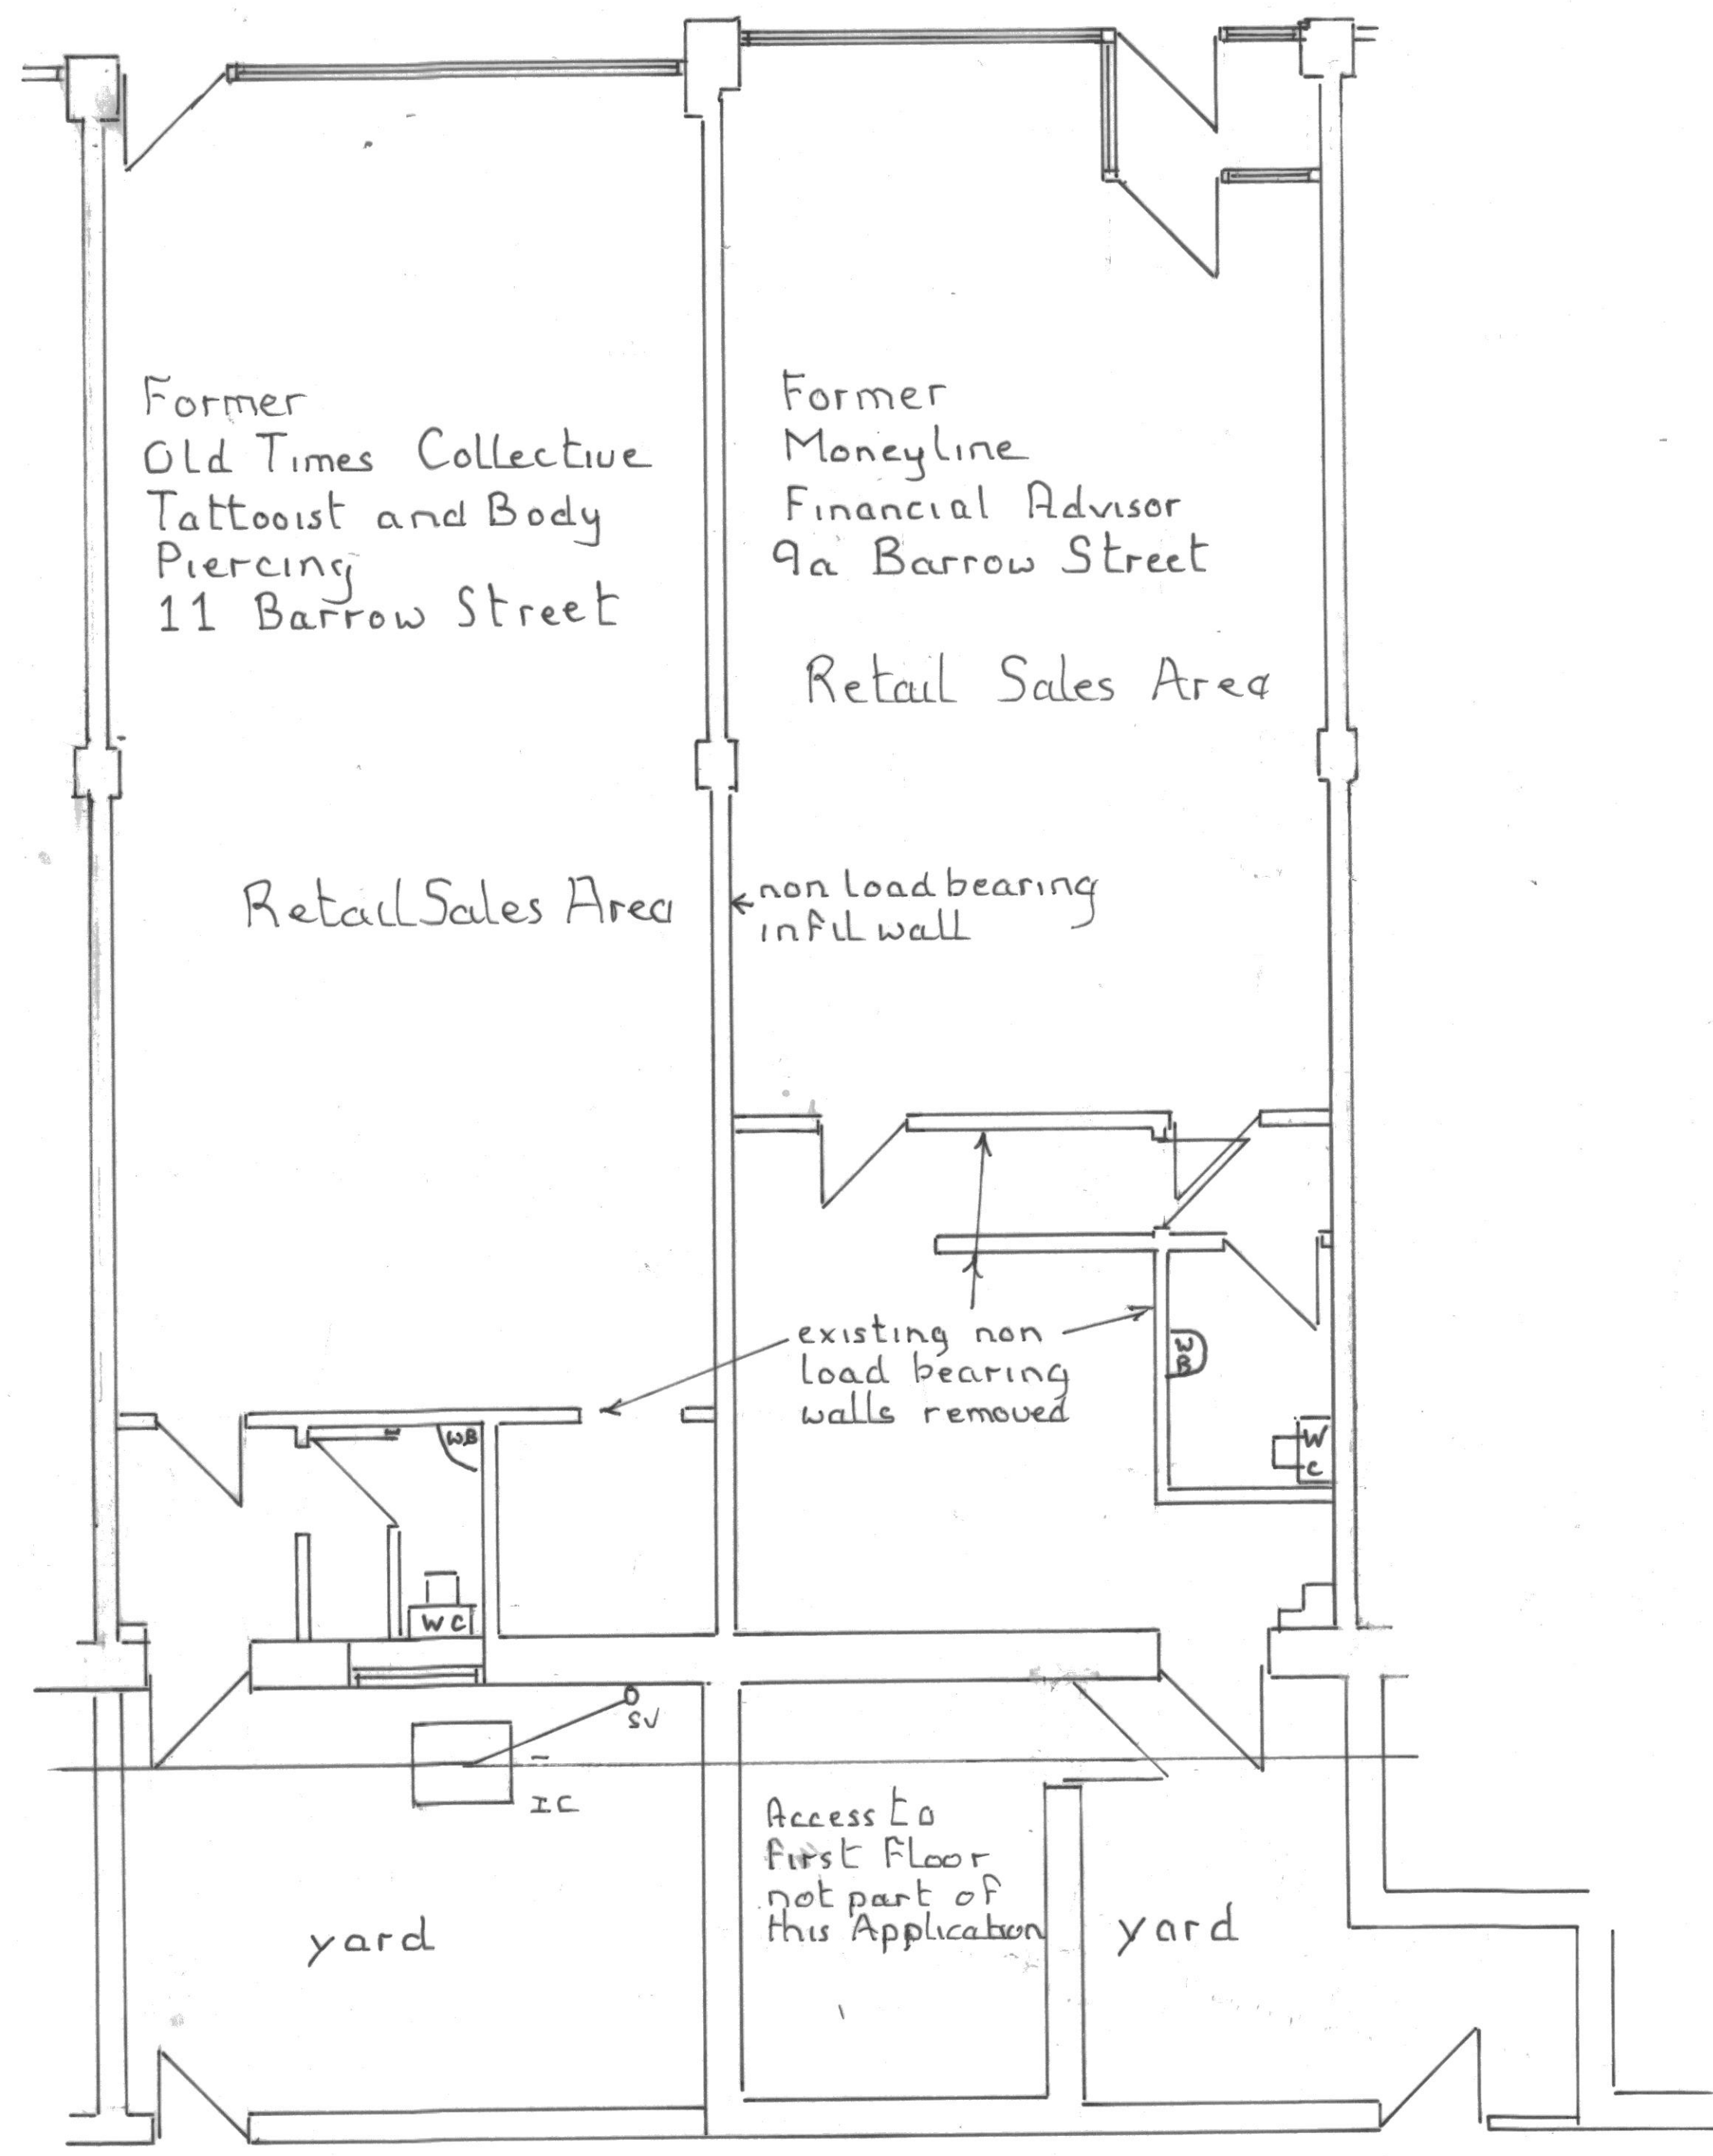

Ground Floor Plan



Front Elevation