


Proposed Conversion of 9a and 11 Barrow Street St Helens
 WA10 1RX to 1 Retail Unit for Discount Island Limited
 Drg No 2 Proposed Plans and Elevations
 Scale 1:50

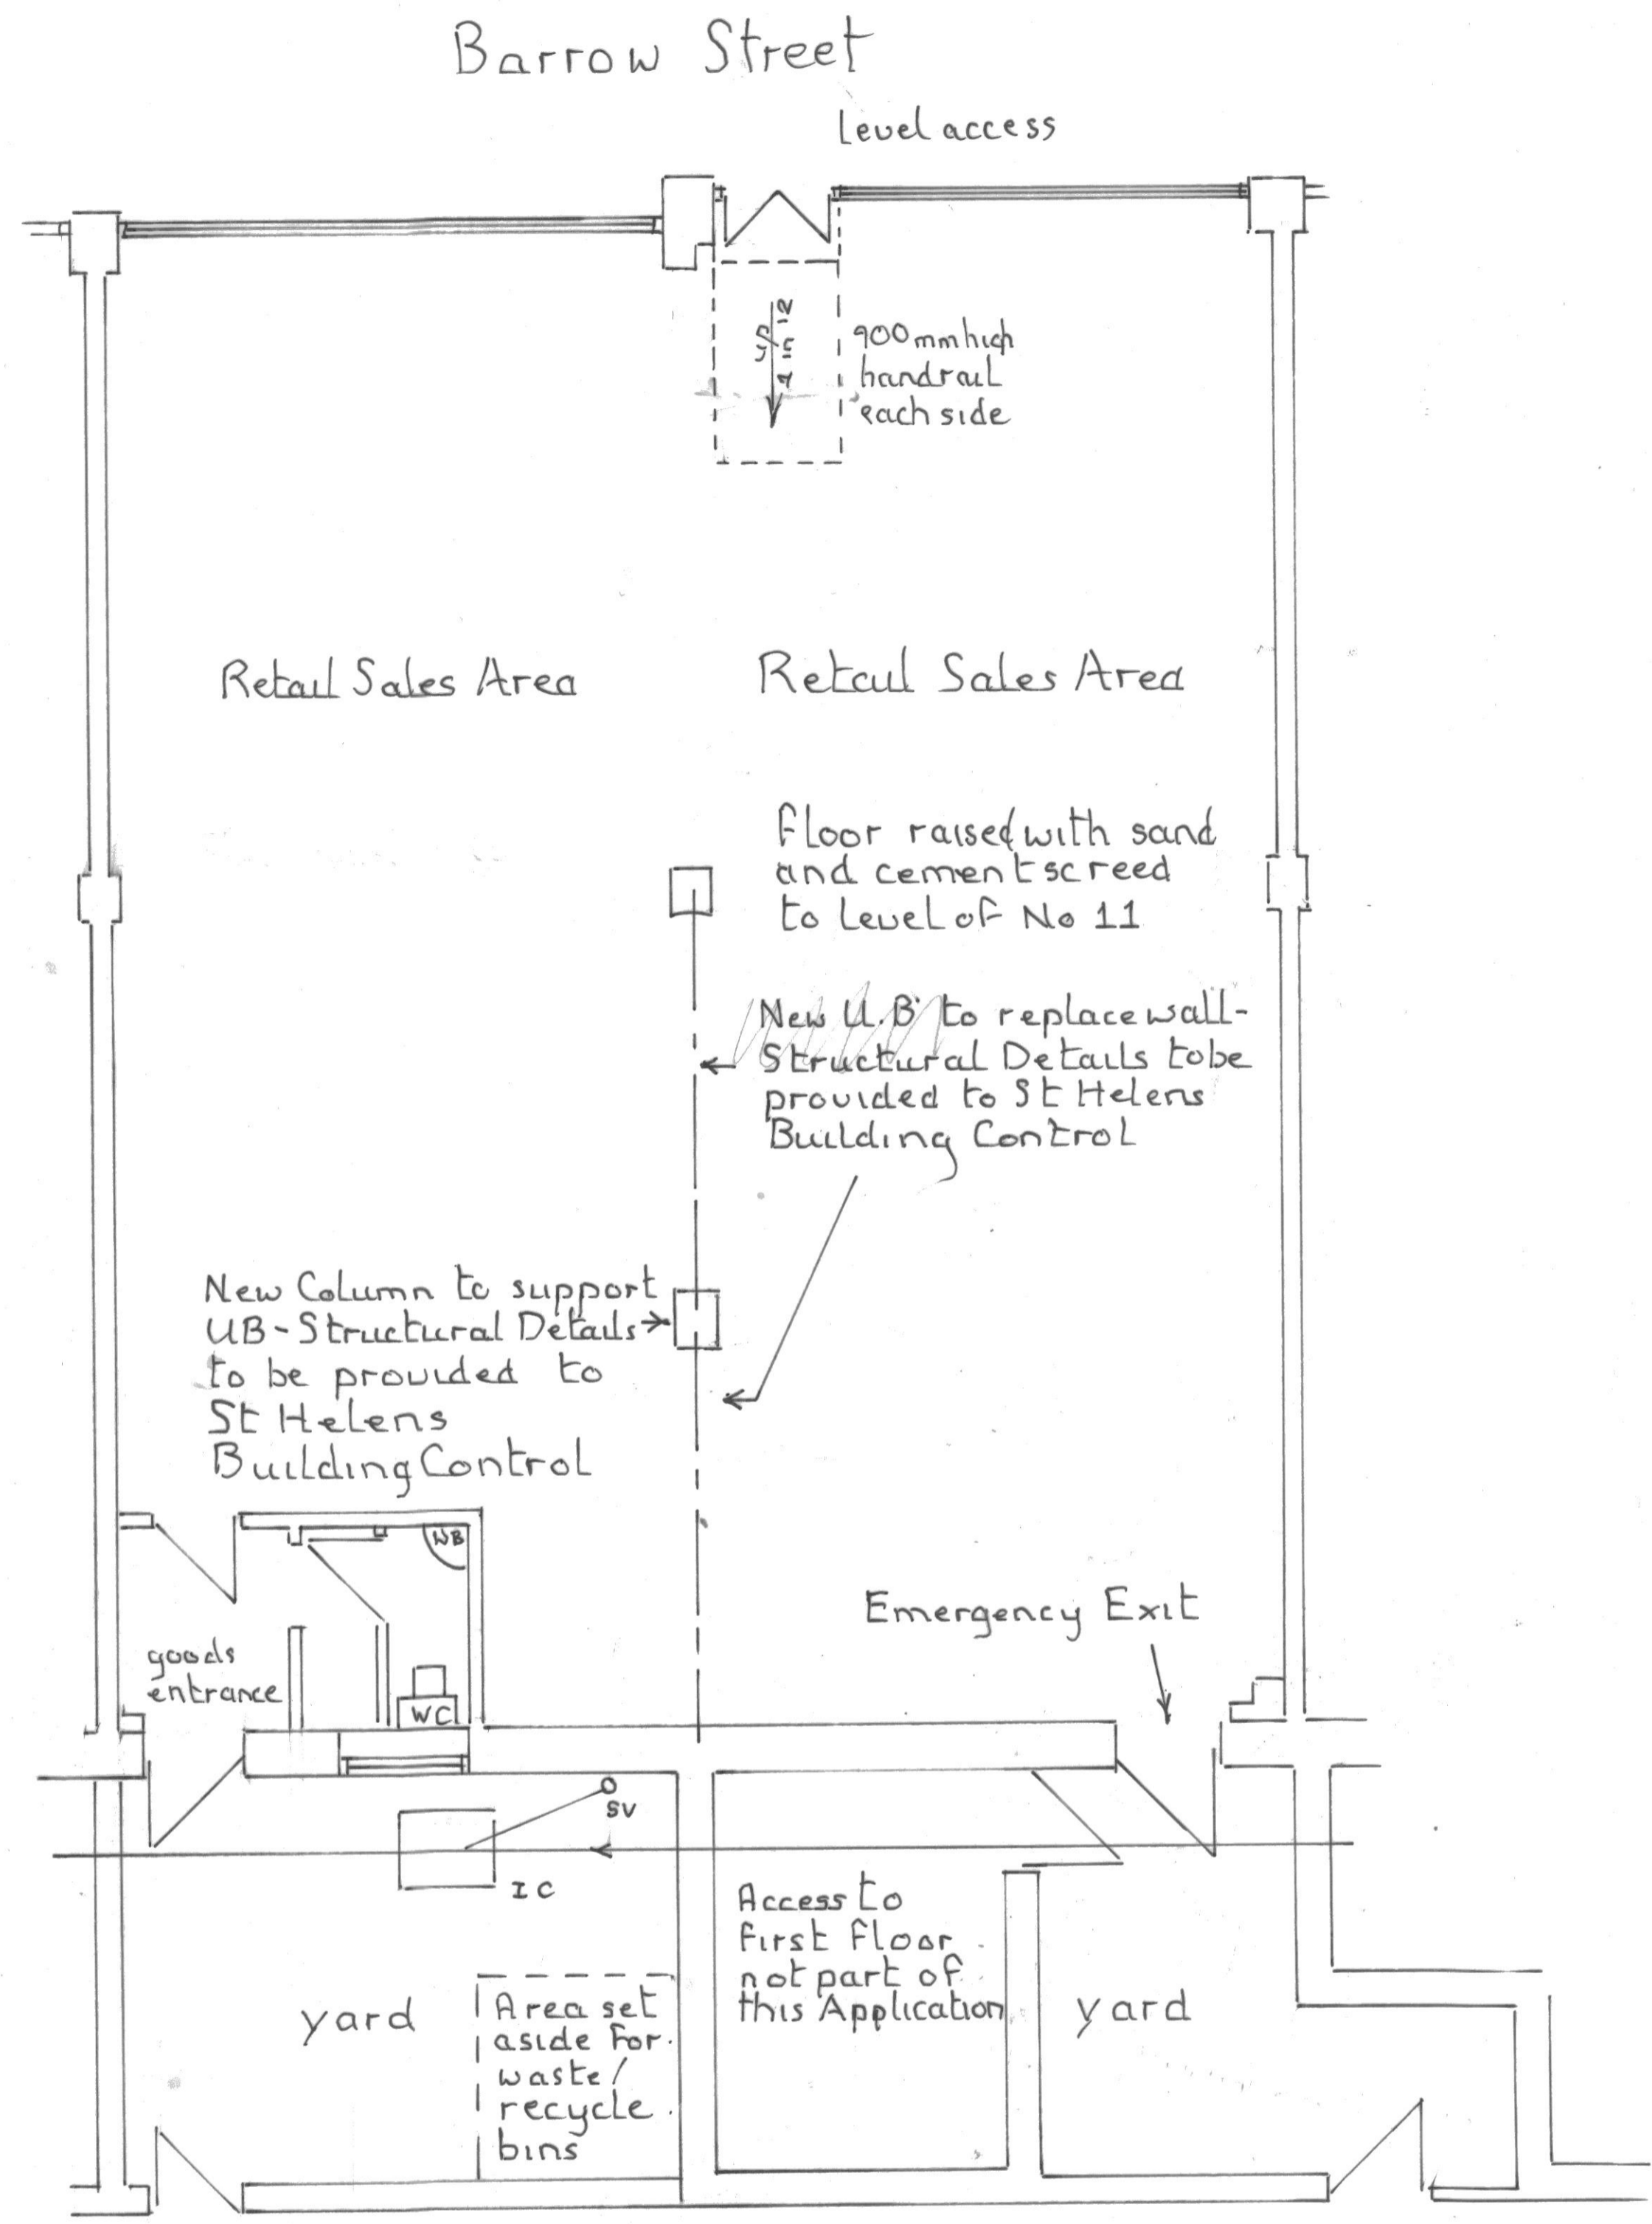

Ground Floor Plan



Front Elevation

- Canopy - white
- enclosed roller shutter - white
- Brick Pillar - Dark Brown
- Aluminium Door and Frame - Red

- Canopy - white
- enclosed roller shutter - white
- Brick Pillar - Dark Brown
- Aluminium Door and Frame - Red