


PROPOSED FRONT PORCH & REAR EXTENSION, 10 Franklyn Drive, Newton-le-Willows.




PROPOSED FRONT ELEVATION

PROPOSED GABLE ELEVATION

PROPOSED REAR ELEVATION

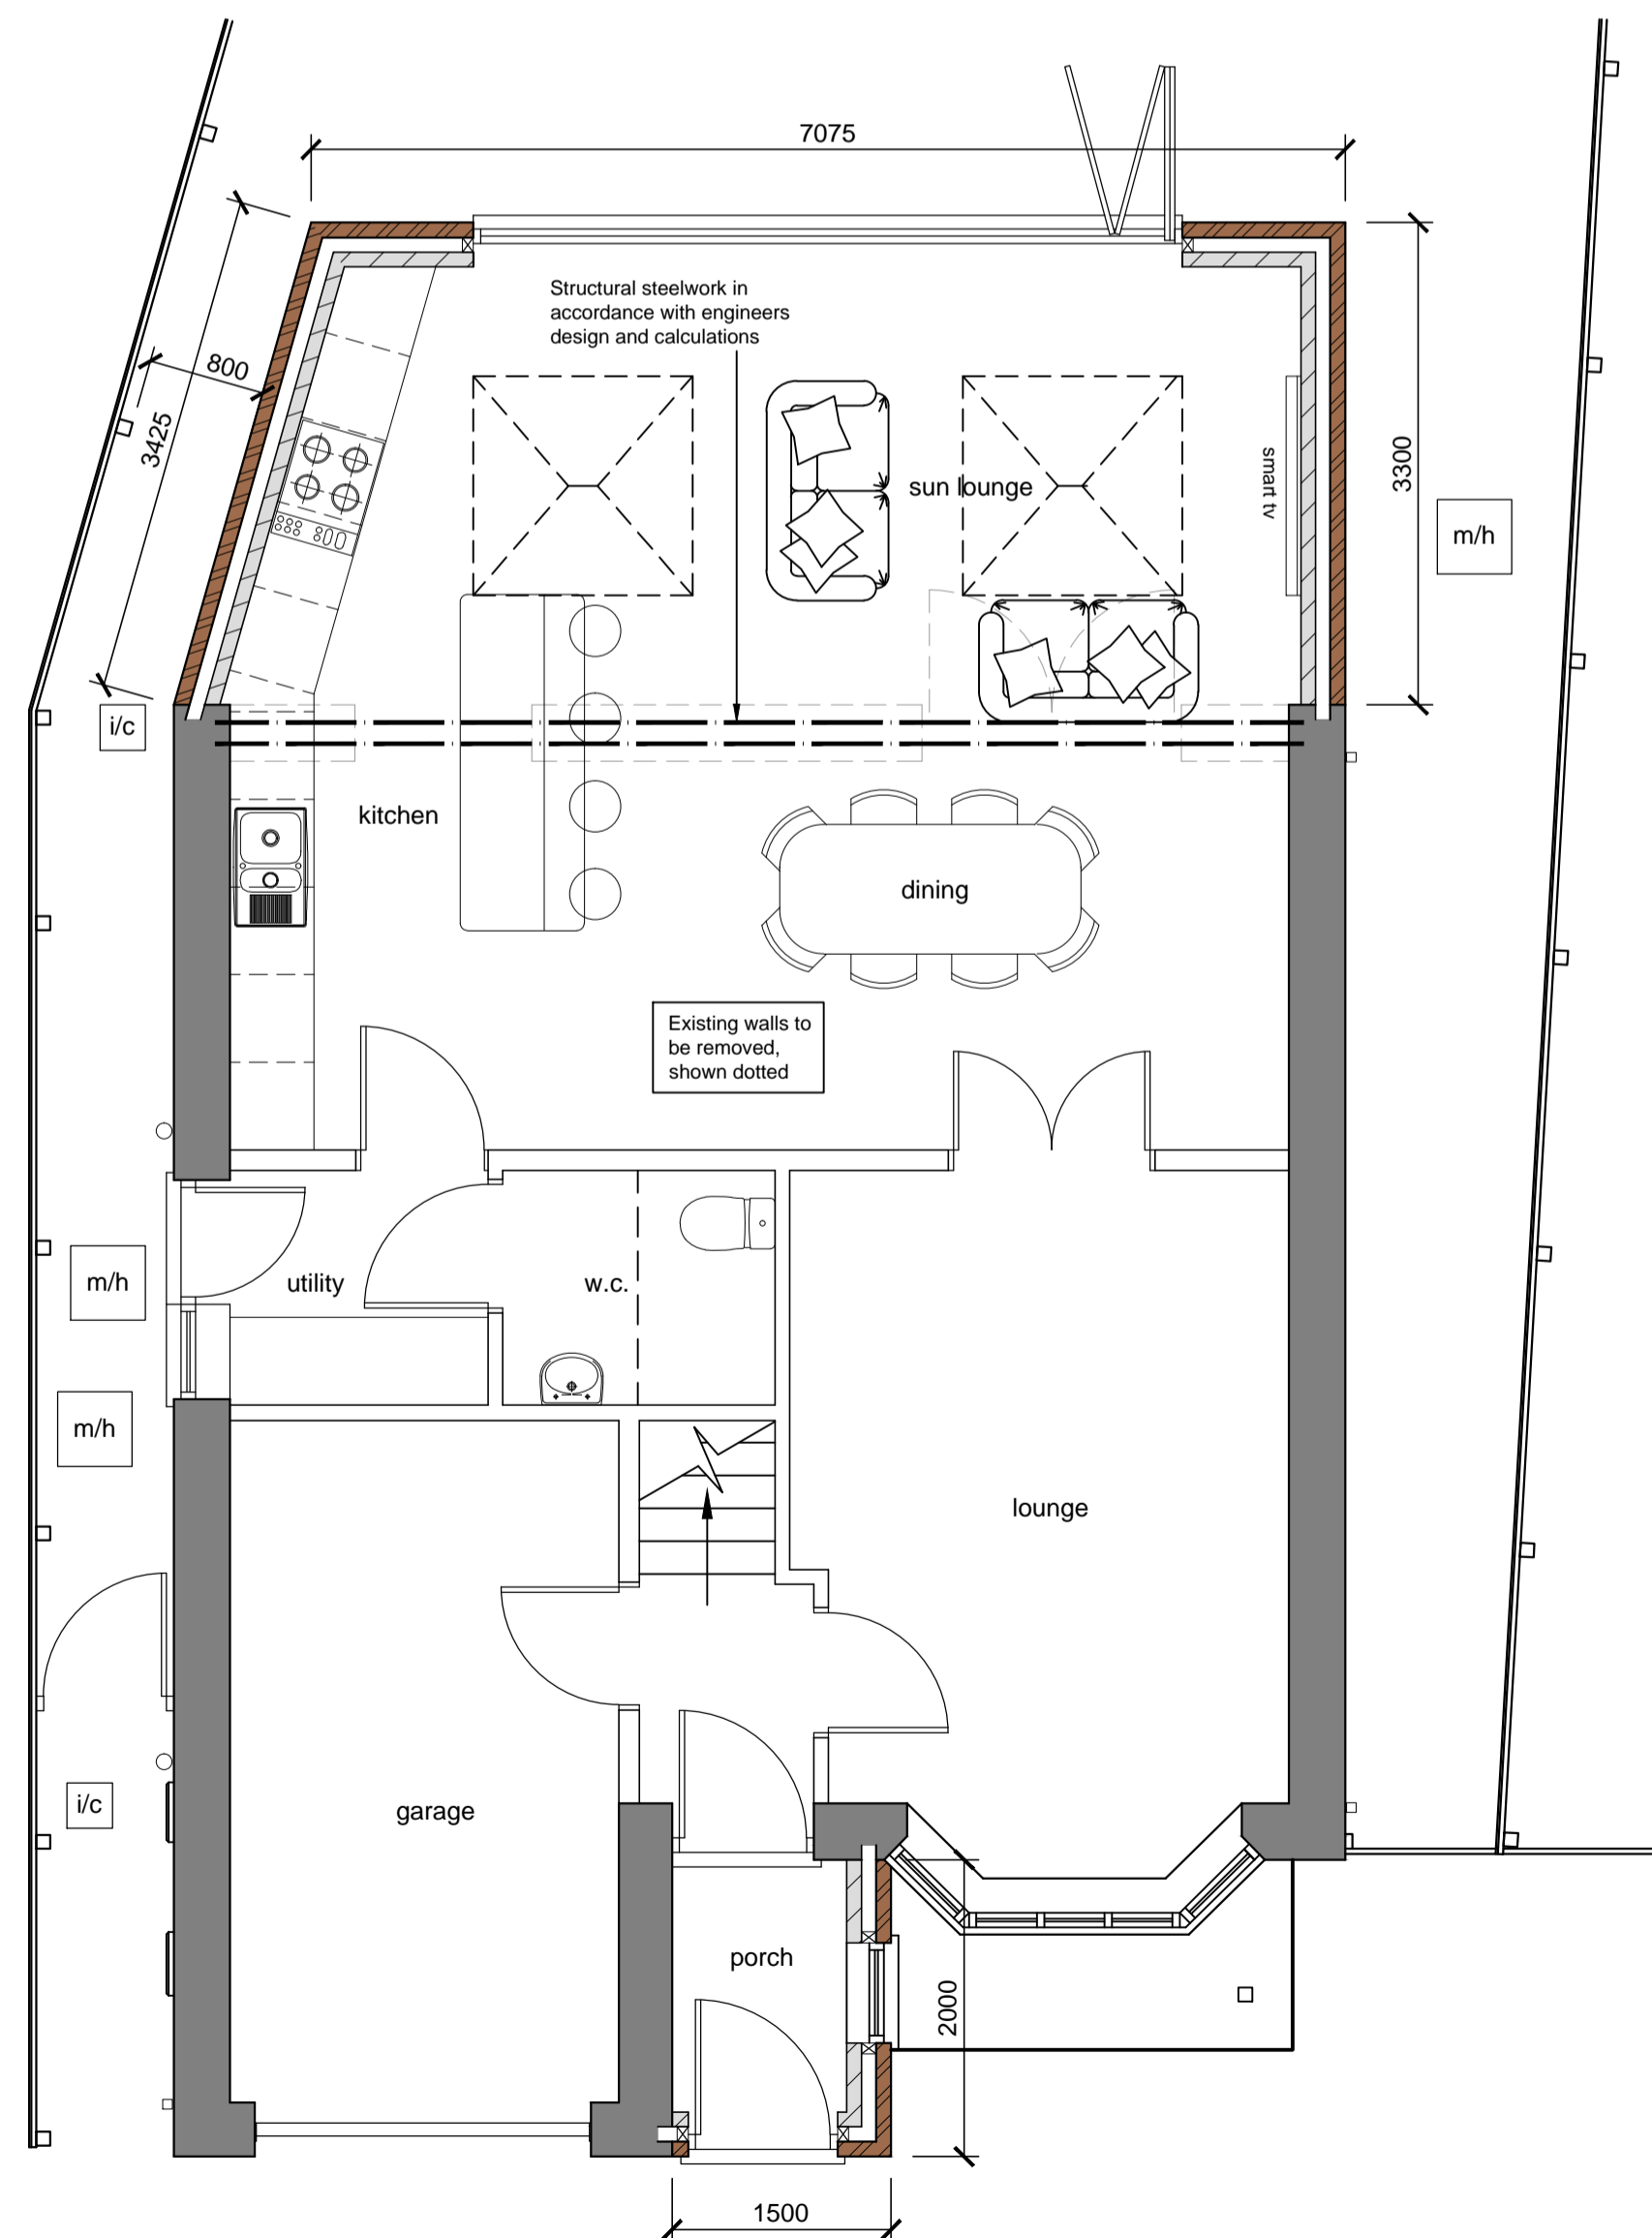

PROPOSED GROUND FLOOR PLAN

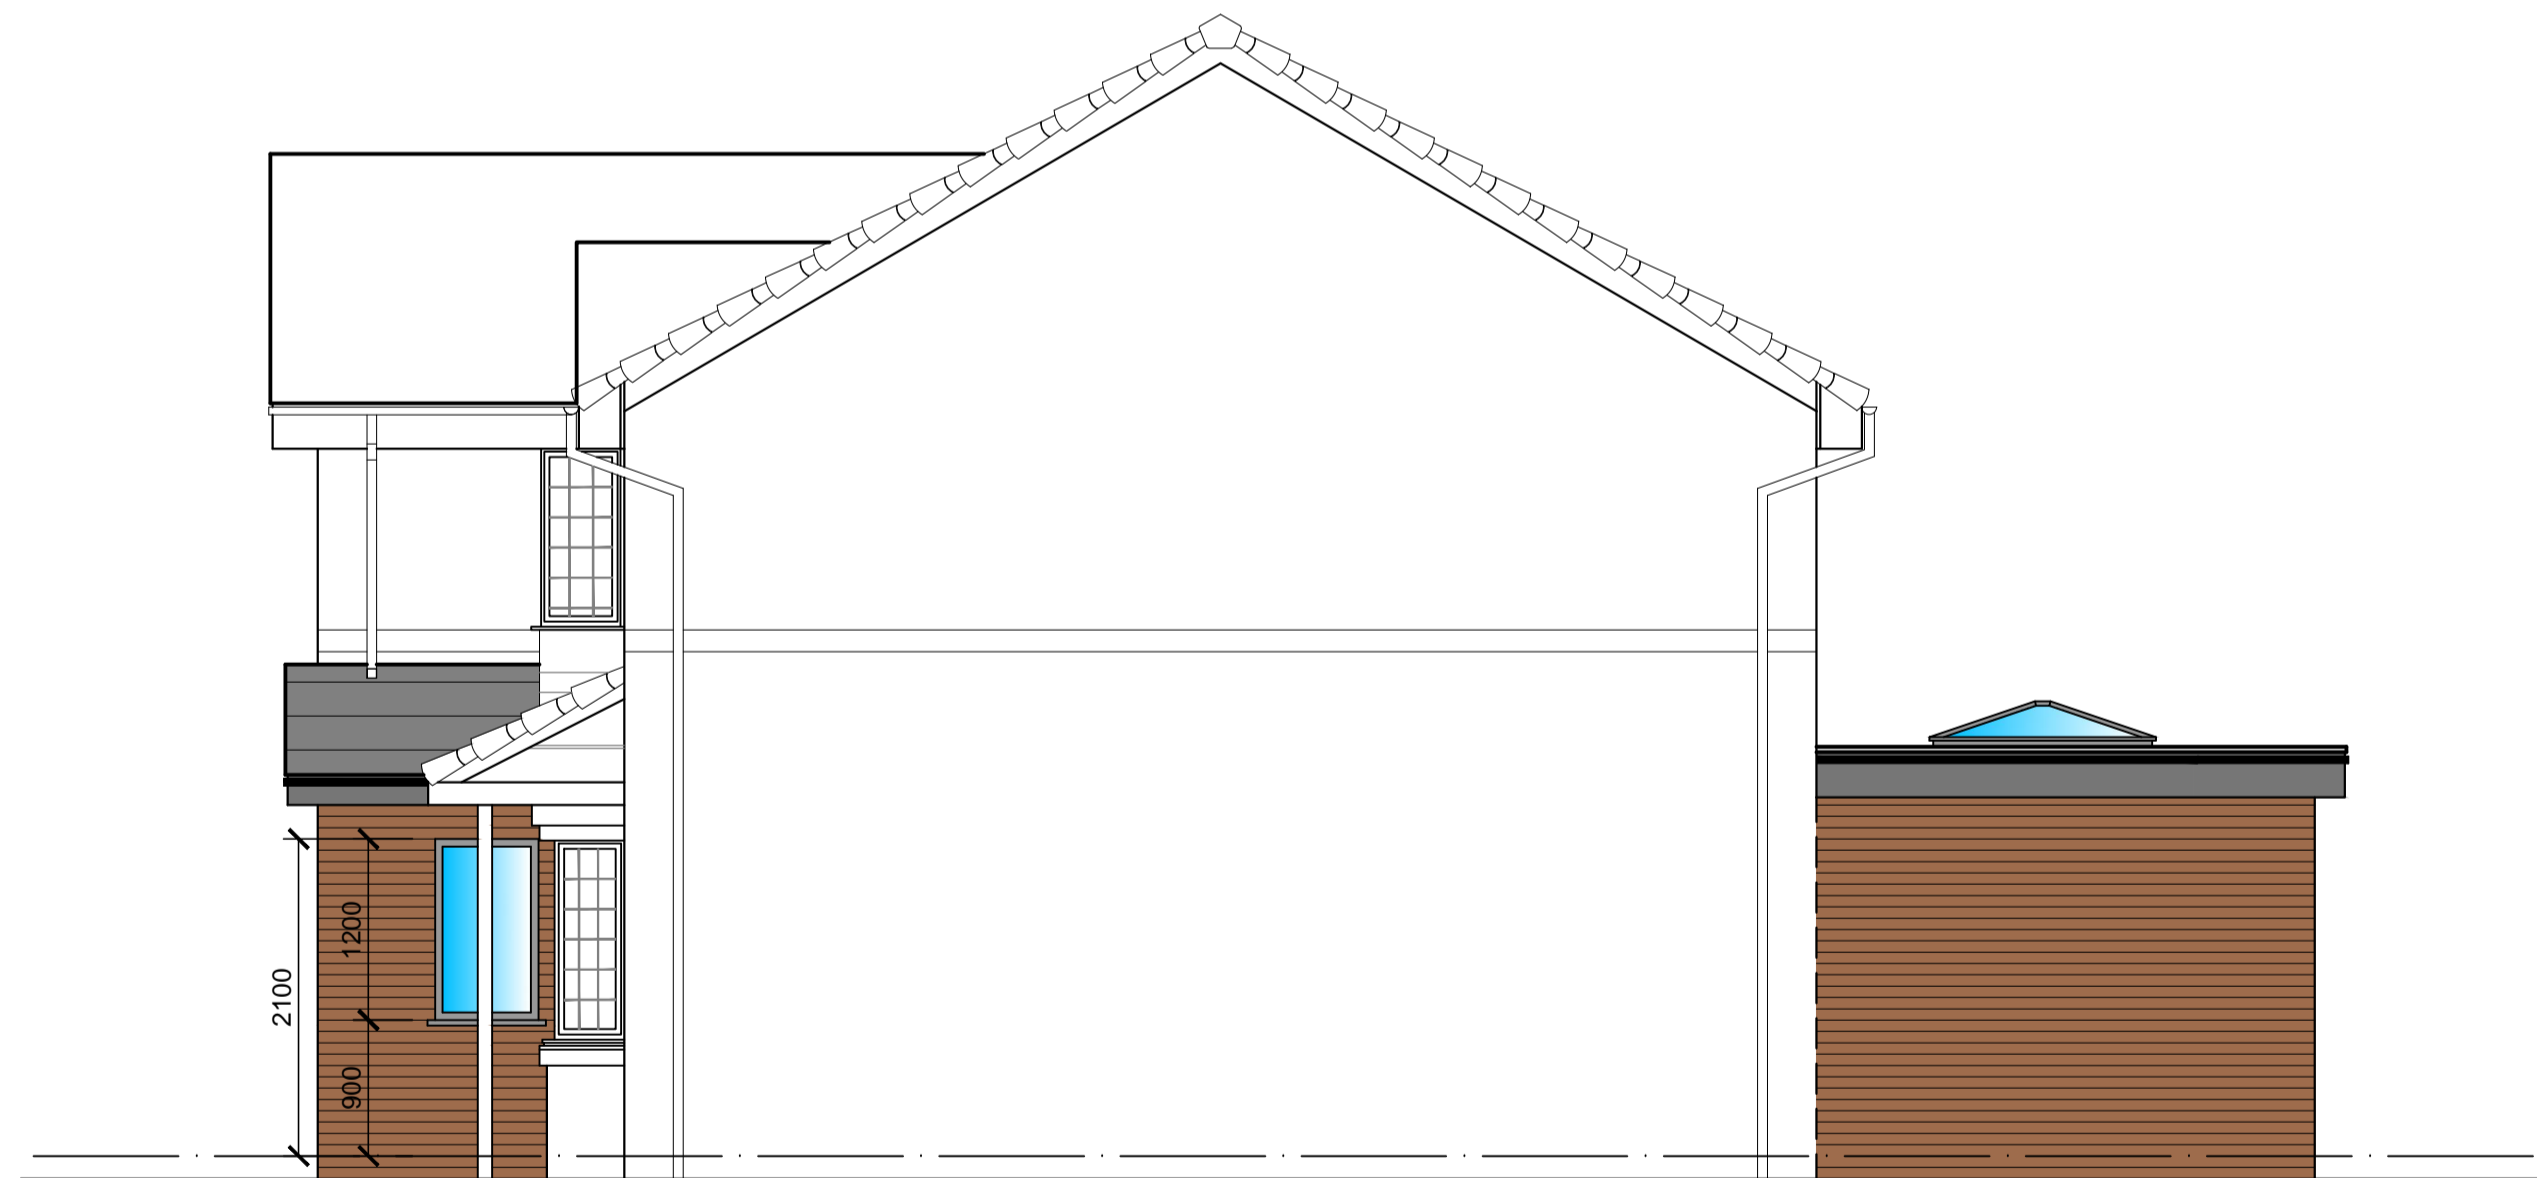

PROPOSED GABLE ELEVATION



PLANNING

Rev	Date	Detail	By
P2	28-02-24	Planning issue	DLM
P1	23-02-24	Preliminary issue	DLM

Creating Spaces for Better Living
M 07921 824 274 | T 01942 933 434
E cadesignservices@hotmail.co.uk
(Banking Hours) 23 & Market Place, Manchester, M14 6ES
CONCISE ARCHITECTURAL DESIGN SERVICES

Contractor				
Client				
MR & MRS N. TEASEY				
Project Title				
PROPOSED FRONT PORCH & REAR EXTENSION 10 FRANKLYN DRIVE, NEWTON-LE-WILLOWS				
Drawing Title				
PROPOSED PLAN AND ELEVATIONS				
Scale	Date	Design	CAD	Checked
1:50 @ A1	February 2024			
Drawing No.	2413-02	Rev	P2	
Base Dwg xref.				