

PROPOSED FRONT PORCH & REAR EXTENSION, 10 Franklyn Drive, Newton-le-Willows.




EXISTING FRONT ELEVATION




EXISTING GABLE ELEVATION



EXISTING REAR ELEVATION

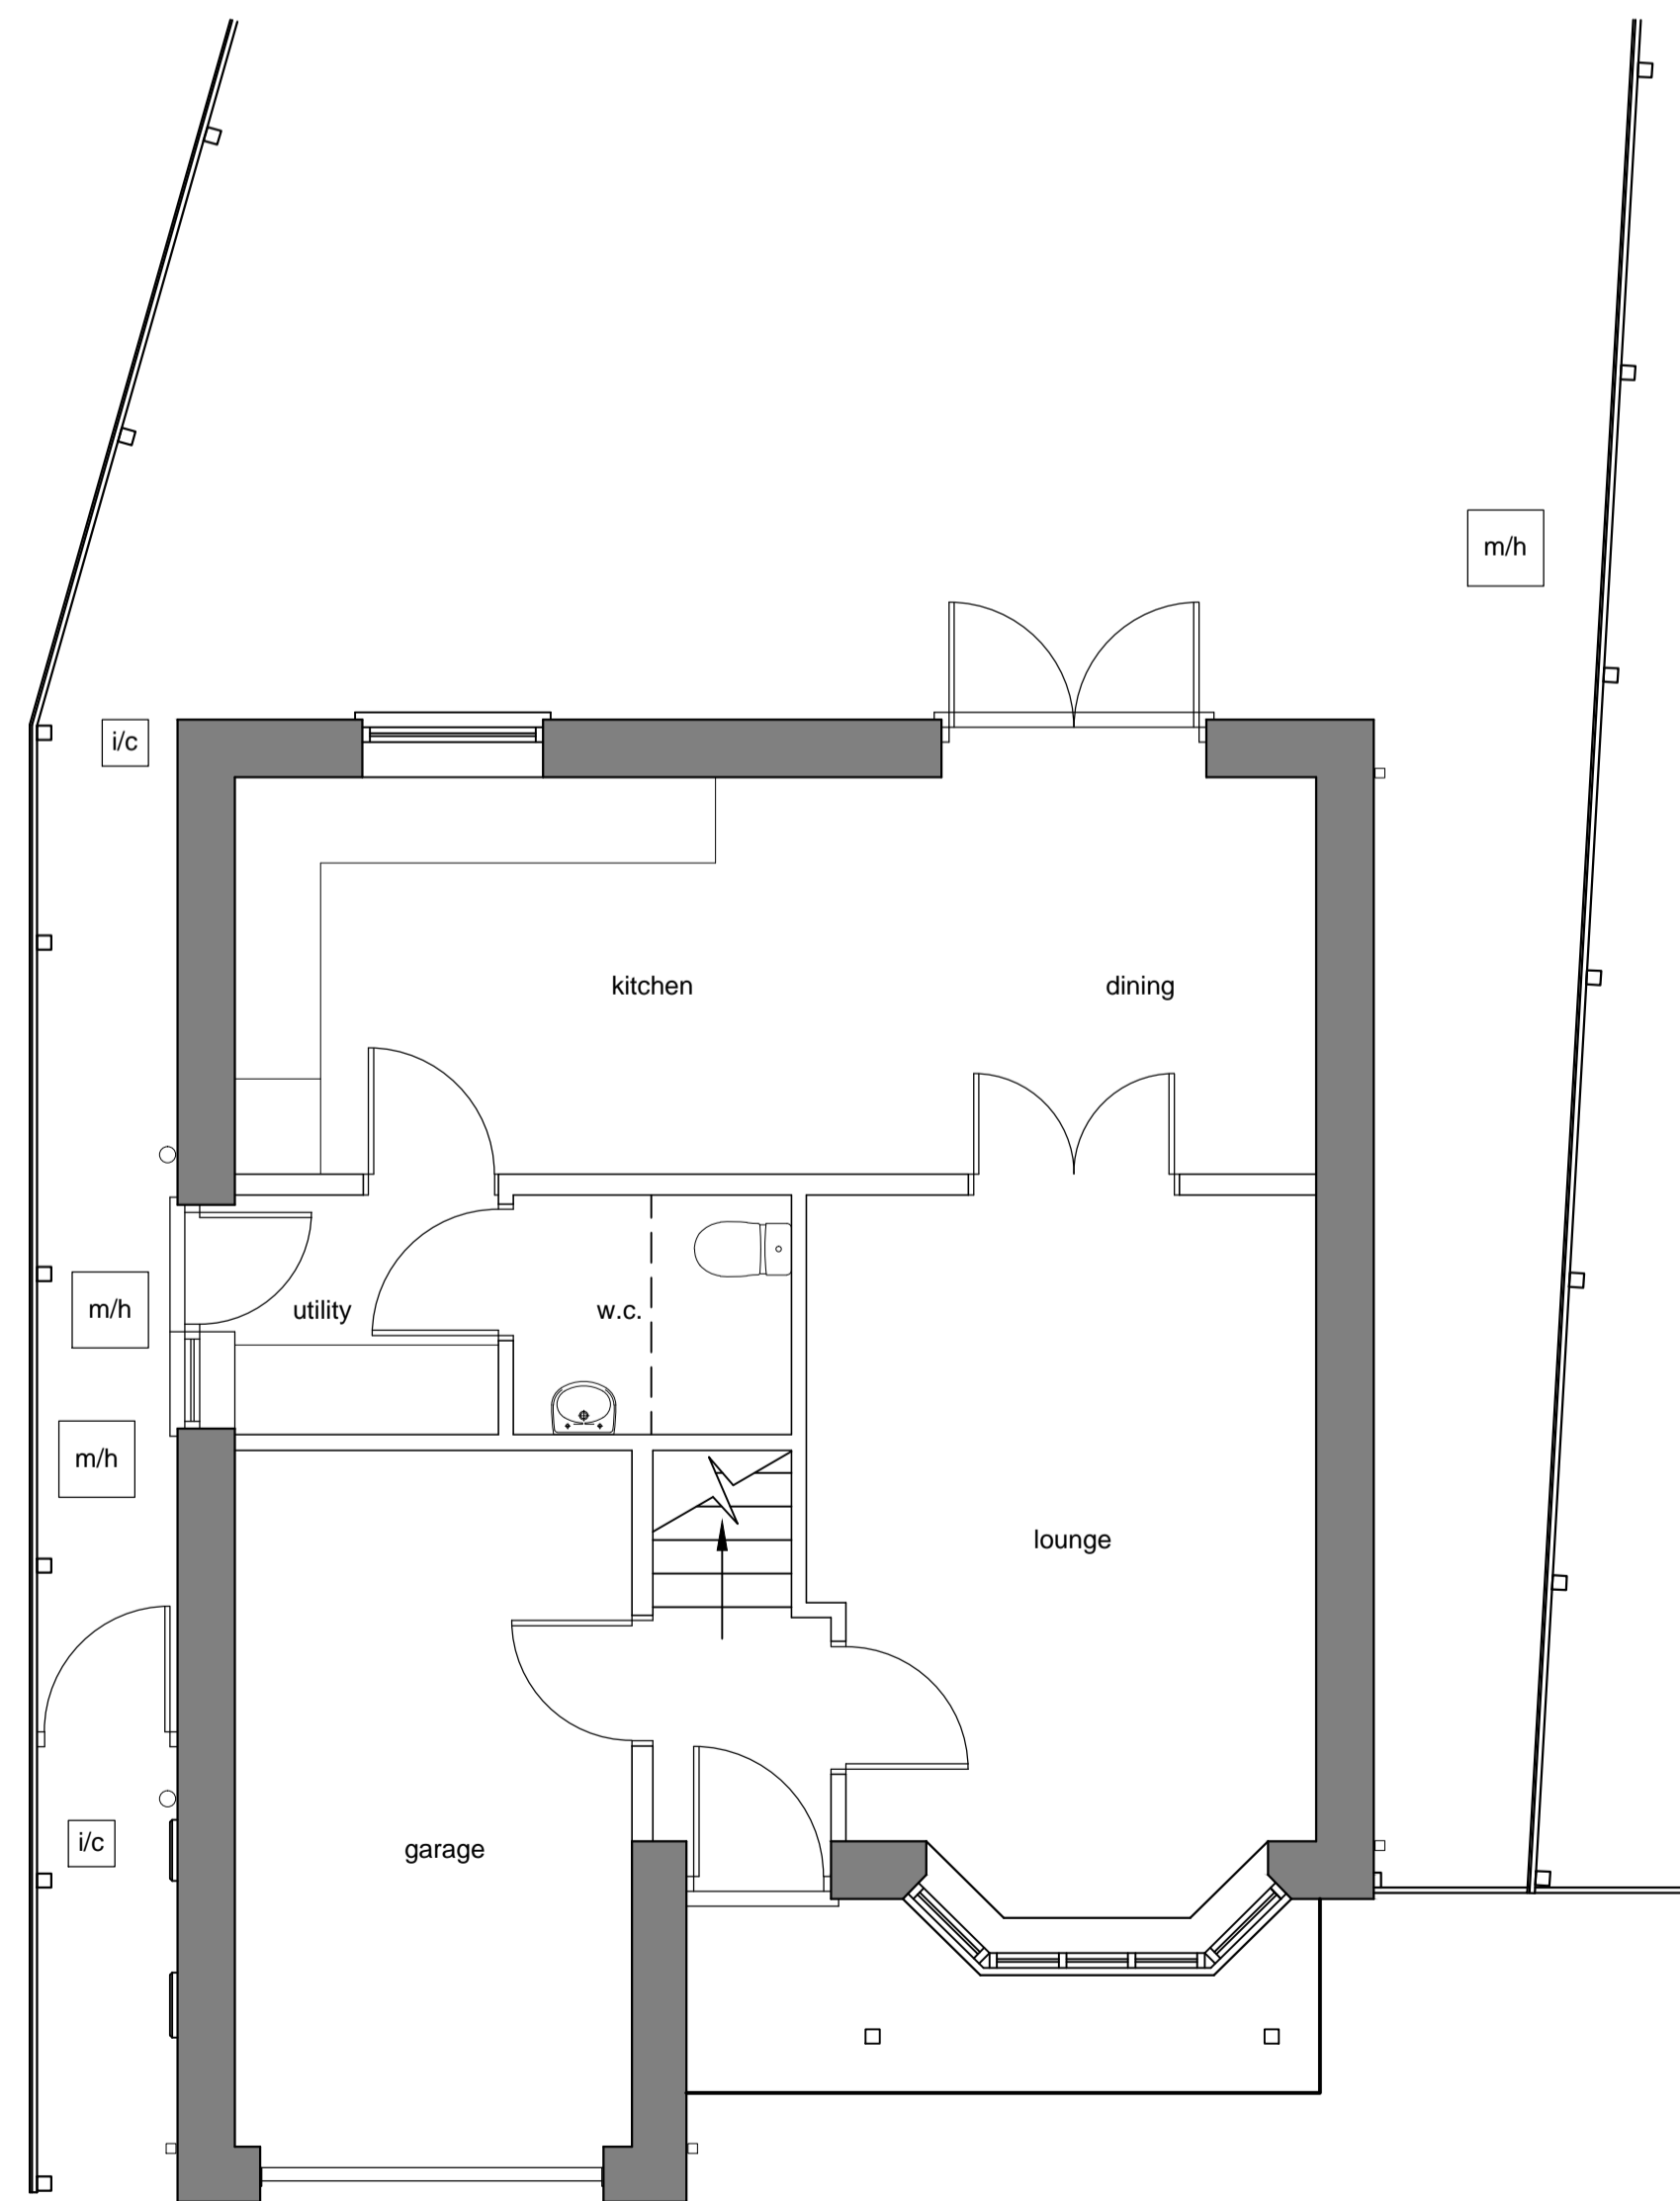

EXISTING GROUND FLOOR PLAN

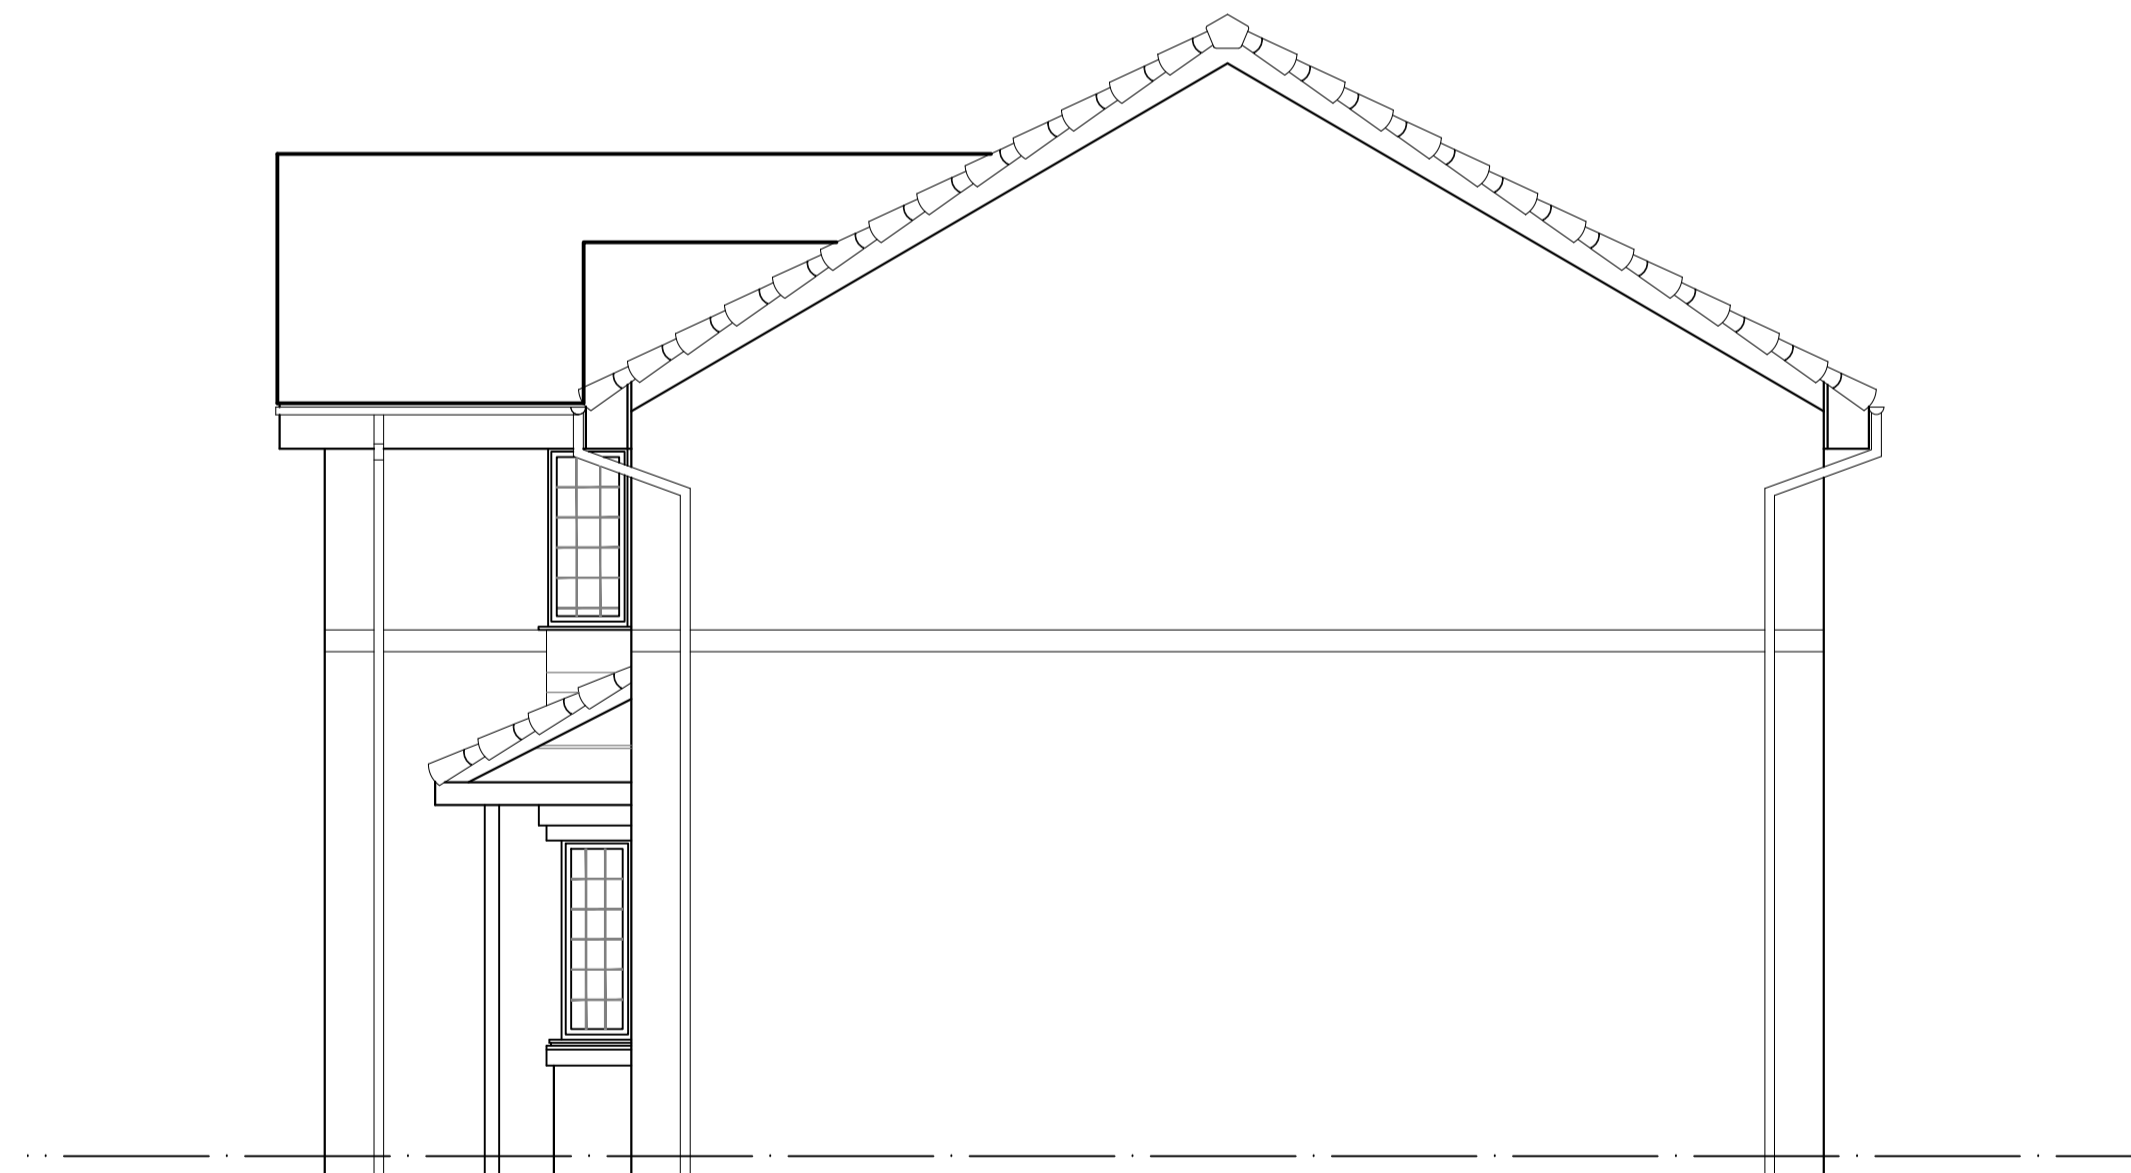

EXISTING GABLE ELEVATION



PLANNING

Rev	Date	Detail	By
P2	28-02-24	Planning issue	DLM
P1	23-02-24	Preliminary issue	DLM

Creating Spaces for Better Living
M 07921 824 274 | T 01942 933 434
E cadesignservices@hotmail.co.uk
(Being House) 24 Market Place, Manchester, M14 5EQ

CONCISE ARCHITECTURAL DESIGN SERVICES

Contractor				
Client				
MR & MRS N. TEASEY				
Project Title				
PROPOSED FRONT PORCH & REAR EXTENSION 10 FRANKLYN DRIVE, NEWTON-LE-WILLOWS				
Drawing Title				
EXISTING PLAN AND ELEVATIONS				
Scale	Date	Design	CAD	Checked
1:50 @ A1	February 2024			
Drawing No.	2413-01	Rev	P2	
Base Dwg xref.				