



FIRST FLOOR PLAN


ROOF COVER PLAN

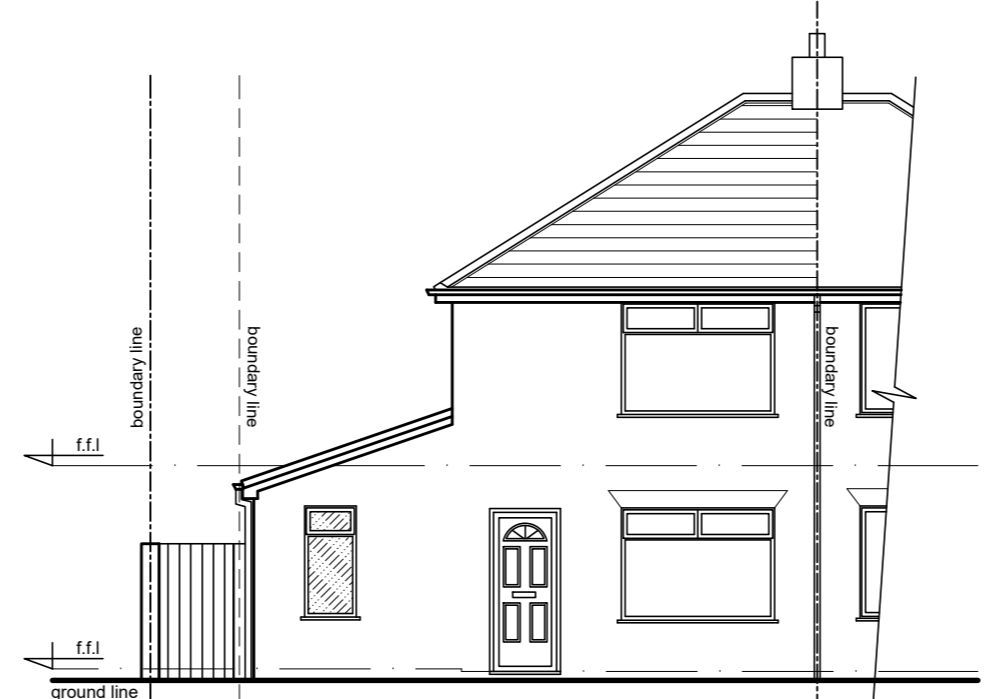


FRONT ELEVATION

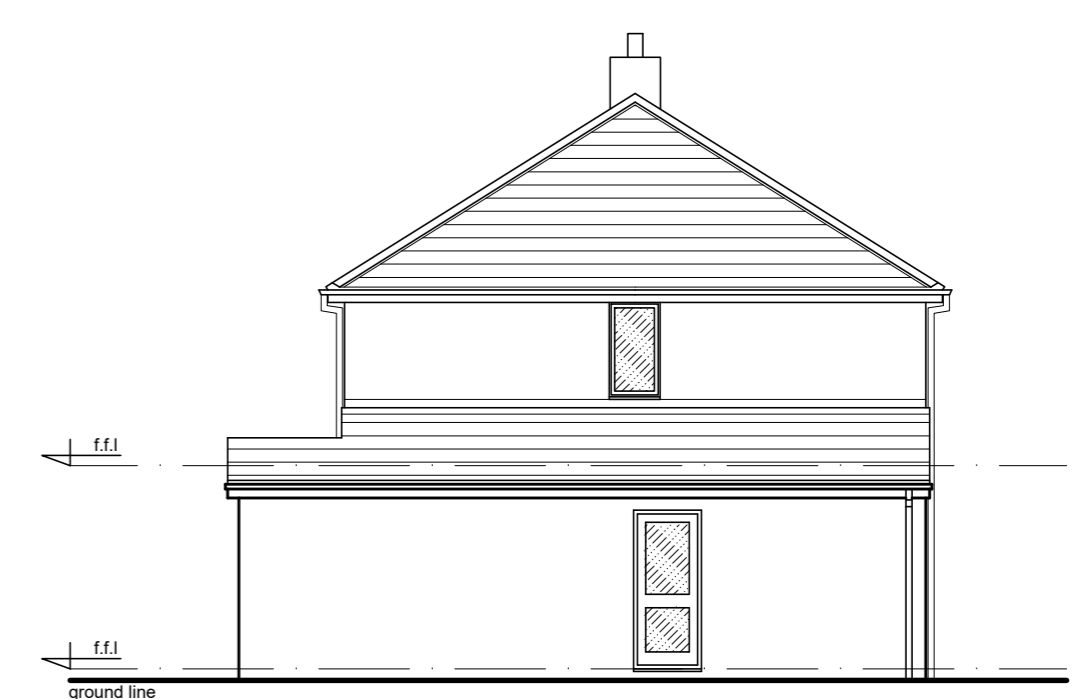

LEFT SIDE ELEVATION

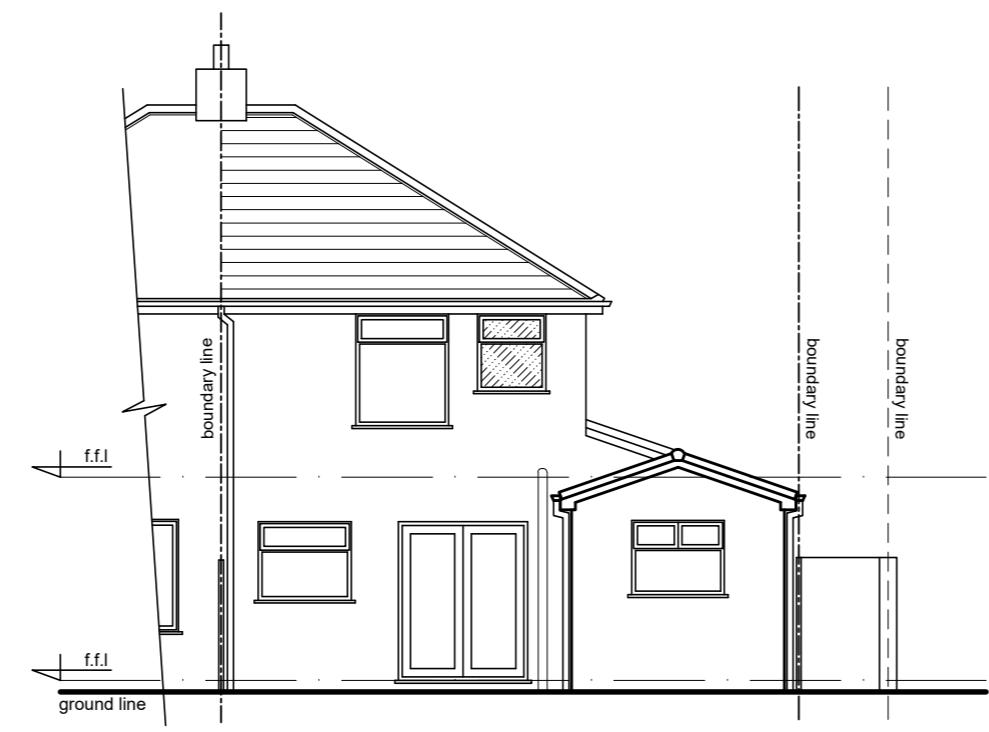




REAR ELEVATION

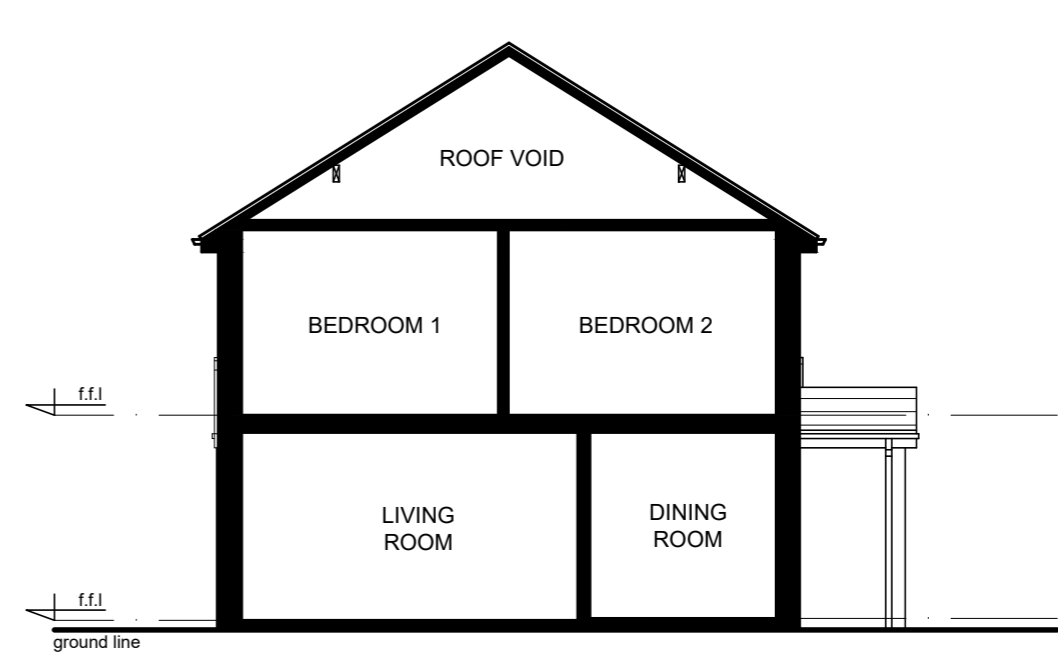


RIGHT SIDE ELEVATION

EXISTING PLANS & ELEVATIONS


1:100 scale bar 0 1 2 3 4 5 Metres

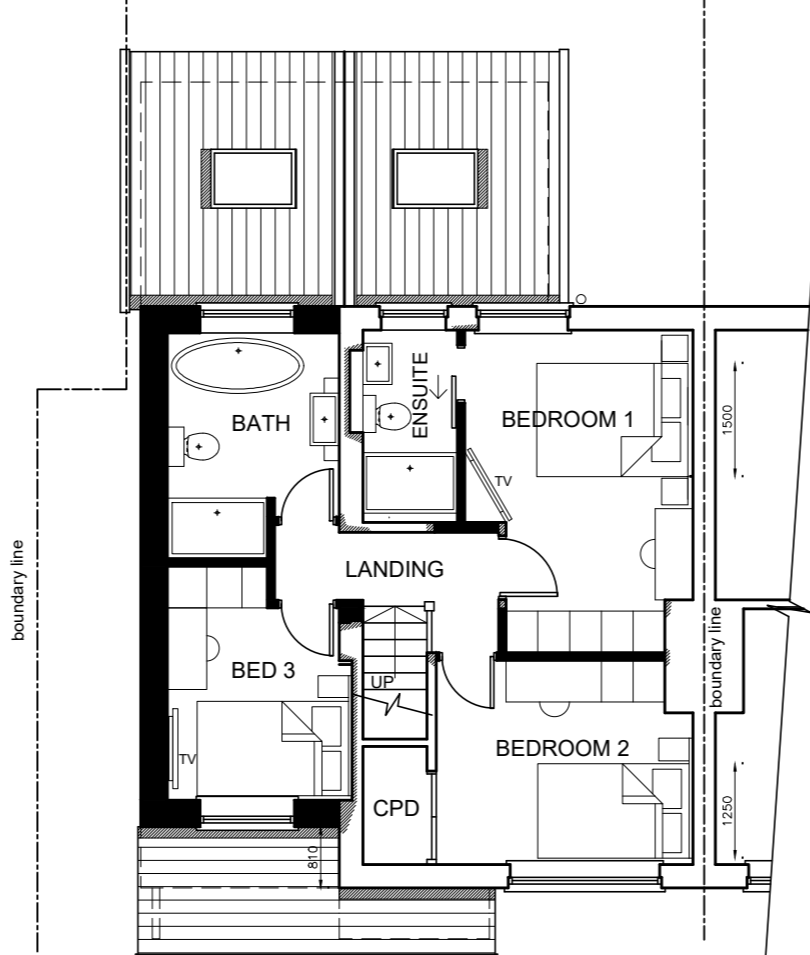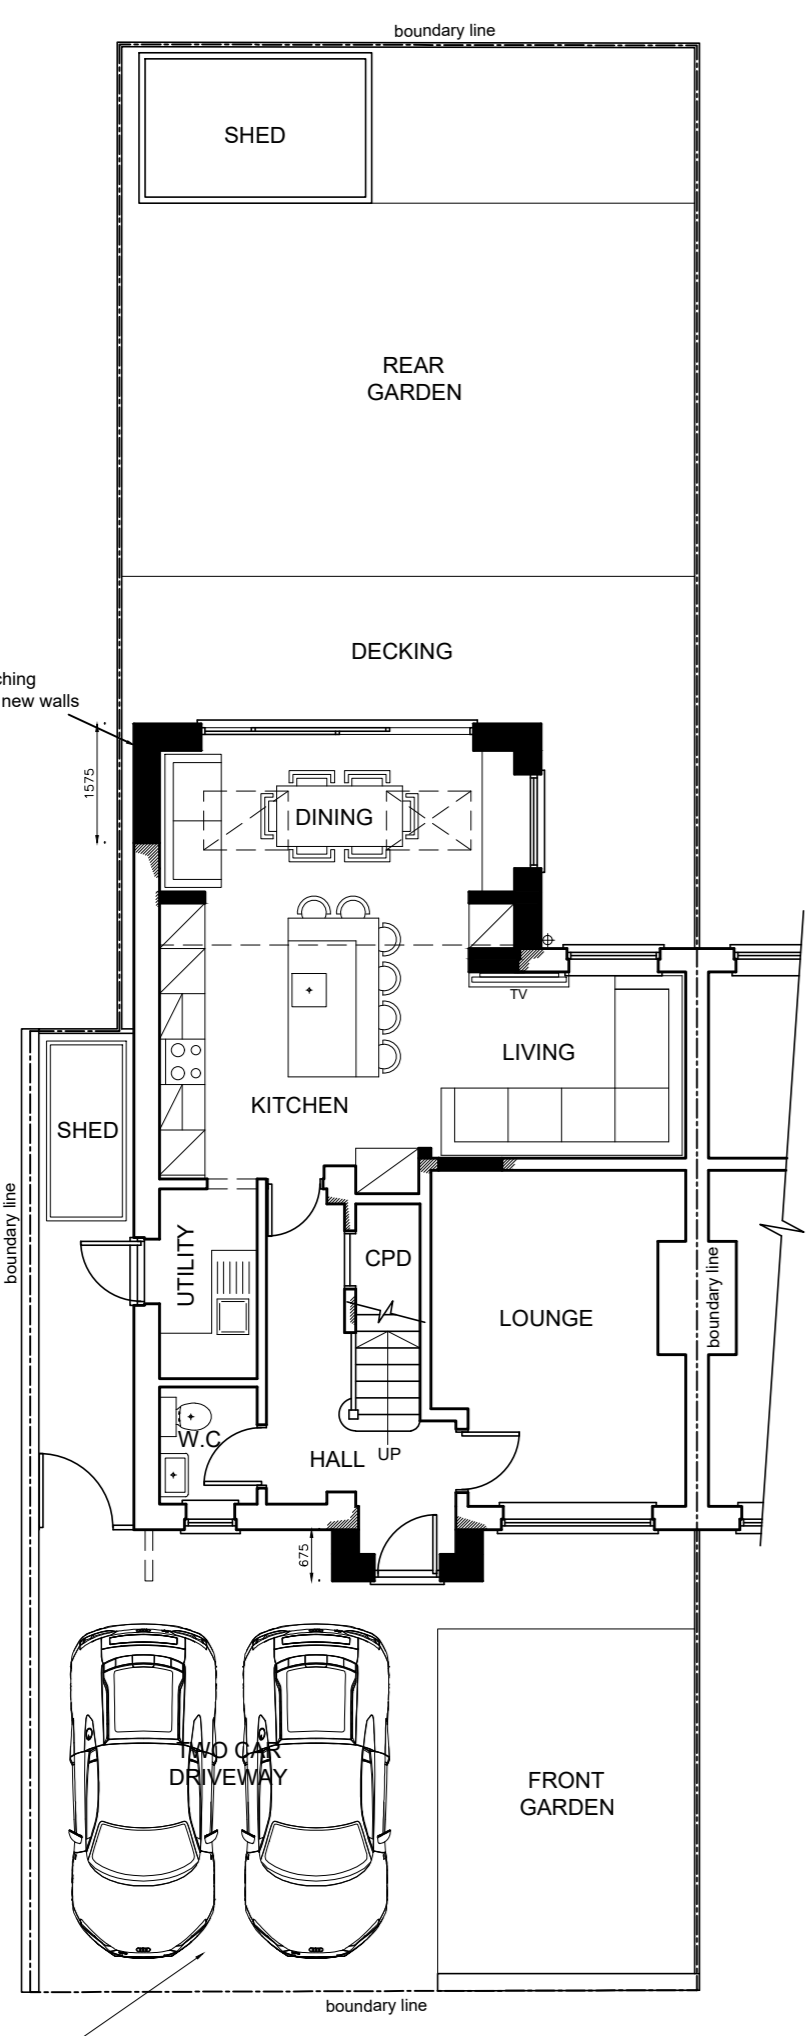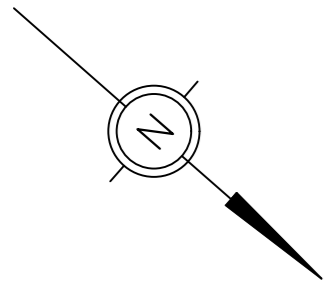


FIRST FLOOR PLAN

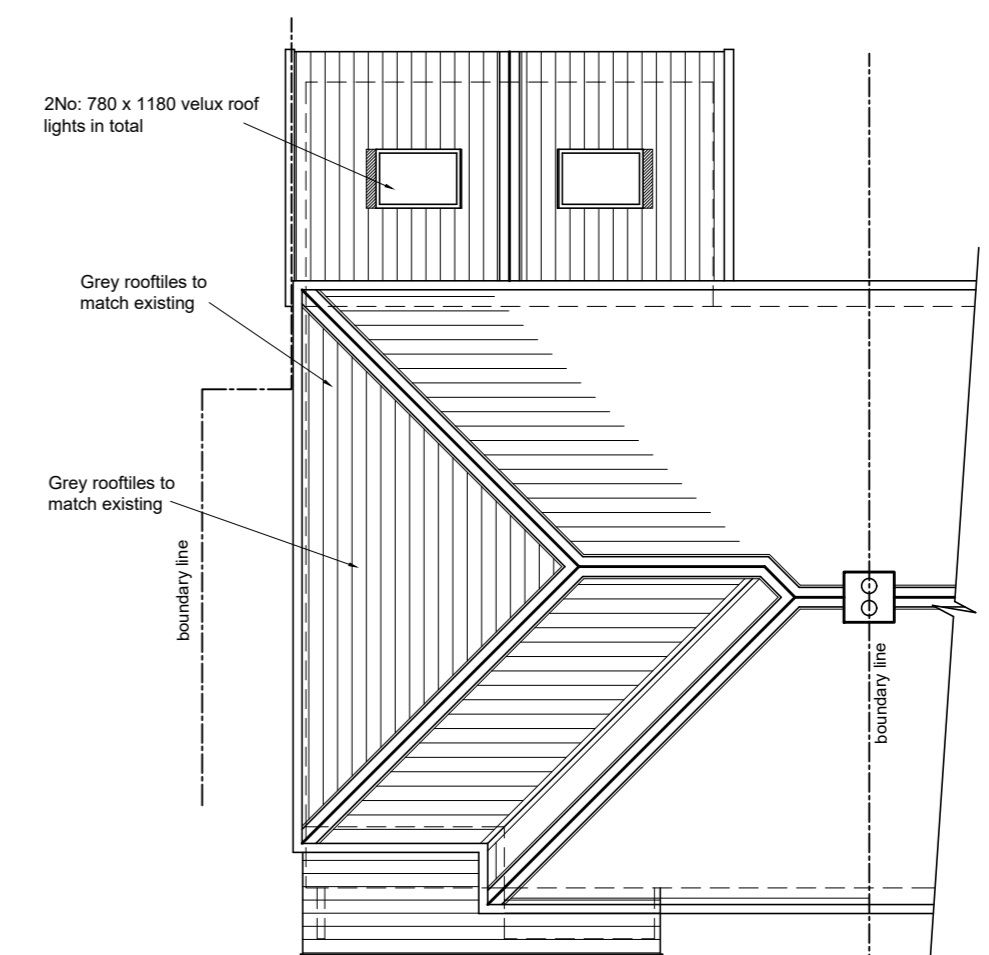


ROOF COVER PLAN

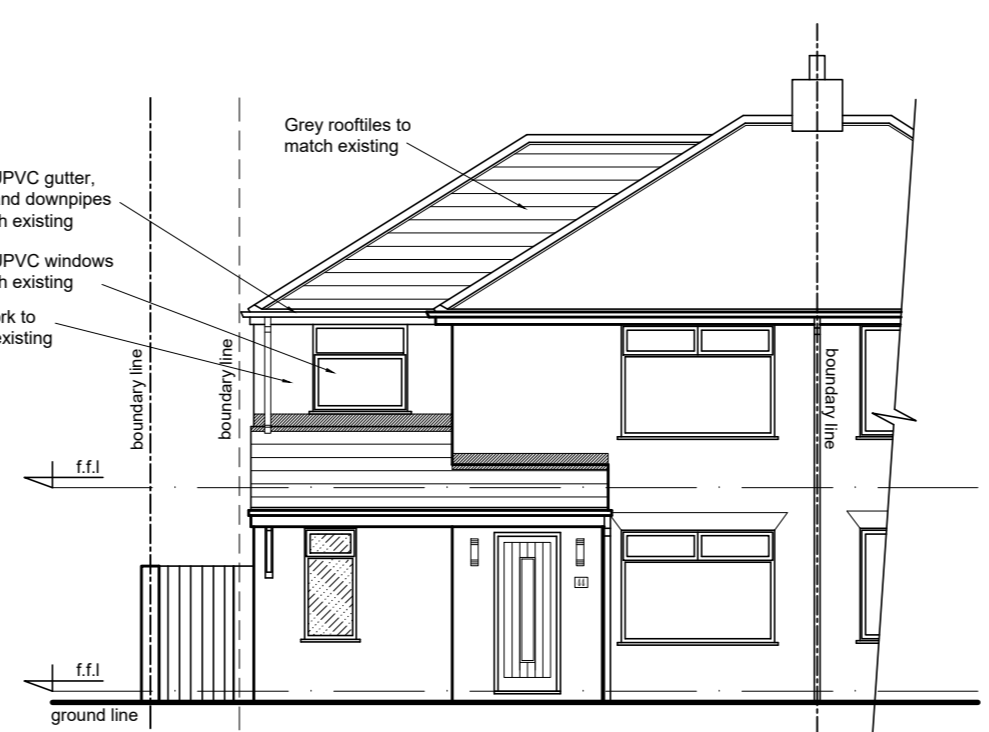


FRONT ELEVATION

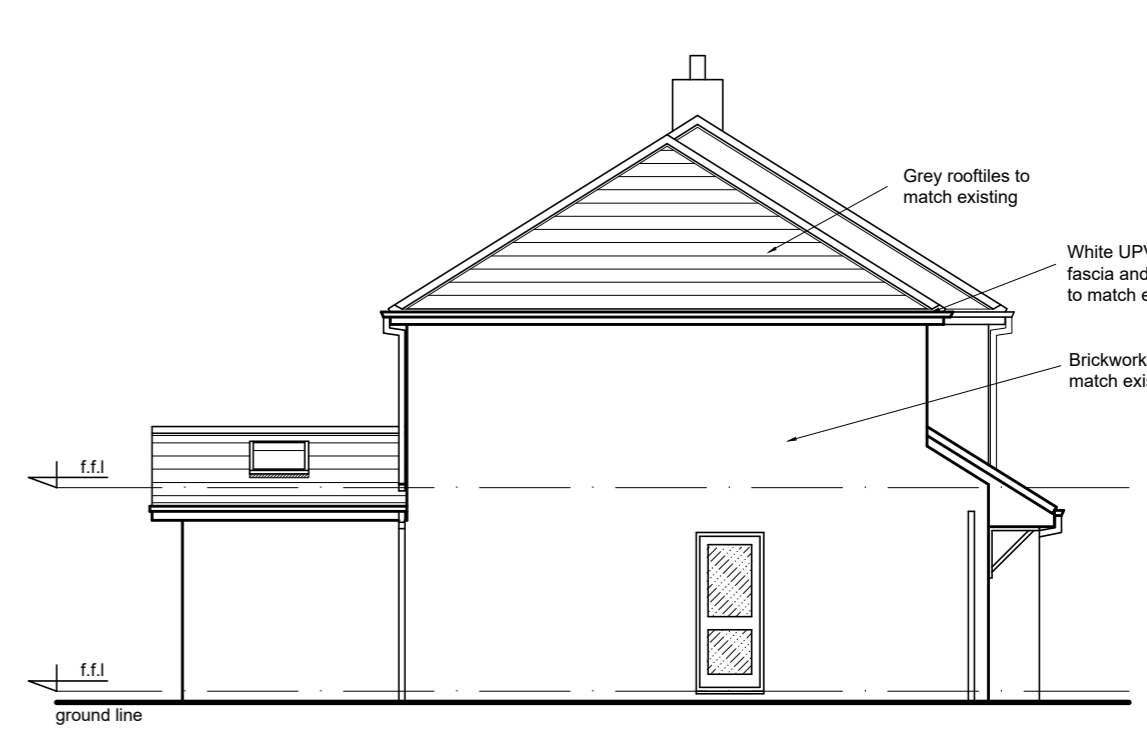

LEFT SIDE ELEVATION

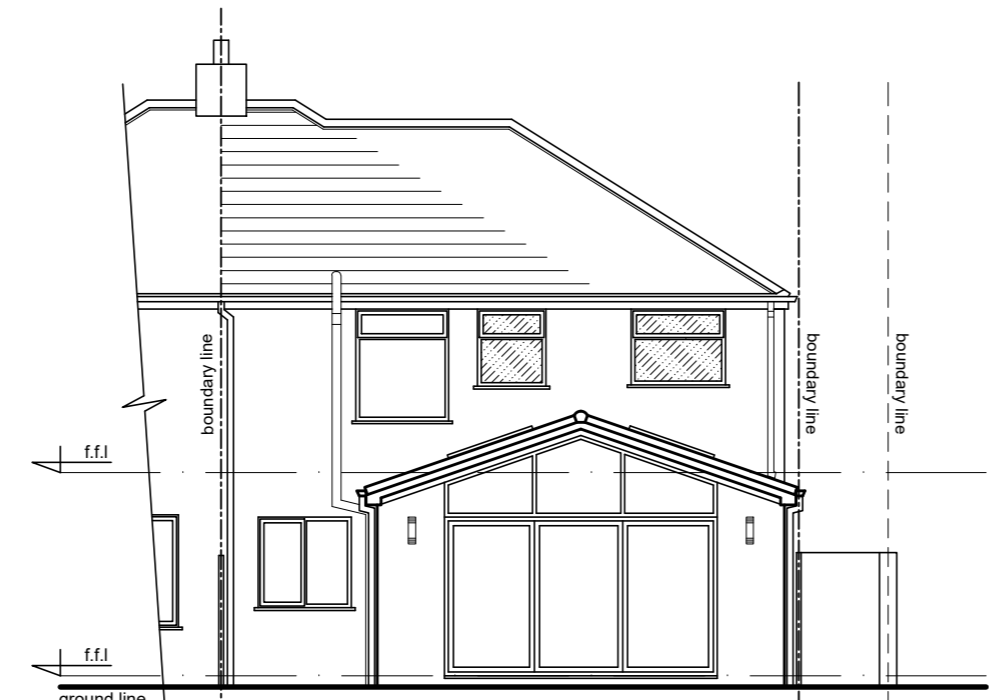

REAR ELEVATION

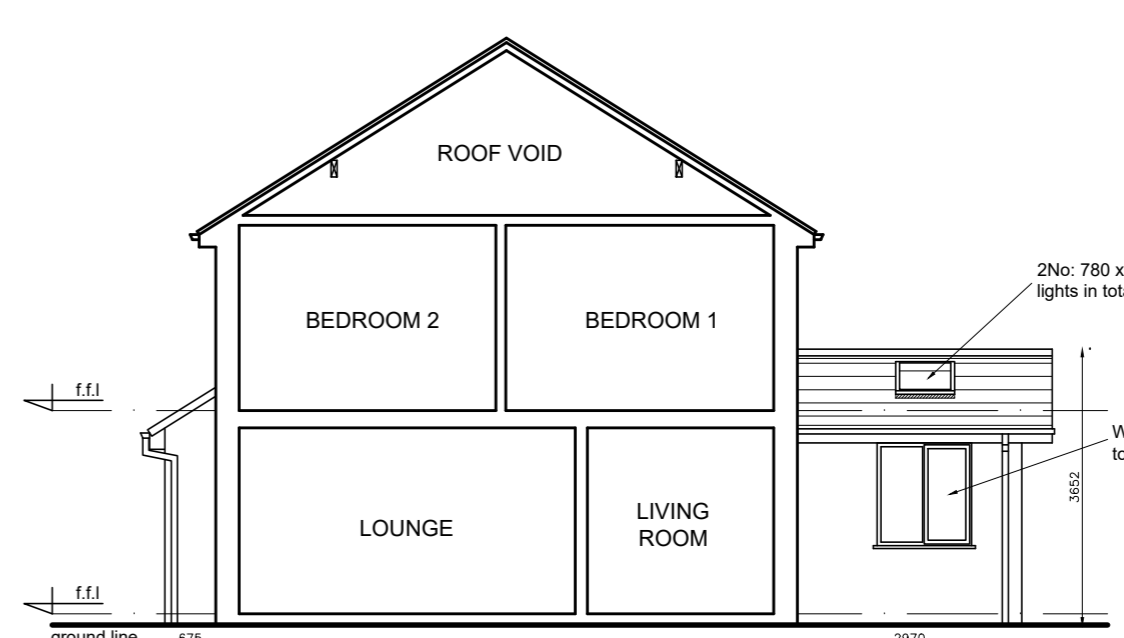

RIGHT SIDE ELEVATION

PROPOSED PLANS & ELEVATIONS

1:100 scale bar 0 1 2 3 4 5 Metres

RJG Architecture LTD For All Your Architectural Design Requirements	Project 44 The Avenue Eccleston Merseyside	
	Dwg Title Existing and Proposed Plans and Elevations	
Tel: 01744 439419 e-mail: info@rjgarchitecture.co.uk	Dwg No 01813/SK/01	Rev
1. Figure dimensions to be followed in preference to text. 2. All dimensions to be checked on site. 3. This drawing remains the copyright of the architect and may not be copied without prior consent.	Drawn by O.G	Scale: 1:100 Date: Feb.'24