


**JOHN  
BLAKE**

**R I B A**  
GREYSTONES  
HOMEFIELD ROAD  
SALTFO RD  
BRISTOL BS31 3EG  
01225 872001

E-mail:  
info@johnblakearchitect.co.uk

All dimensions to be checked on site

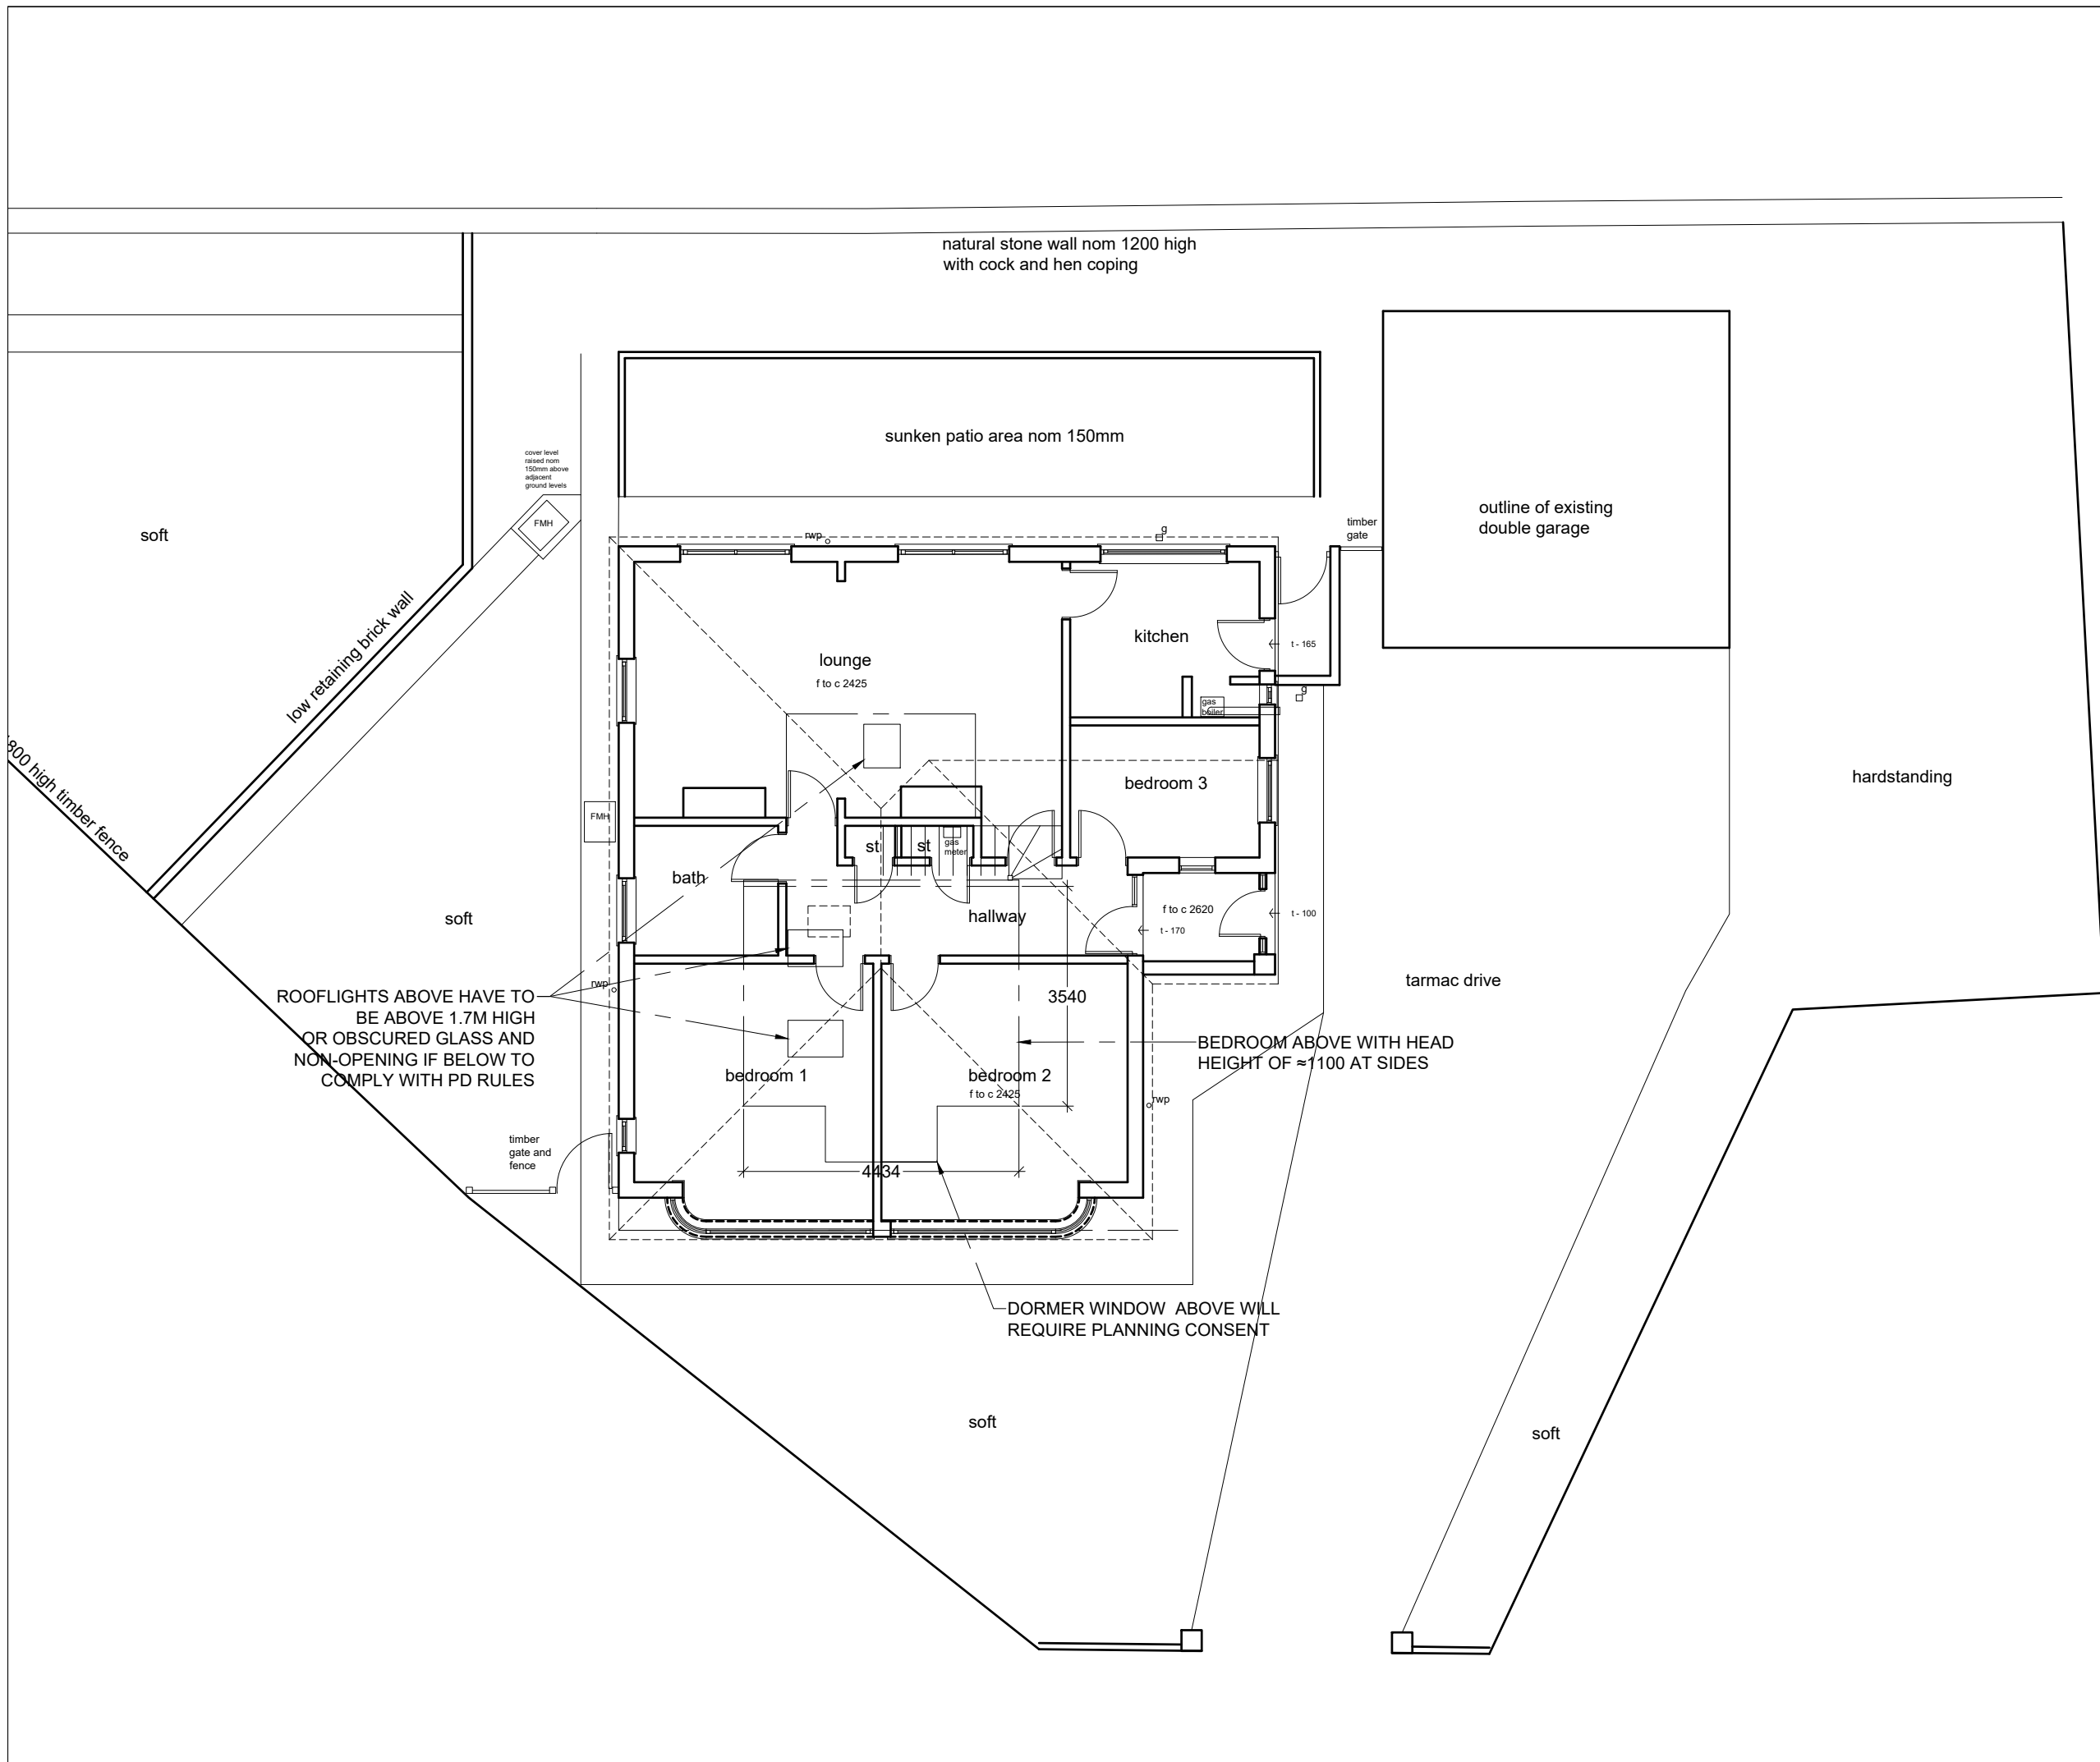

Rev B SECOND ISSUE	23.01.24
Rev A FIRST ISSUE	07.12.23
REVISION	DATE

JOB TITLE  
**4 OAKLANDS DRIVE  
OLD COMMON  
BRISTOL BS30 6RE**

CLIENT  
**Mr M. Emery**

DRAWING TITLE  
**EXISTING FLOOR PLAN**

SCALE	DATE
1:100 @ A3	NOV. '23

JOB/DRAWING NO.	REVISION
917/23/02	B