





FRONT ELEVATION

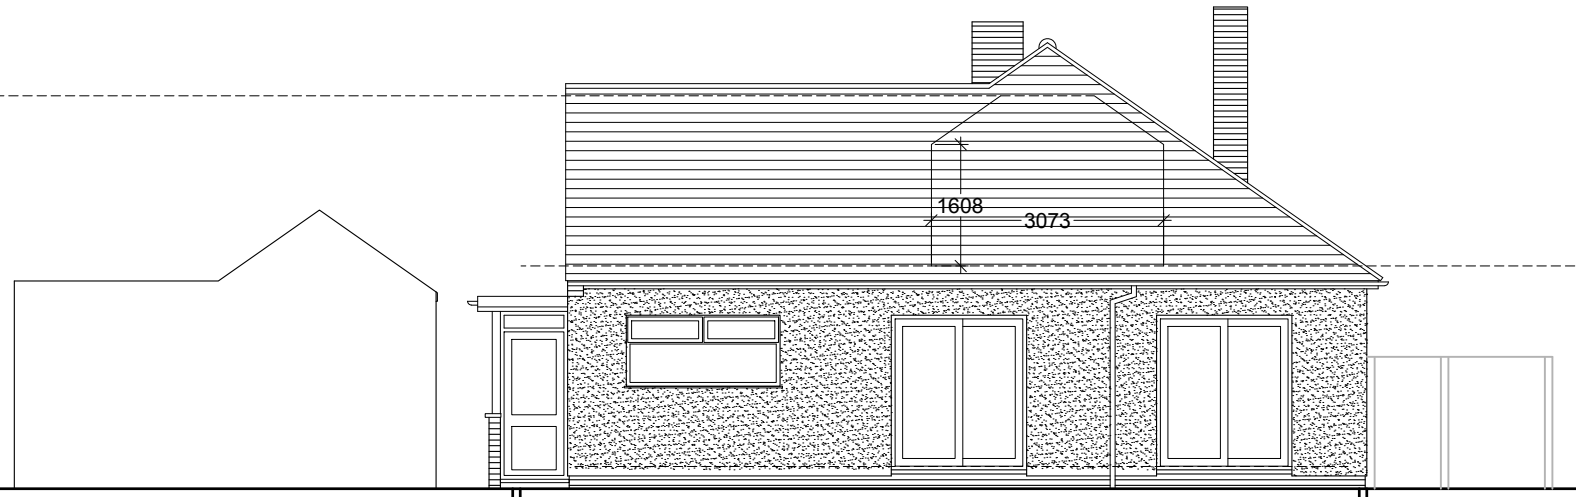

REAR ELEVATION



SIDE ELEVATION (east)

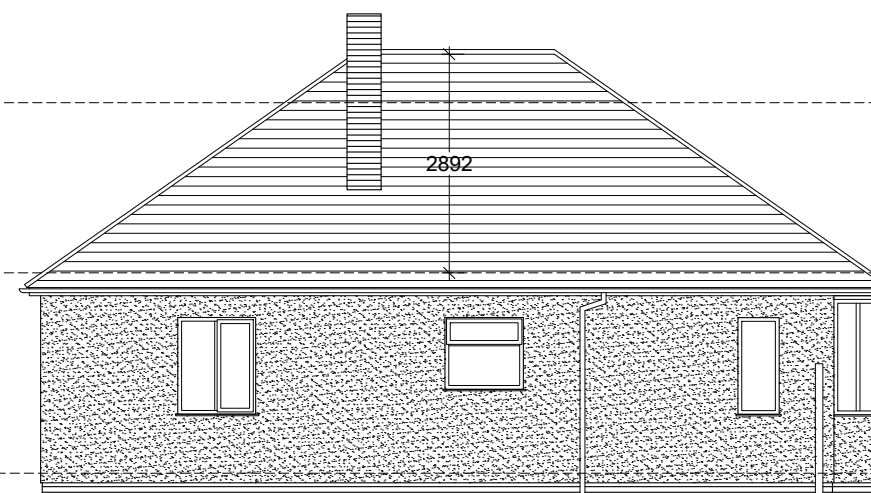

SIDE ELEVATION (west)

**JOHN**  
**BLAKE**  
 R I B A  
 GREYSTONES  
 HOMEFIELD ROAD  
 SALTFO RD  
 BRISTOL BS31 3EG  
 01225 872001  
 E-mail:  
 info@johnblakearchitect.co.uk

All dimensions to be checked on site

Rev A FIRST ISSUE 23.01.24  
 REVISION DATE

JOB TITLE  
 4 OAKLANDS DRIVE  
 OLD COMMON  
 BRISTOL BS30 6RE

CLIENT  
 Mr M. Emery

DRAWING TITLE  
 EXISTING ELEVATIONS

SCALE DATE  
 1:100 @ A3 NOV. '23

JOB/DRAWING NO. REVISION  
 917/23/03 A