


1:200 EXISTING SITE PLAN

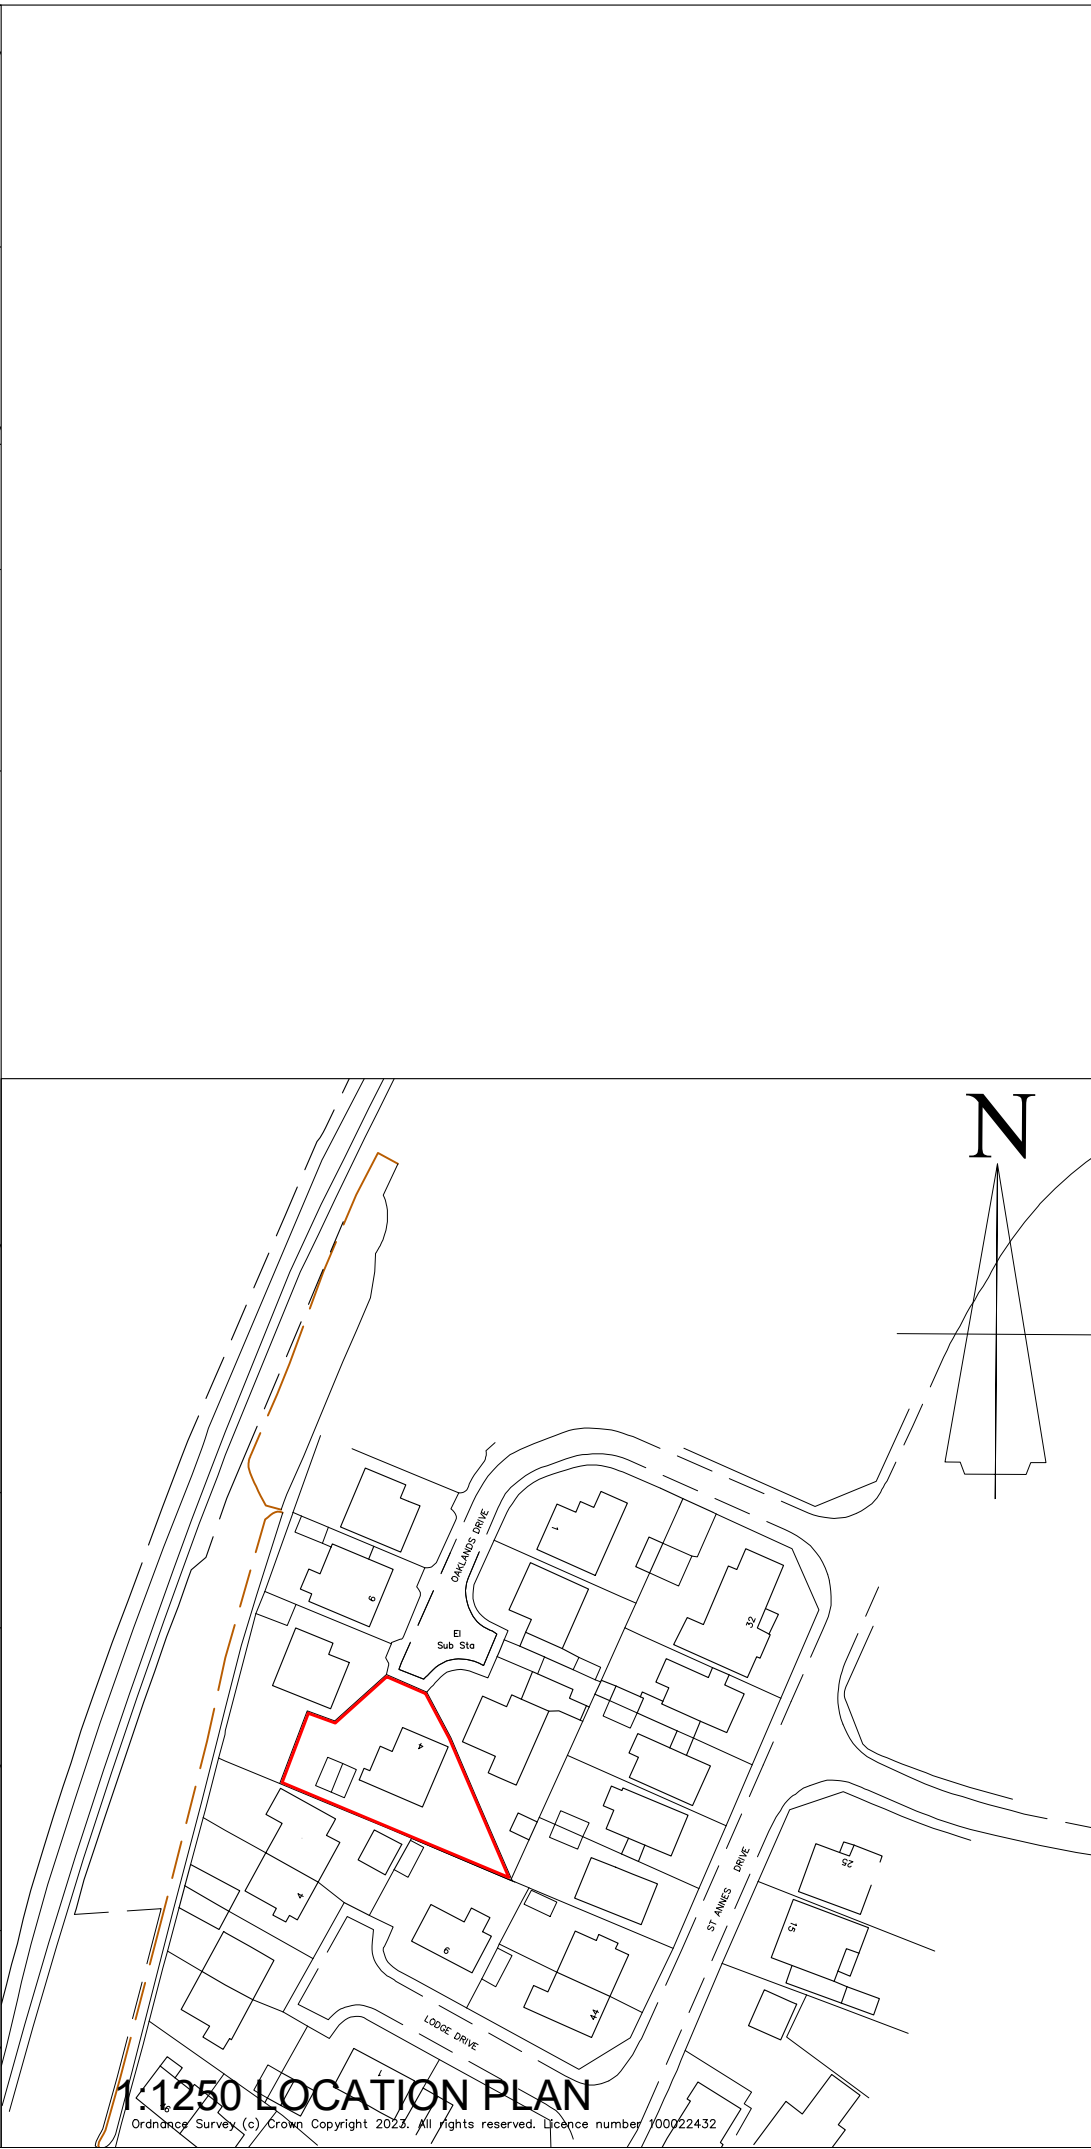

1:1250 LOCATION PLAN

Ordnance Survey (c) Crown Copyright 2023. All rights reserved. Licence number 100022432

**JOHN
BLAKE**

R I B A
GREYSTONES
HOMEFIELD ROAD
SALTFO RD
BRISTOL BS31 3EG
01225 872001

E-mail:
info@johnblakearchitect.co.uk

All dimensions to be checked on site

Rev B Site redoutlined on location plan 08.12.23
Rev A FIRST ISSUE 07.12.23
REVISION DATE

JOB TITLE
**4 OAKLANDS DRIVE
OLD COMMON
BRISTOL BS30 6RE**

CLIENT
Mr M. Emery

DRAWING TITLE
**LOCATION and
EXISTING SITE PLAN**

SCALE DATE
1:1250&1:200 @ A3 NOV. '23

JOB/DRAWING NO. REVISION
917/23/01 B