


FRONT ELEVATION

new extension

newgarage

**JOHN**  
**BLAKE**  
 R I B A  
 GREYSTONES  
 HOMEFIELD ROAD  
 SALT F O R D  
 BRISTOL BS31 3EG  
 01225 872001  
 E-mail:  
 info@johnblakearchitect.co.uk


All dimensions to be checked on site

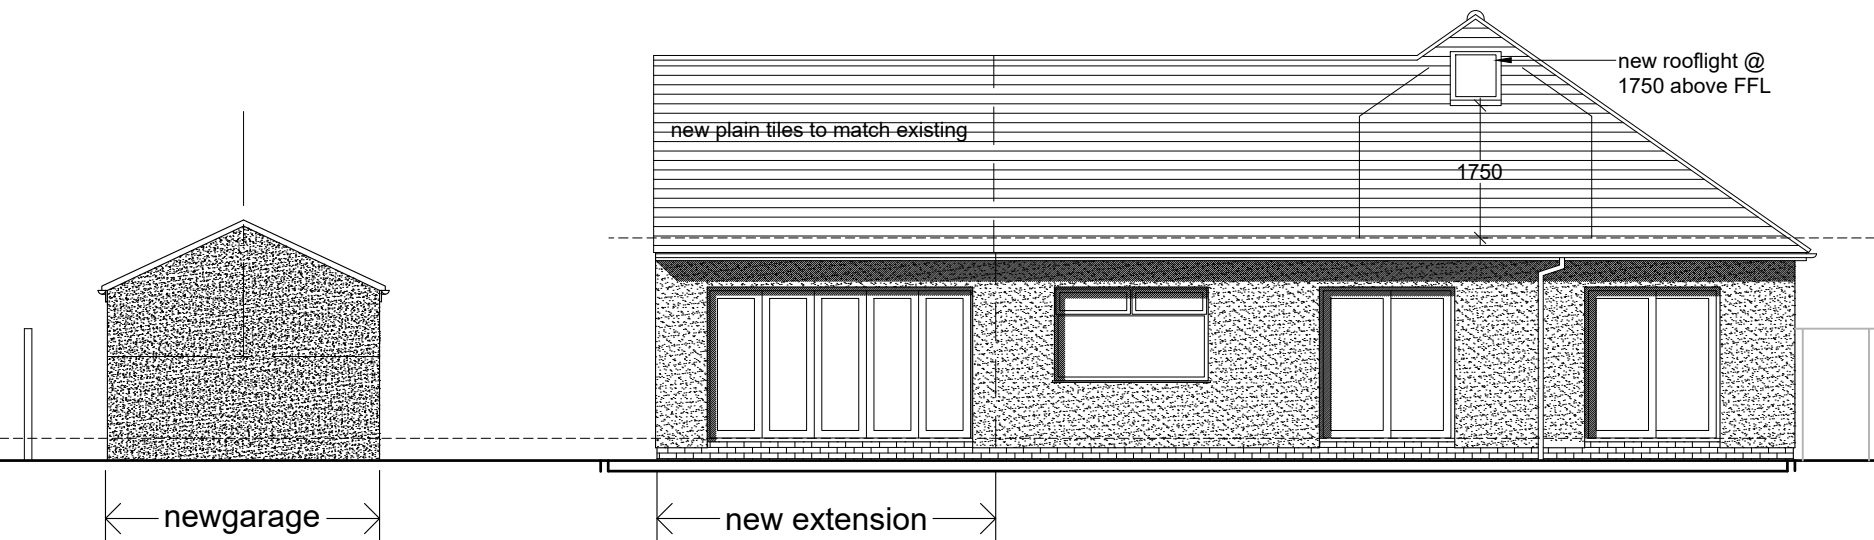


REAR ELEVATION

new extension

newgarage

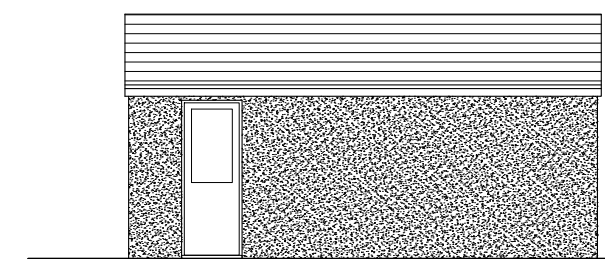


GARAGE ELEVATION (west)

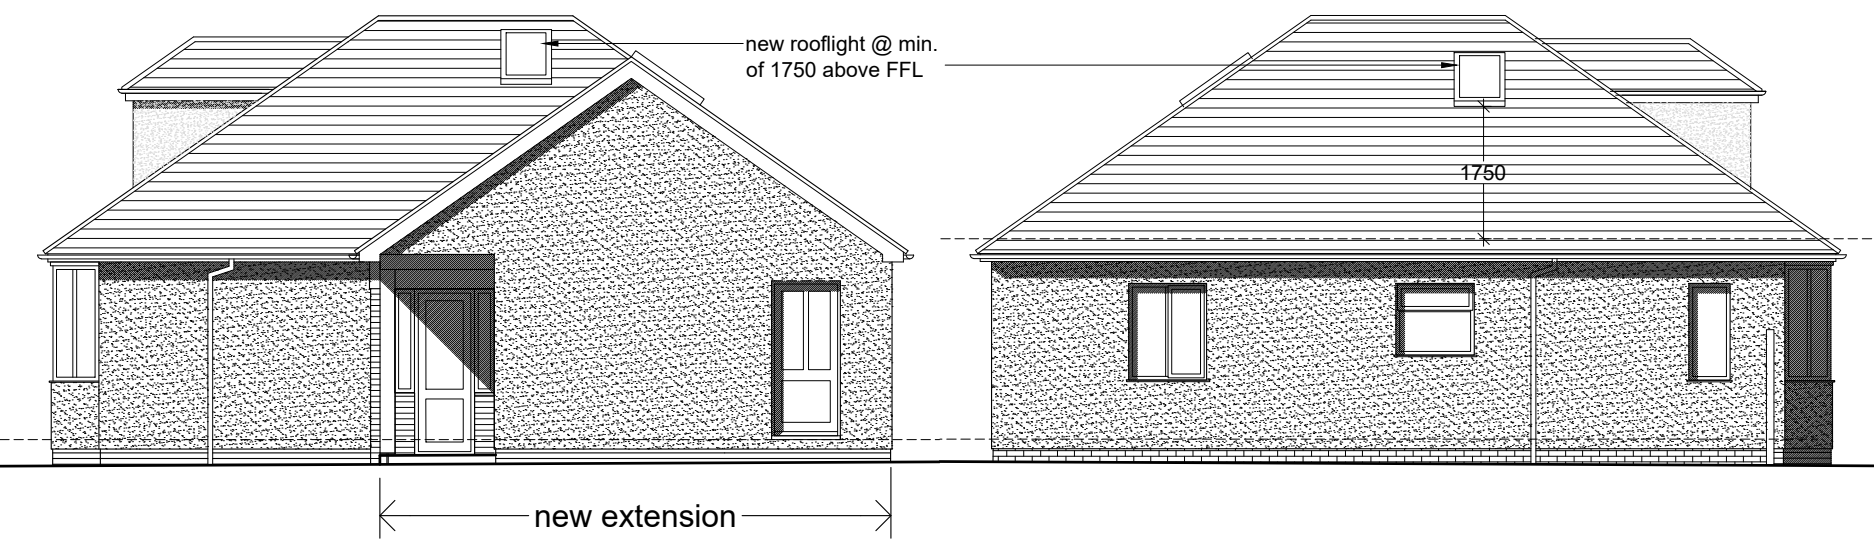

SIDE ELEVATION (east)

SIDE ELEVATION (west)

new extension

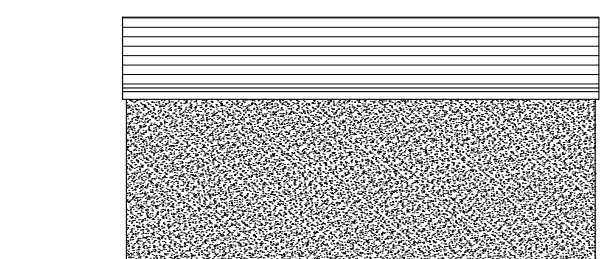

GARAGE ELEVATION (east)

Rev B PLANNING APP. ISSUE	07.03.24
Rev A FIRST ISSUE	05.03.24
REVISION	DATE

JOB TITLE  
 4 OAKLANDS DRIVE  
 OLD COMMON  
 BRISTOL BS30 6RE

CLIENT  
 Mr M. Emery

DRAWING TITLE  
 PROPOSED ELEVATIONS

SCALE	DATE
1:100 @ A3	MAR. '24

JOB/DRAWING NO.	REVISION
917/23/14	B