



**Symbol Key:**


--- Previous planning application granted Ref: 23/1811/FUL

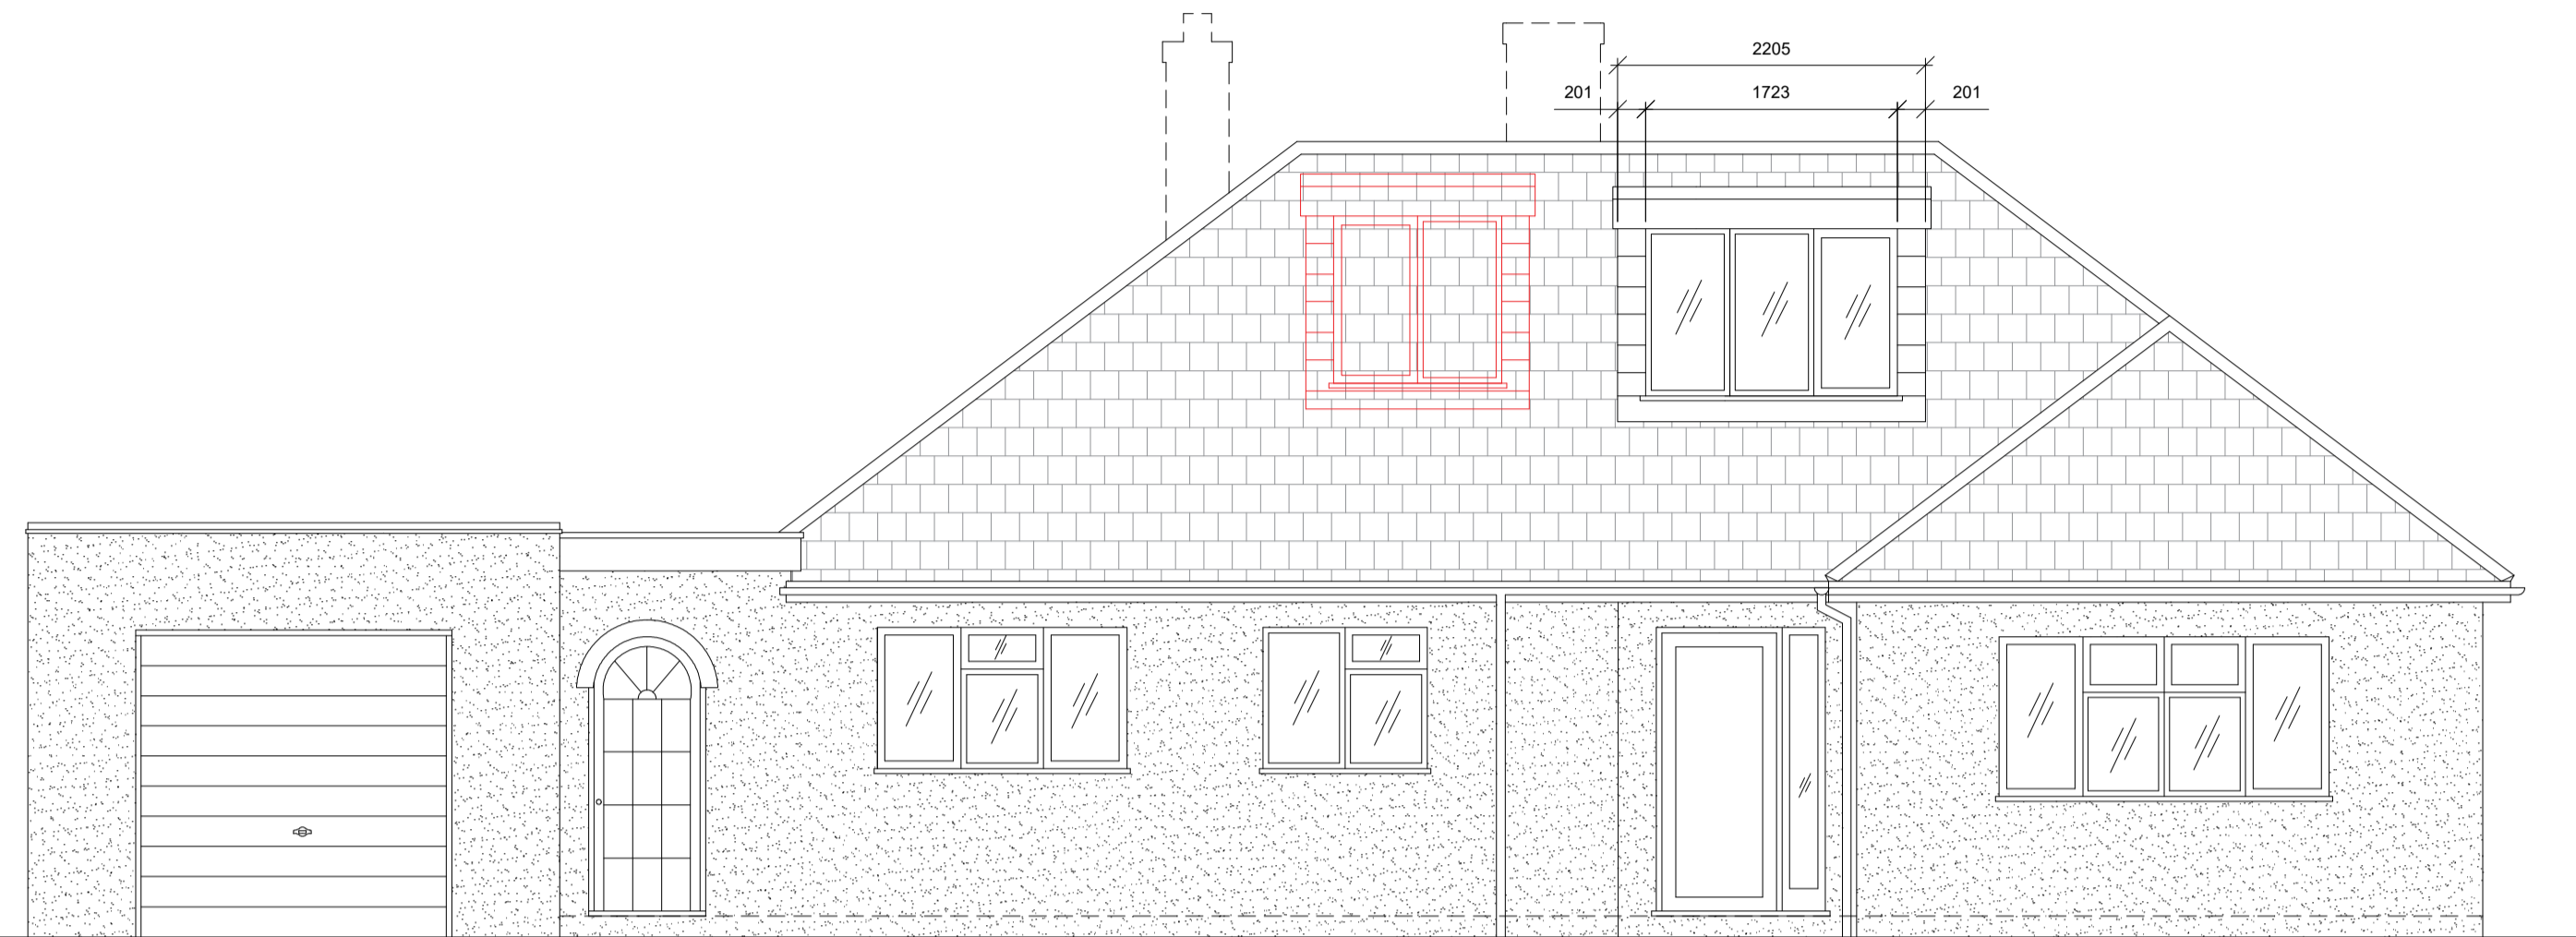


**Proposed Front Elevation**  
Scale 1:50

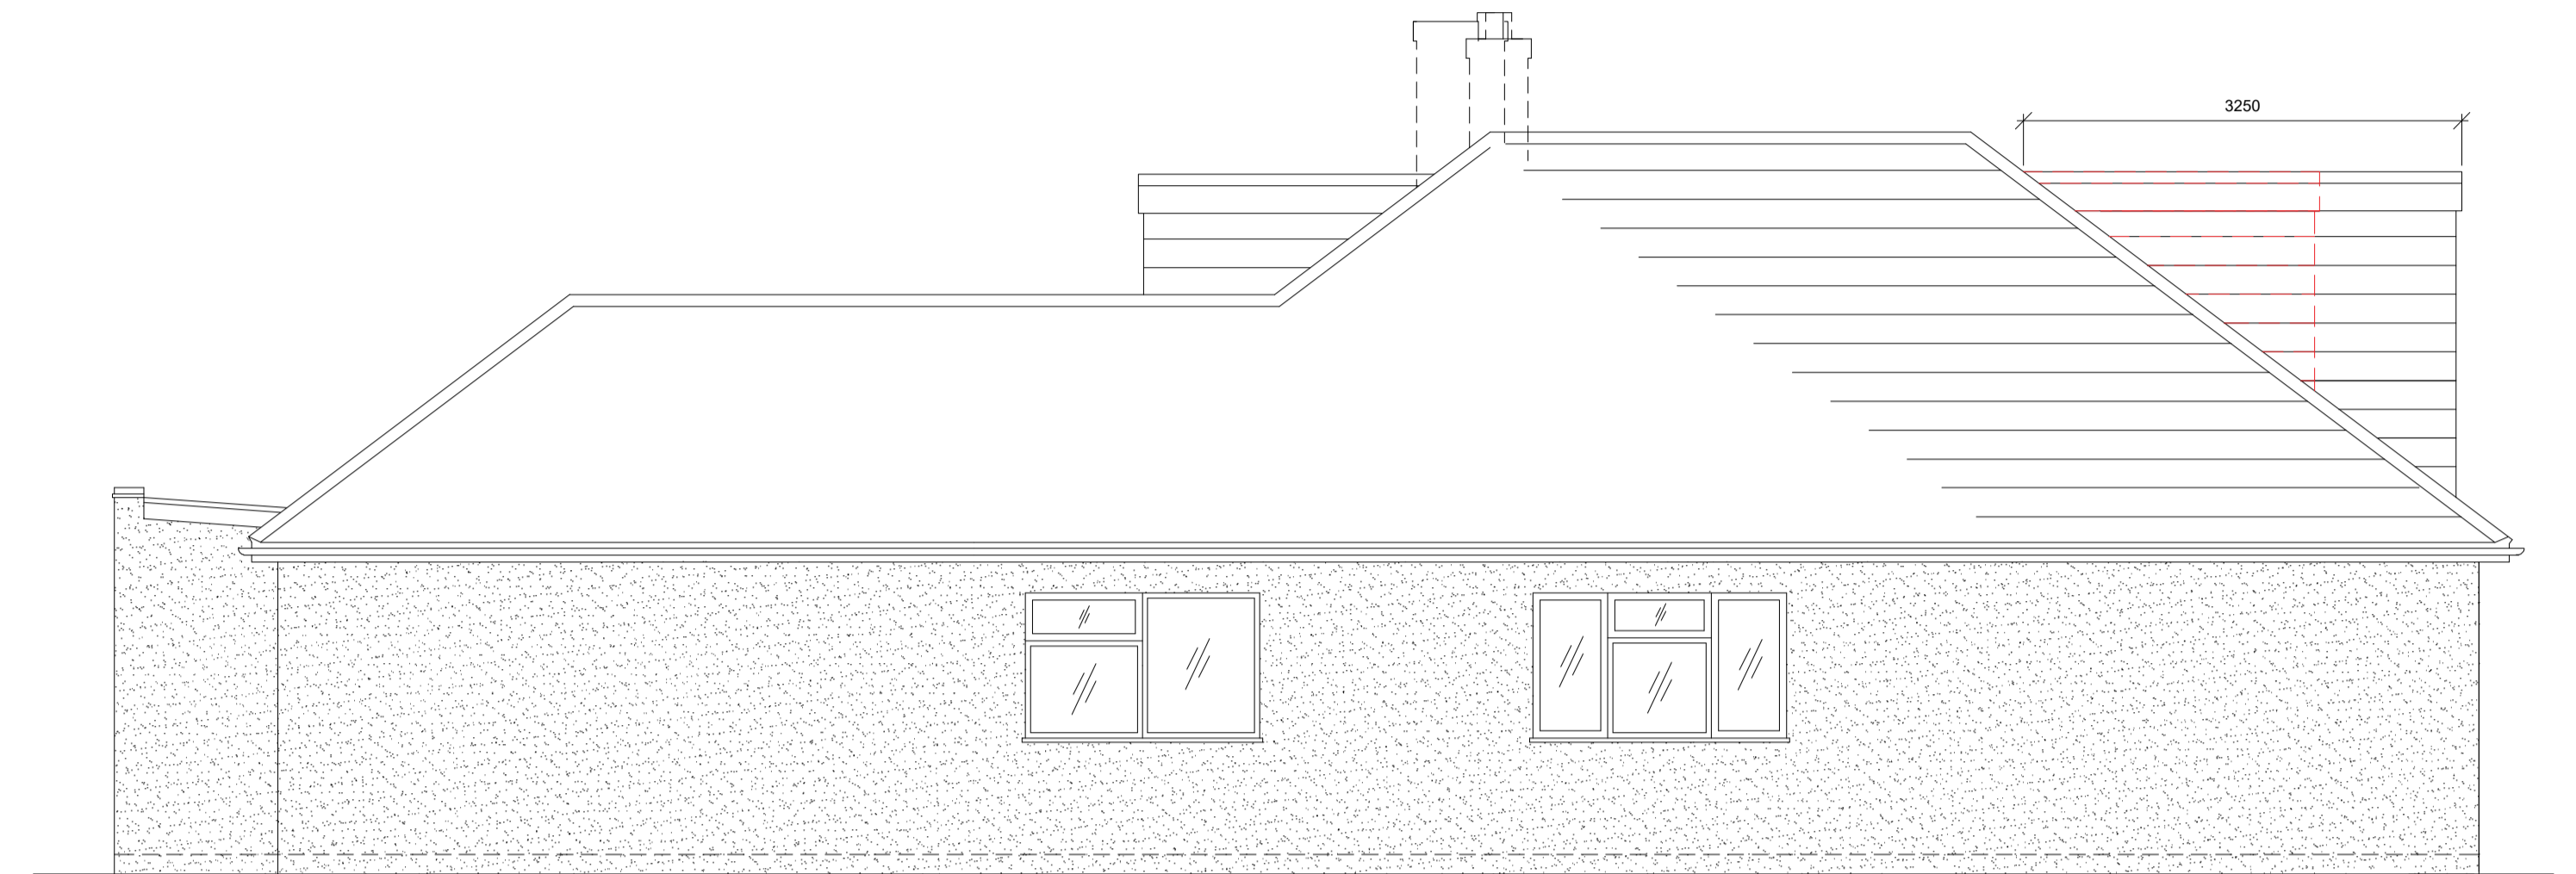

**Proposed Side West Elevation**  
Scale 1:50

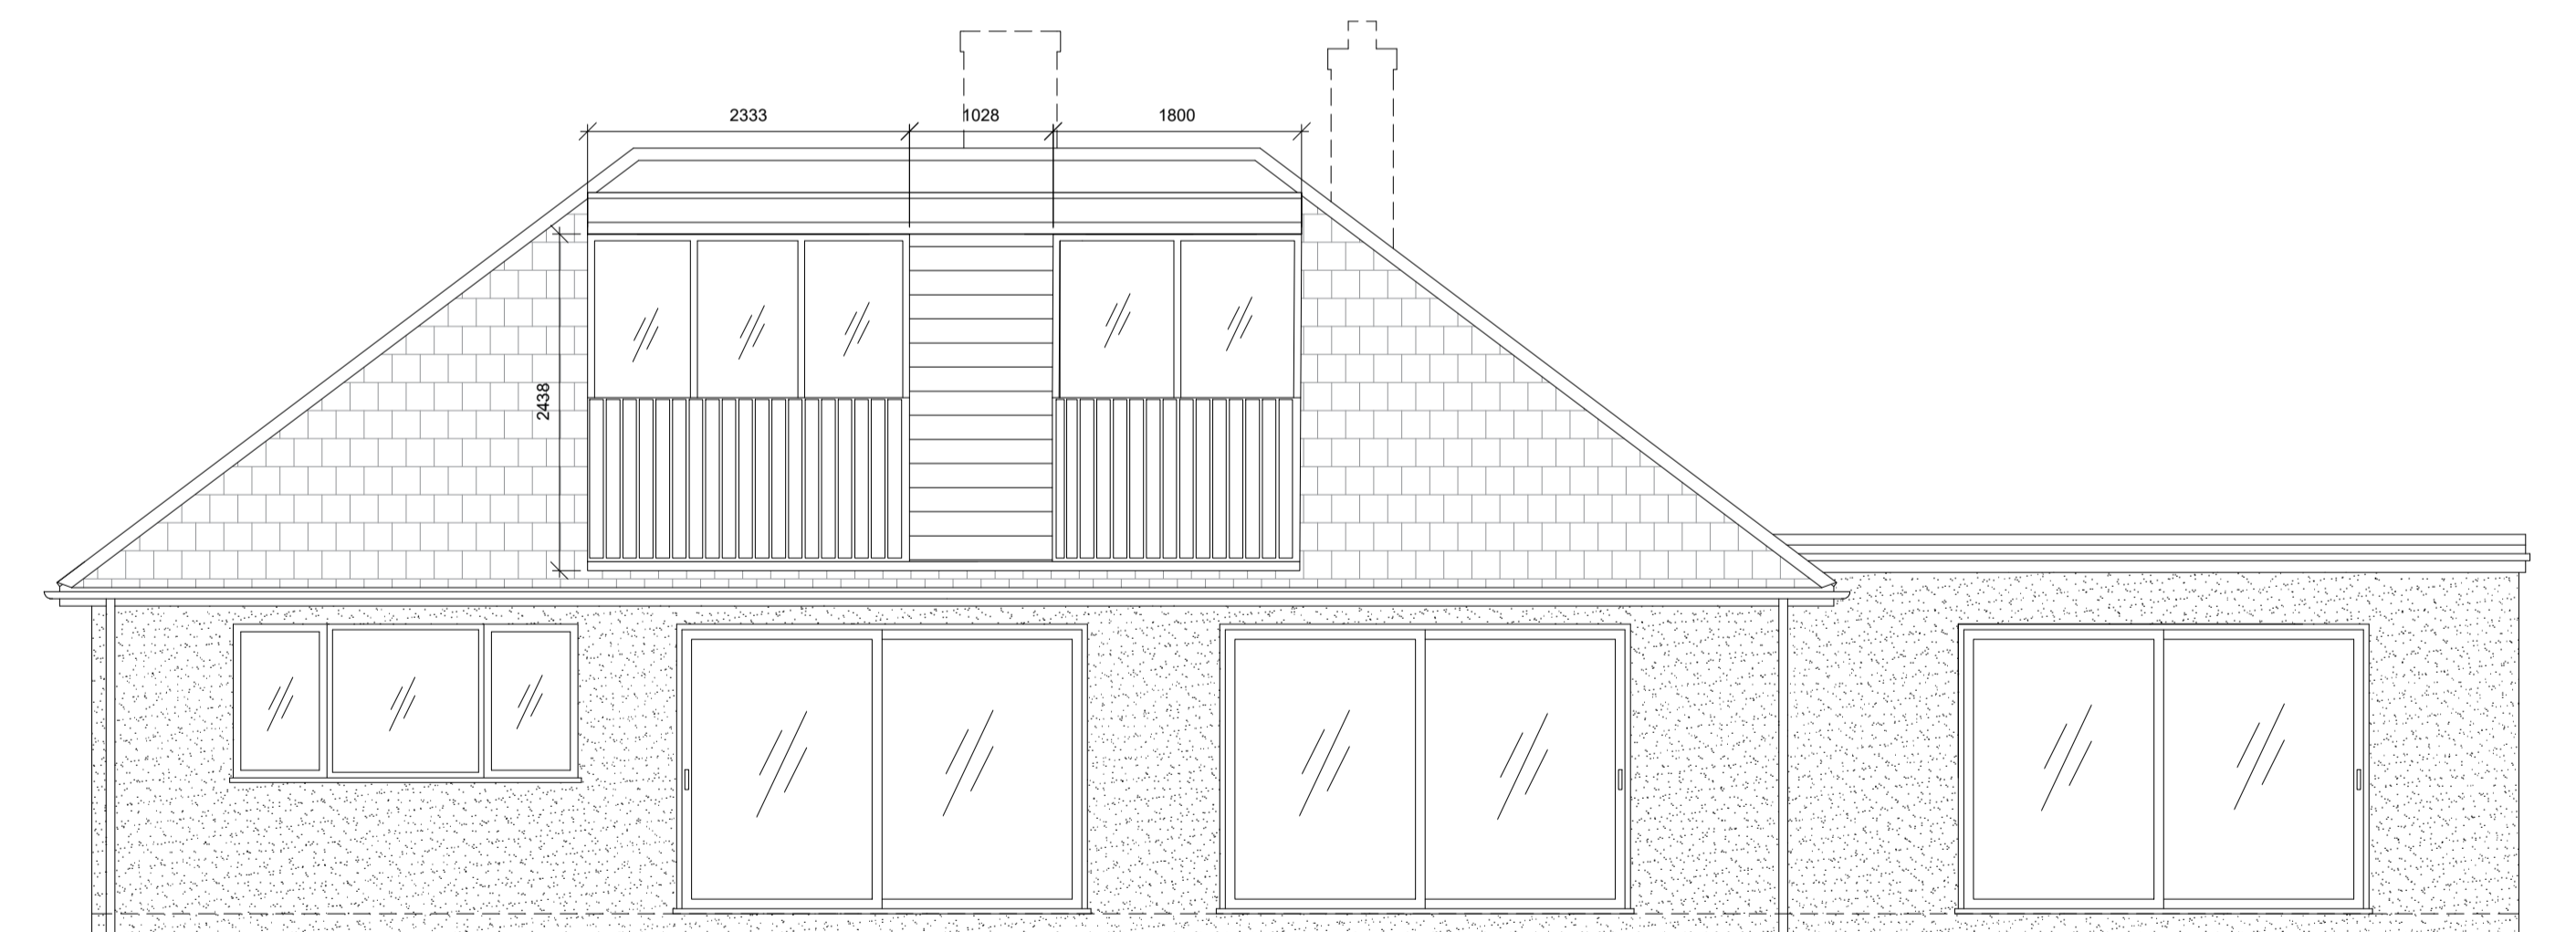


**Proposed Rear Elevation**  
Scale 1:50

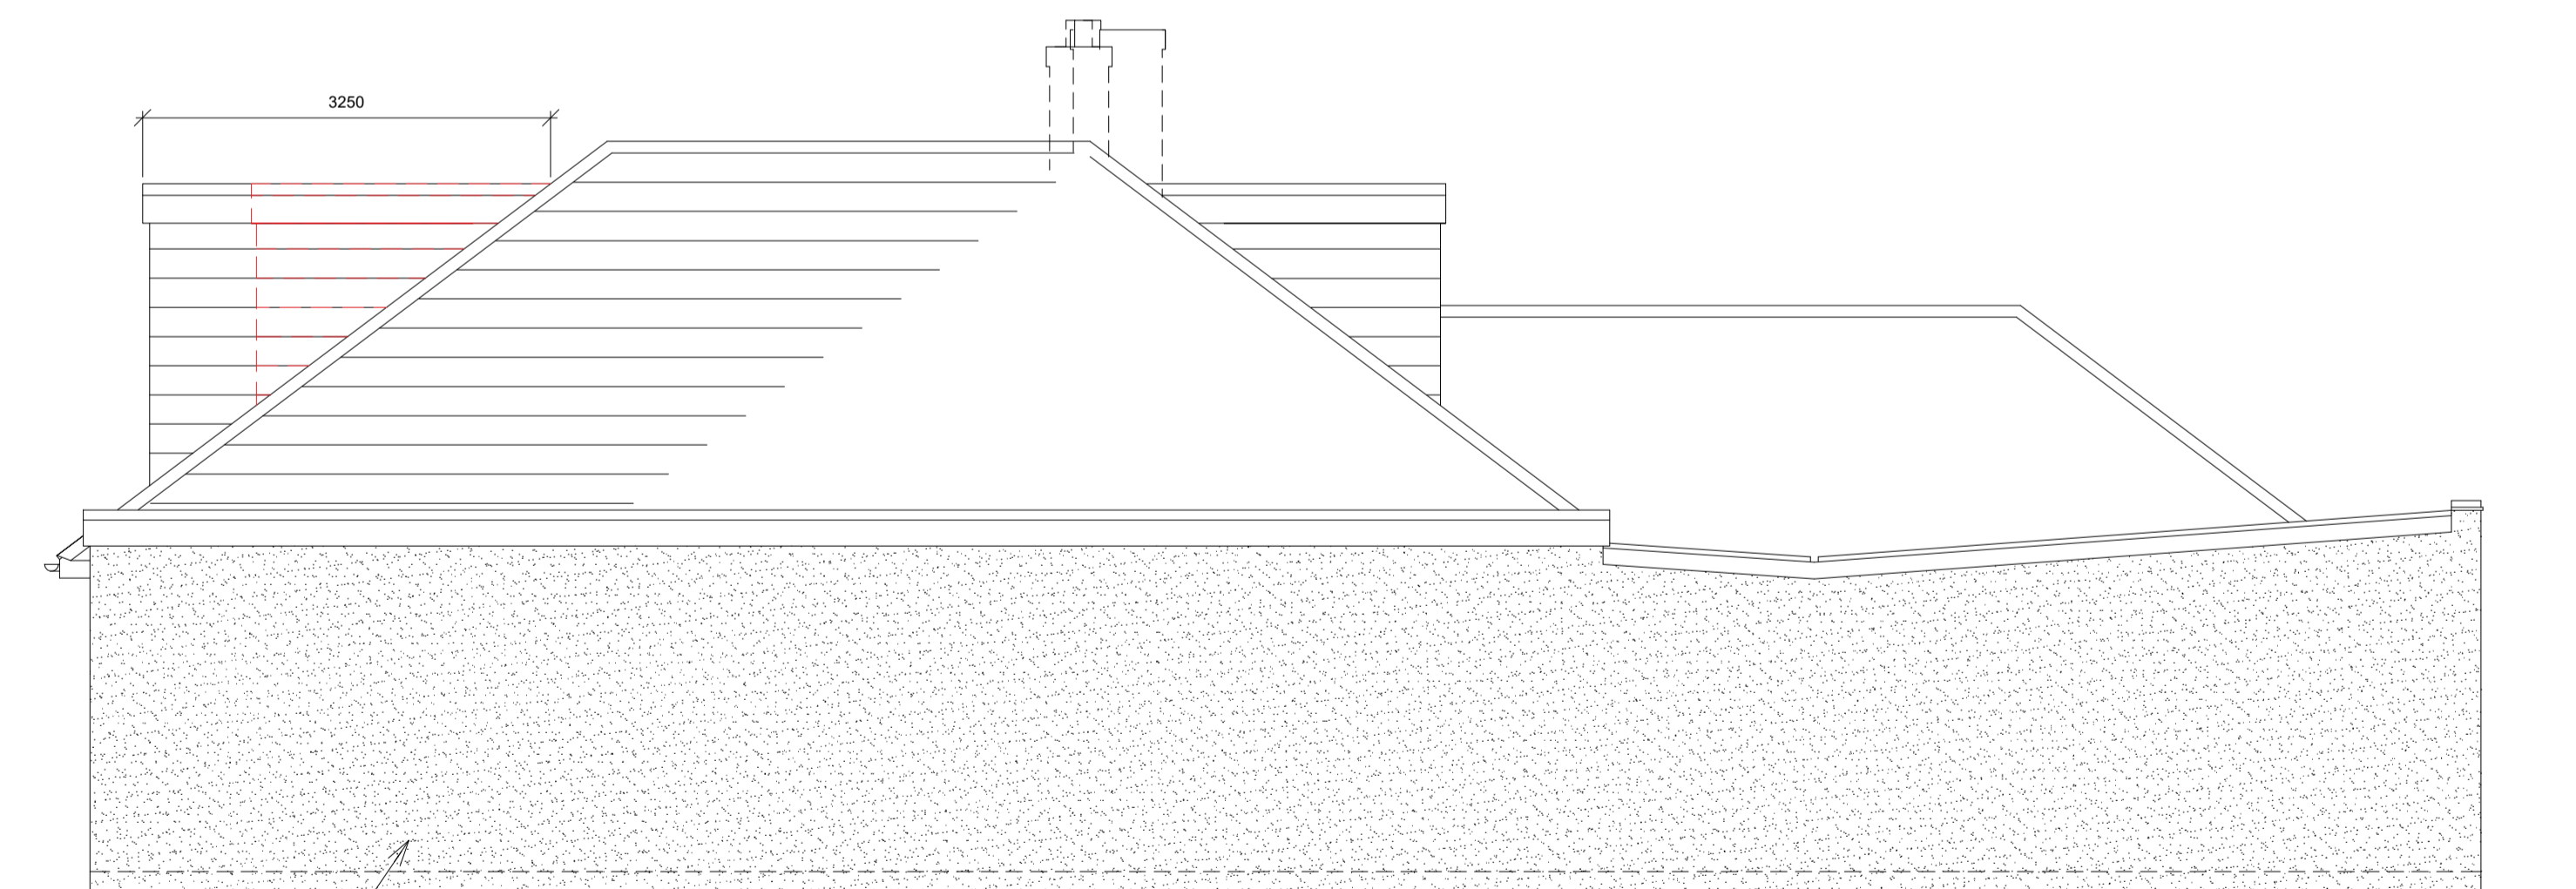

WHITE RENDER

**Proposed Side East Elevation**  
Scale 1:50

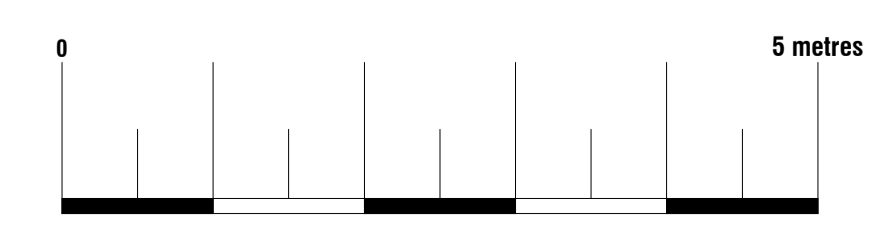

Designation Design Consultancy Ltd  
86-90 Paul Street, 3rd Floor, London,  
England, EC2A 4NE  
Tel: +44773464072  
Email: Snimani@ddcengineers.co.uk

<b>Site</b>	27 The Mount, Rickmansworth, WD3 4DW	<b>Date</b>	21.02.2024
		<b>Sheet</b>	24-0221 D02 REV A
		<b>Job</b>	27 THE MOUNT
<b>Title Number</b>	-	<b>Scale</b>	1:50@A1
		<b>Title</b>	PROPOSED ELEVATIONS