






Existing Application Front Elevation
Scale 1:50

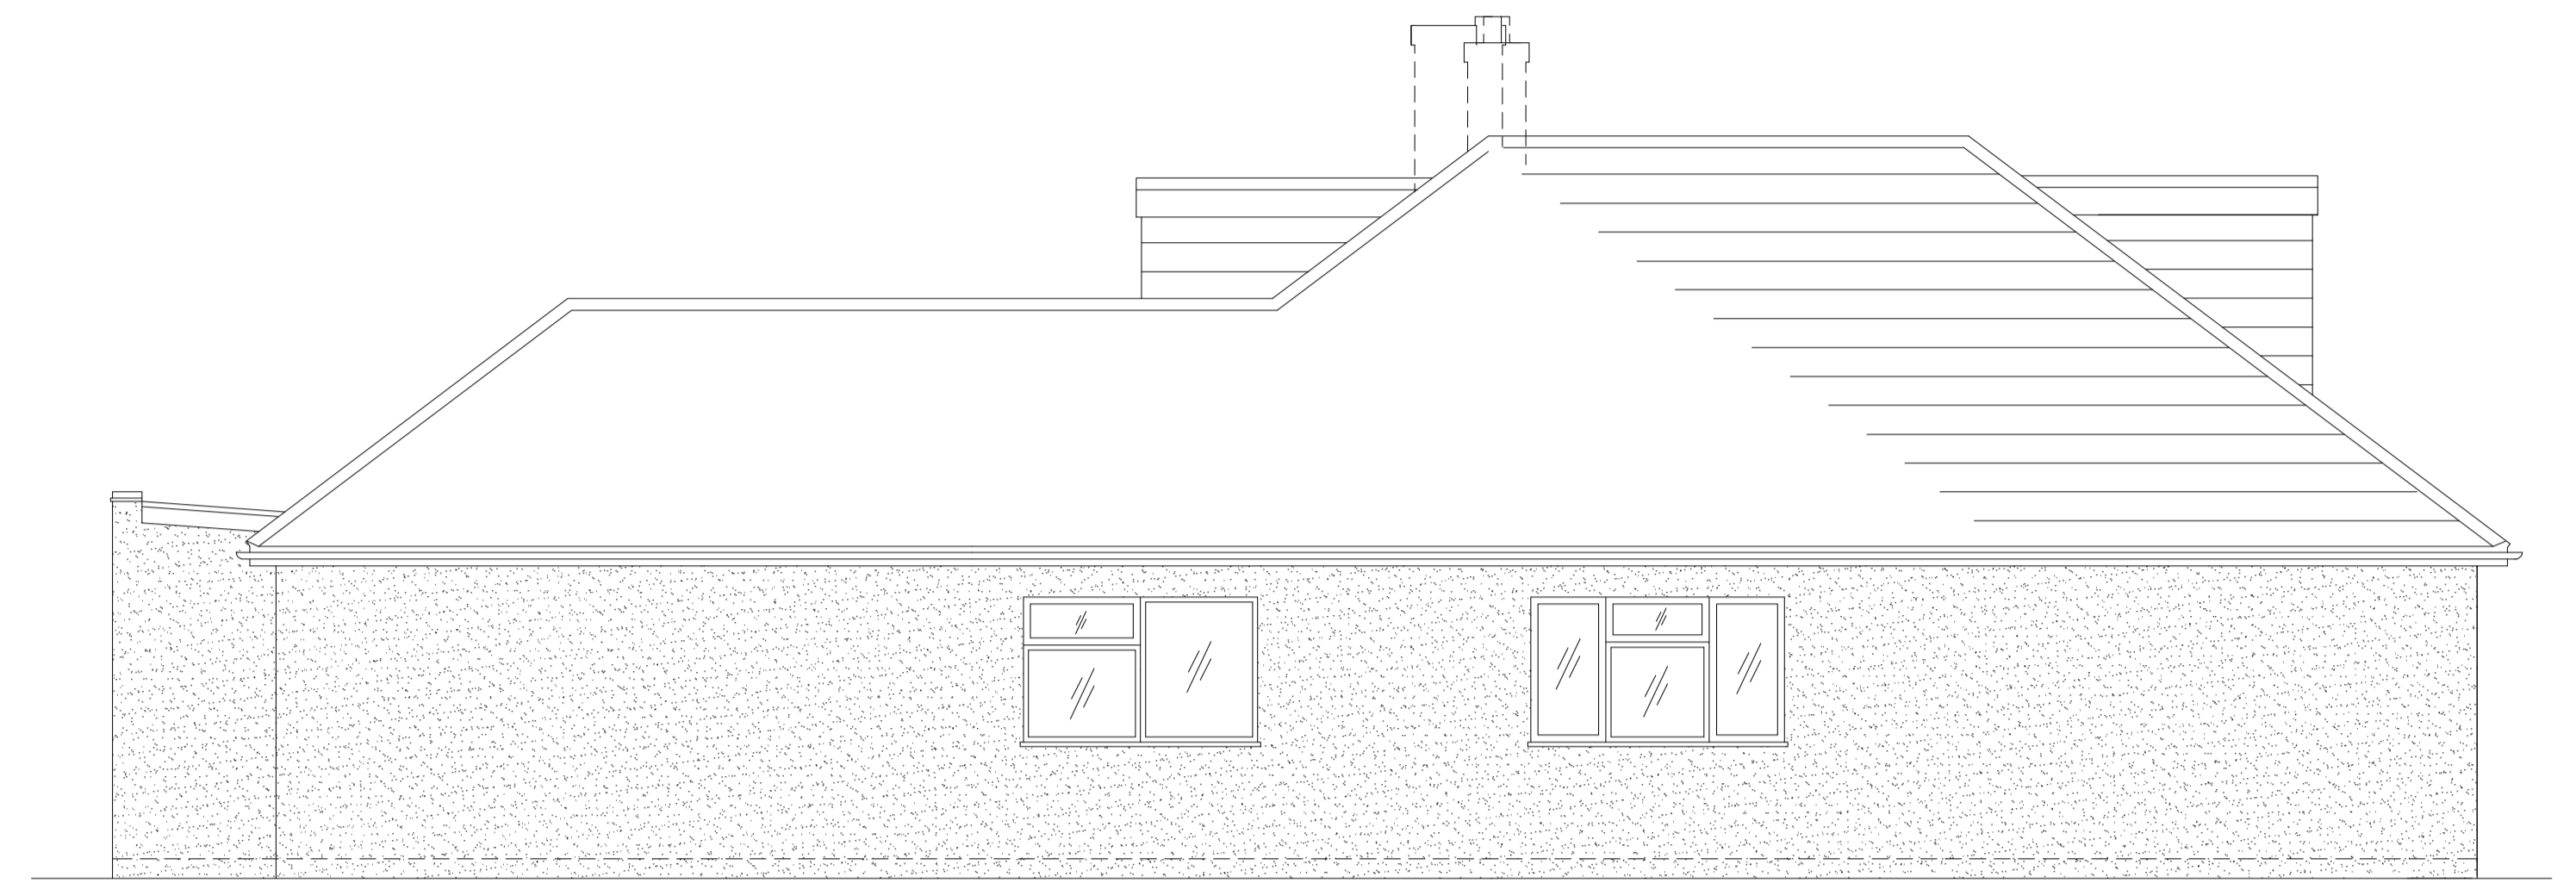

Existing Application Side West Elevation
Scale 1:50

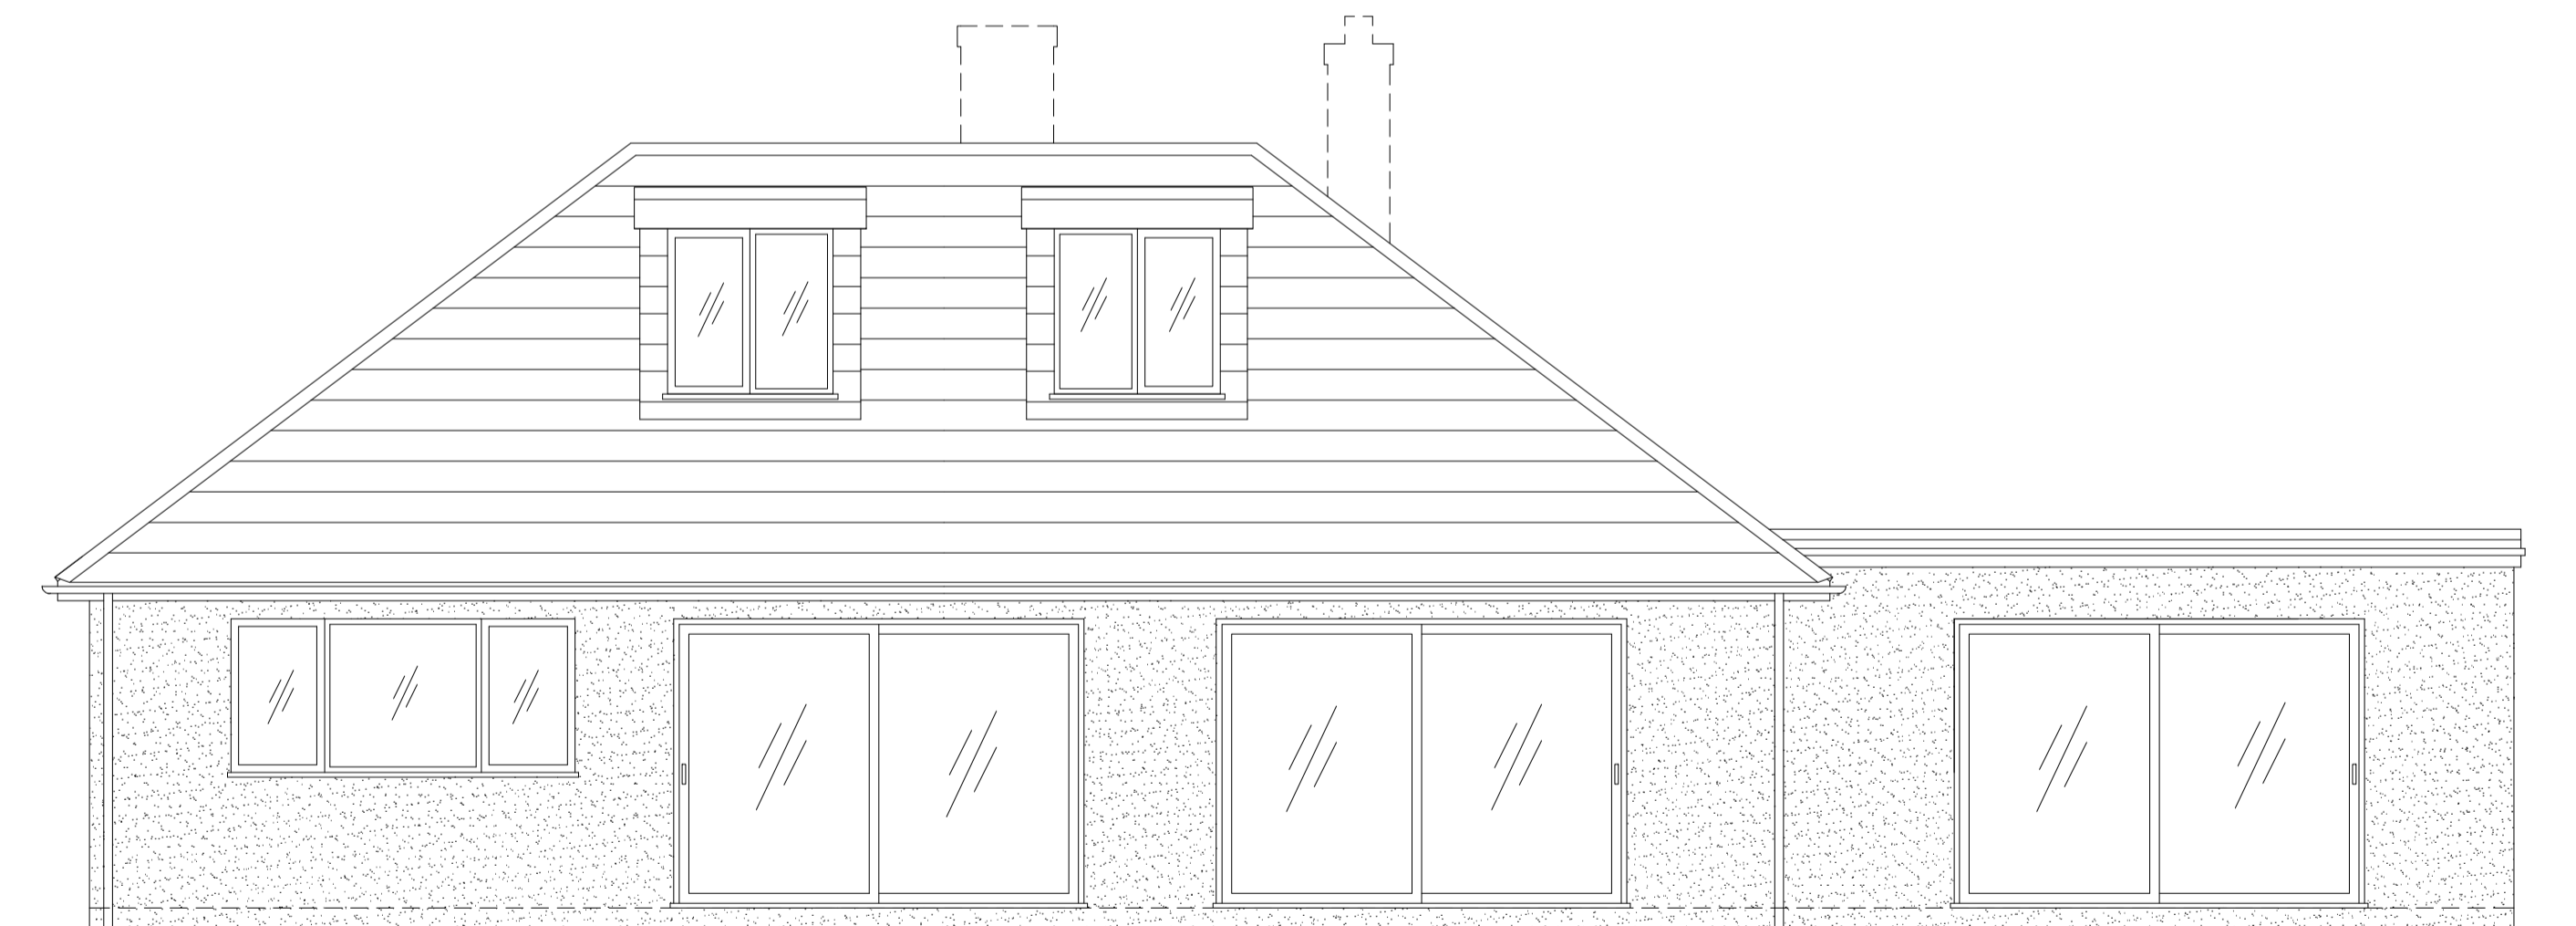



Existing Application Rear Elevation
Scale 1:50

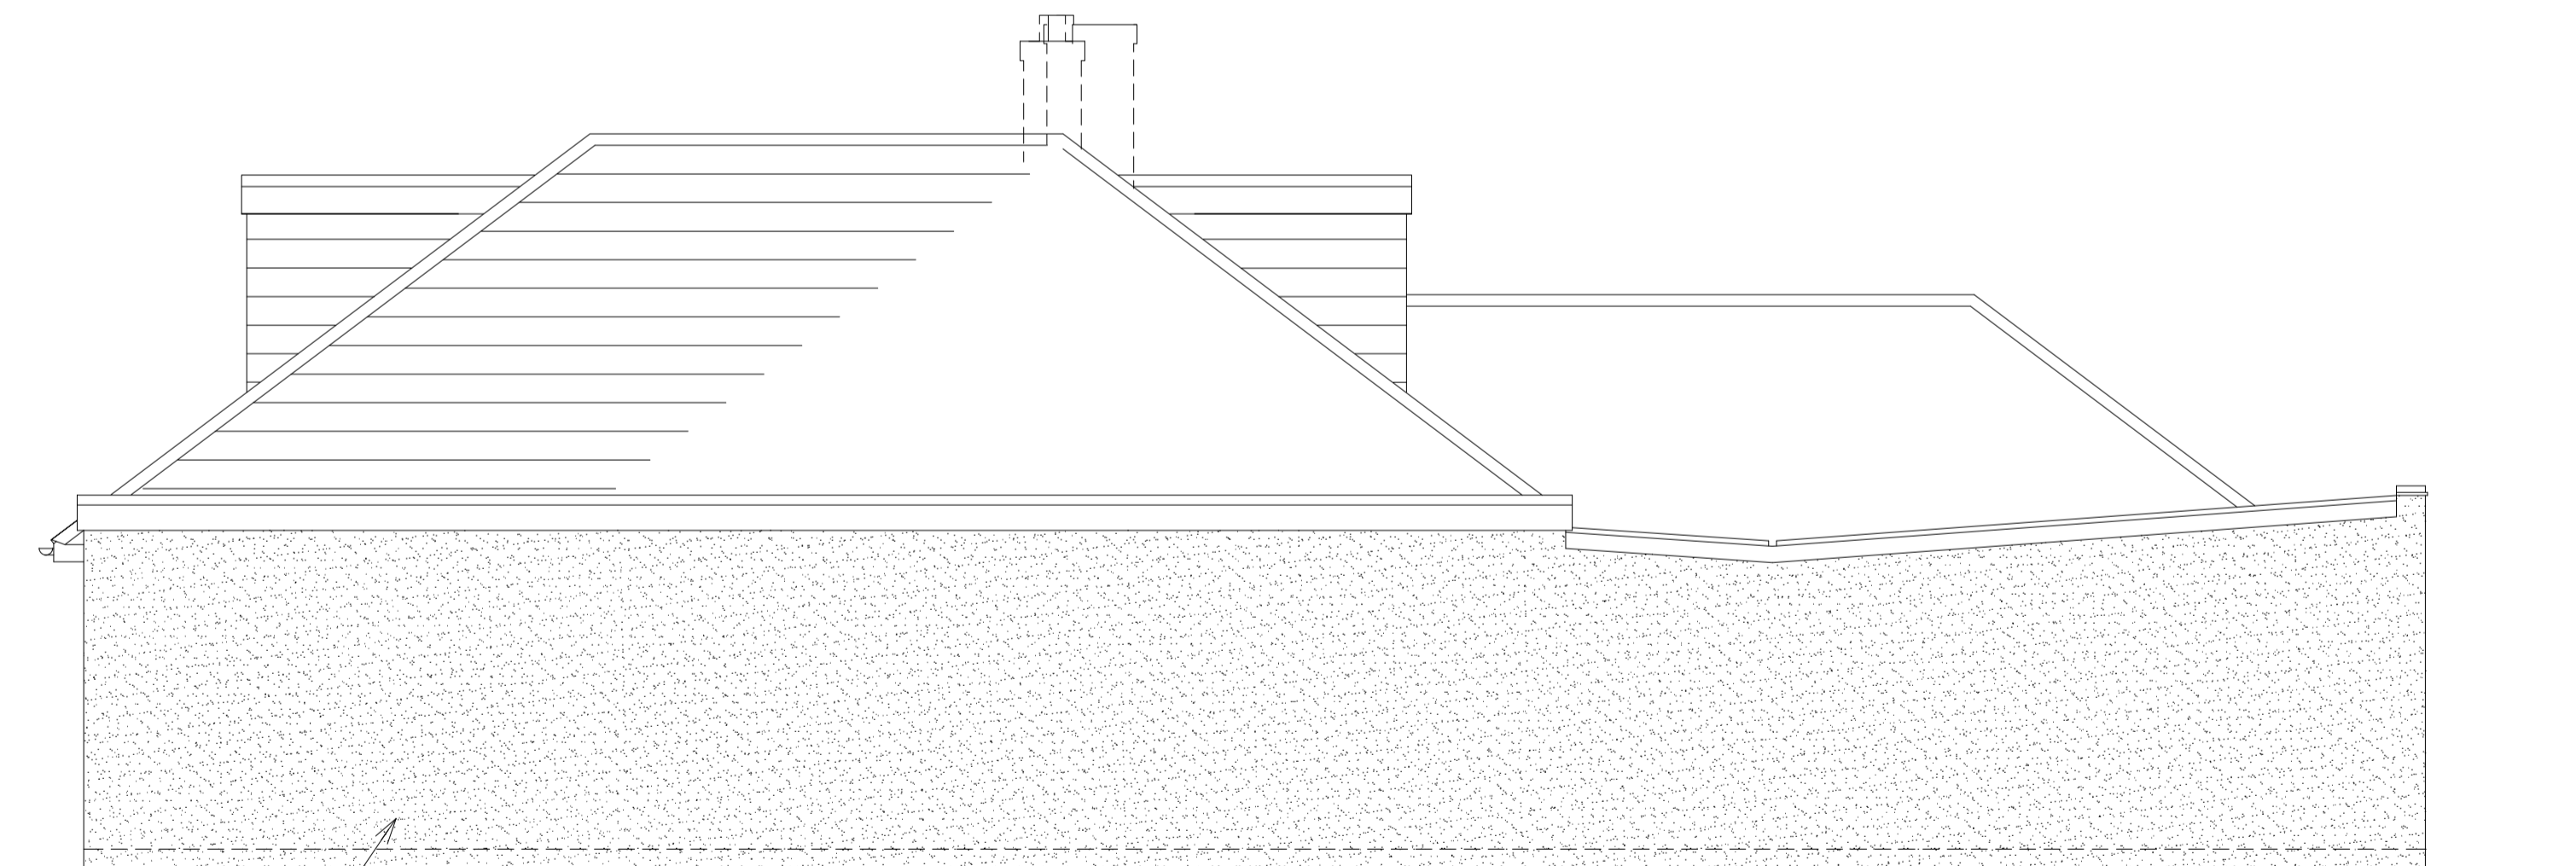

WHITE RENDER

Existing Application Side East Elevation
Scale 1:50

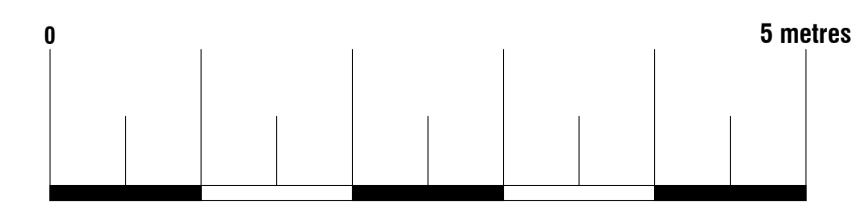

		Designation Design Consultancy Ltd 86-90 Paul Street, 3rd Floor, London, England, EC2A 4NE Tel: +44773464072 Email: Snimani@ddcengineers.co.uk	
		Date	21.02.2024
Site	27 The Mount, Rickmansworth, WD3 4DW	Sheet	24-0221 D03 REV A
		Job	27 THE MOUNT
Title Number	-	Scale	1:50@A1
		Title	EXISTING ELEVATIONS