


NOTES

KEY


- 1. Existing Chimney
- 2. 35 Degree Pitched roof with Concrete Roofing Tiles
- 3. Outdoor Store Room with Flat Roof
- 4. Pitched Gable End Roof

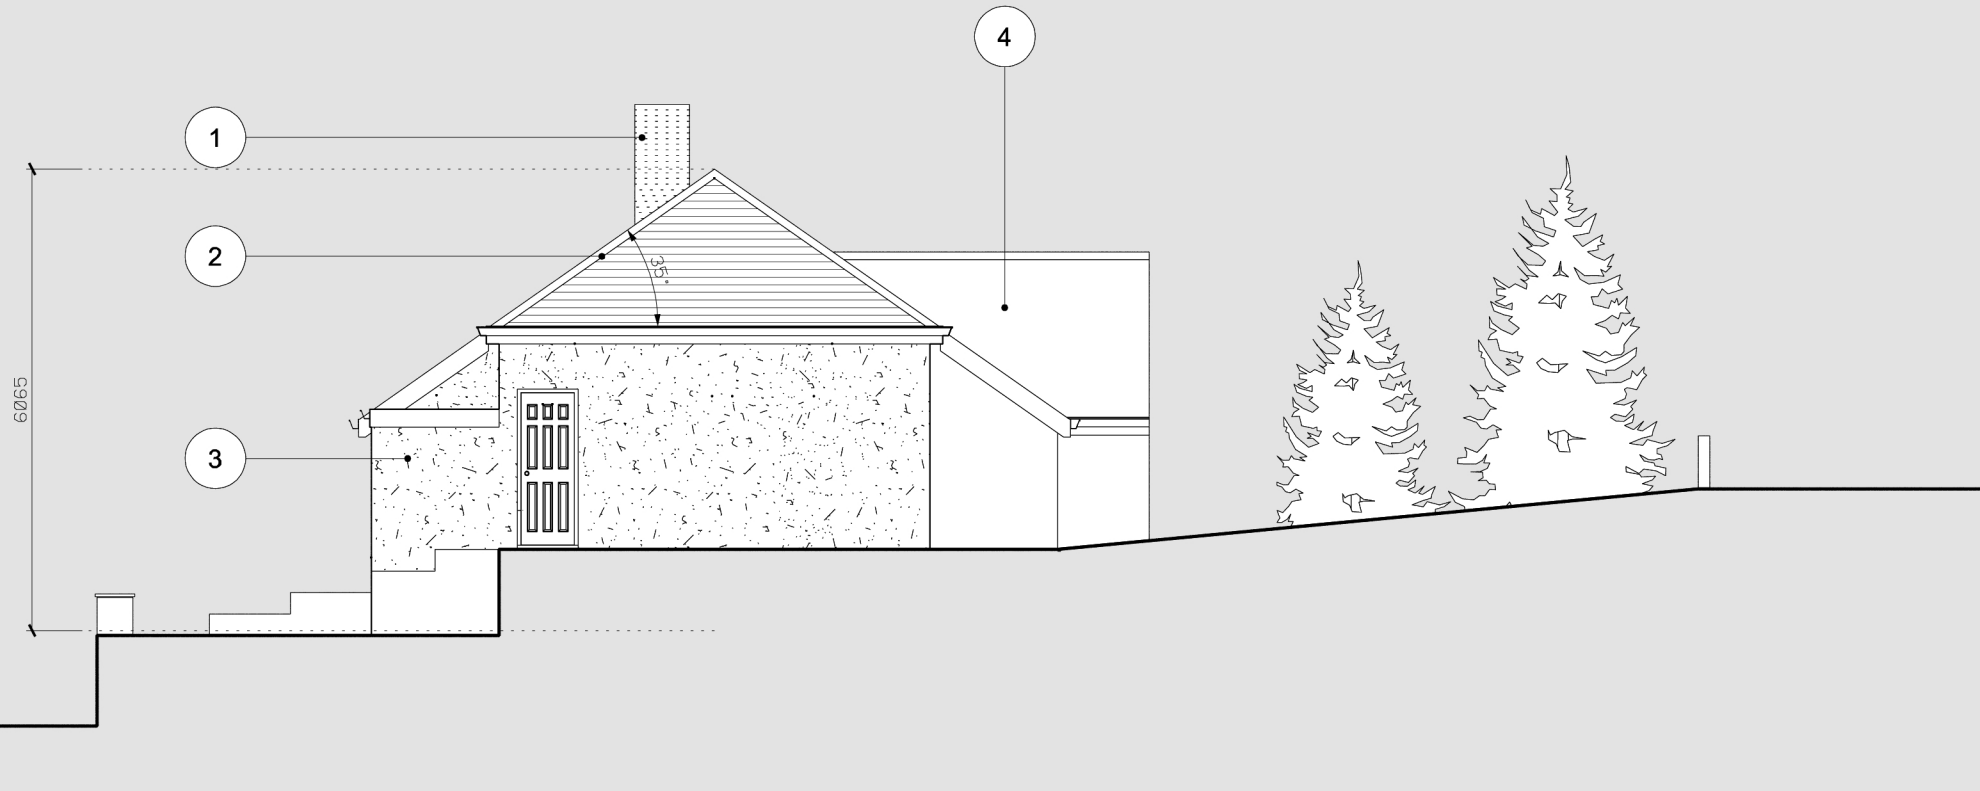


EXISTING WEST ELEVATION  
Scale 1:100

KEY

- 1. Pitched Gable End Roof with Concrete Roofing Tiles
- 2. Existing Chimney Stack
- 3. Existing Side Extension
- 4. Existing Window with Obscured Glass

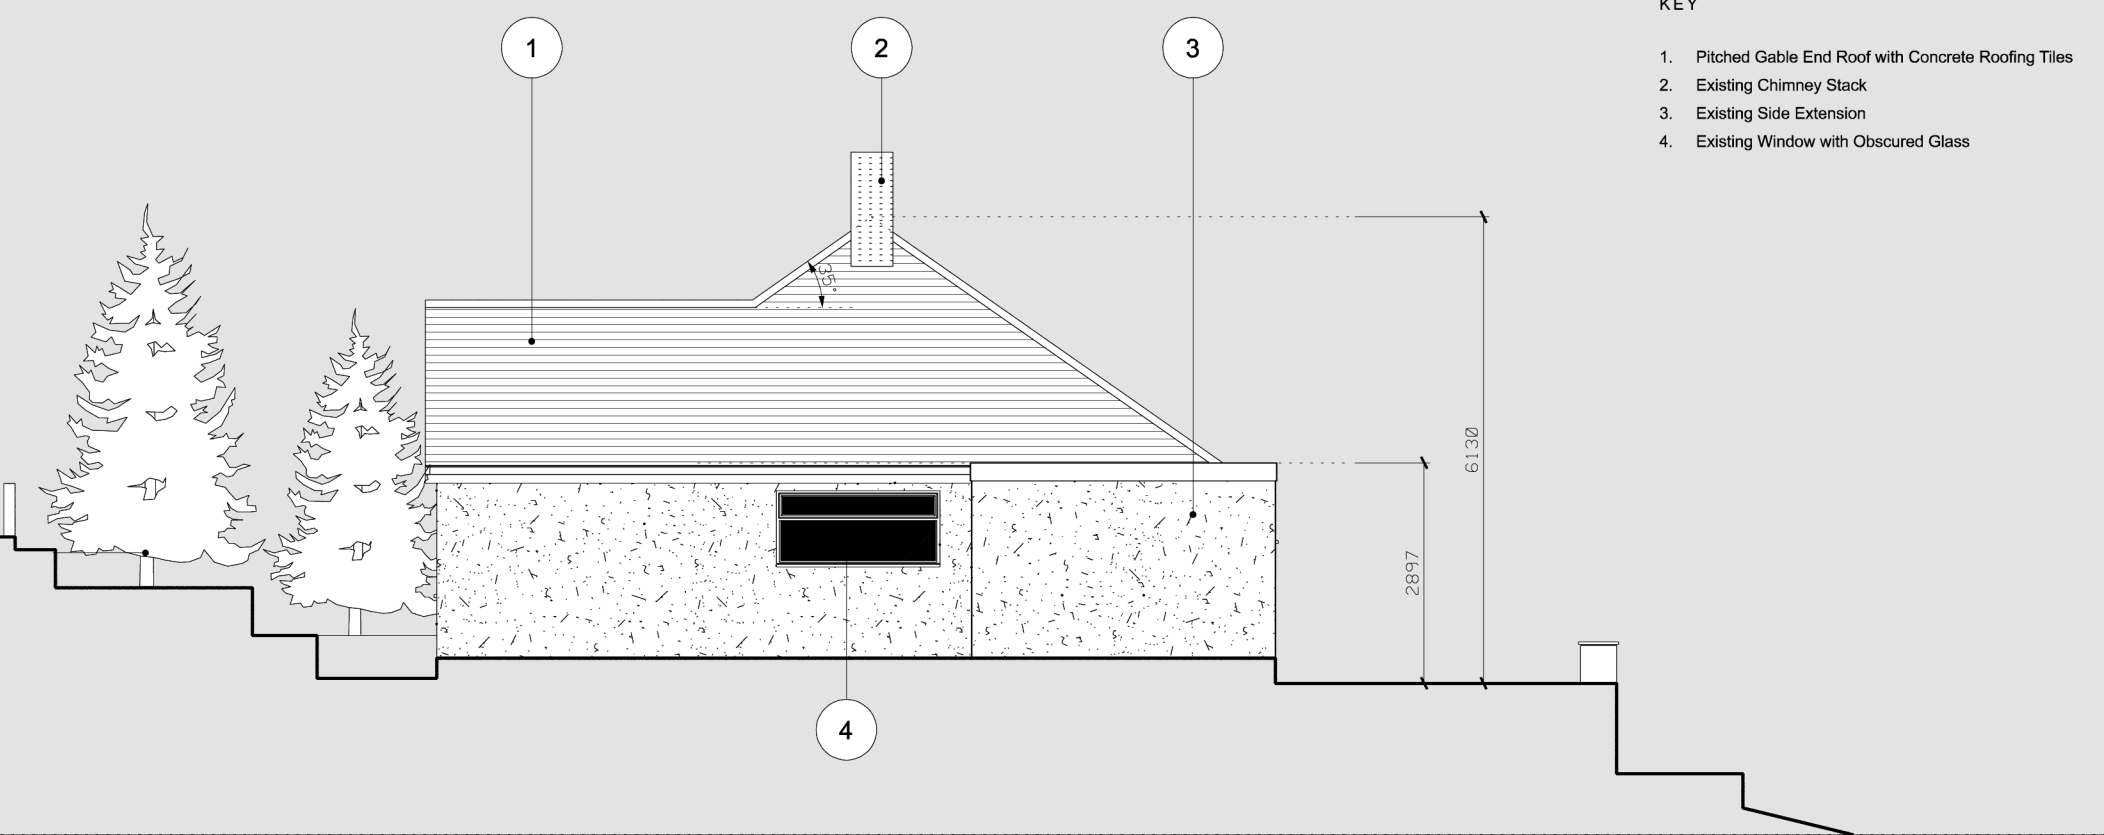

EXISTING EAST ELEVATION  
Scale 1:100

 

P1	ISSUED FOR PLANNING	MAR 21
Rev	Description	Date

**NOVATE | ACS**  
ARCHITECTURE & CONSTRUCTION SERVICES

6B PARKWAY | ST ALBANS  
PORTERS BAR | HERTS | AL3 6PA

DRAWING STATUS  
**FOR PLANNING**

Issued for purposes indicated. This drawing is to be read in conjunction with all consultant information. All dimensions to be checked on site.

This drawing is copyright.

JOB NUMBER: 179 FILE: 02-179

CLIENT: Mrs Maria Zelenskaya

JOB: 62 CLEMENTS ROAD |  
CHORLEYWOOD | WD35JT

DRAWING TITLE:  
EXISTING EAST ELEVATION  
EXISTING WEST ELEVATION

SCALE: 1:100 @ A3 DRAWN BY: FA

DATE: MAR 2021

DRAWING NO: 179\_PP-201-3 REV: P1