
 
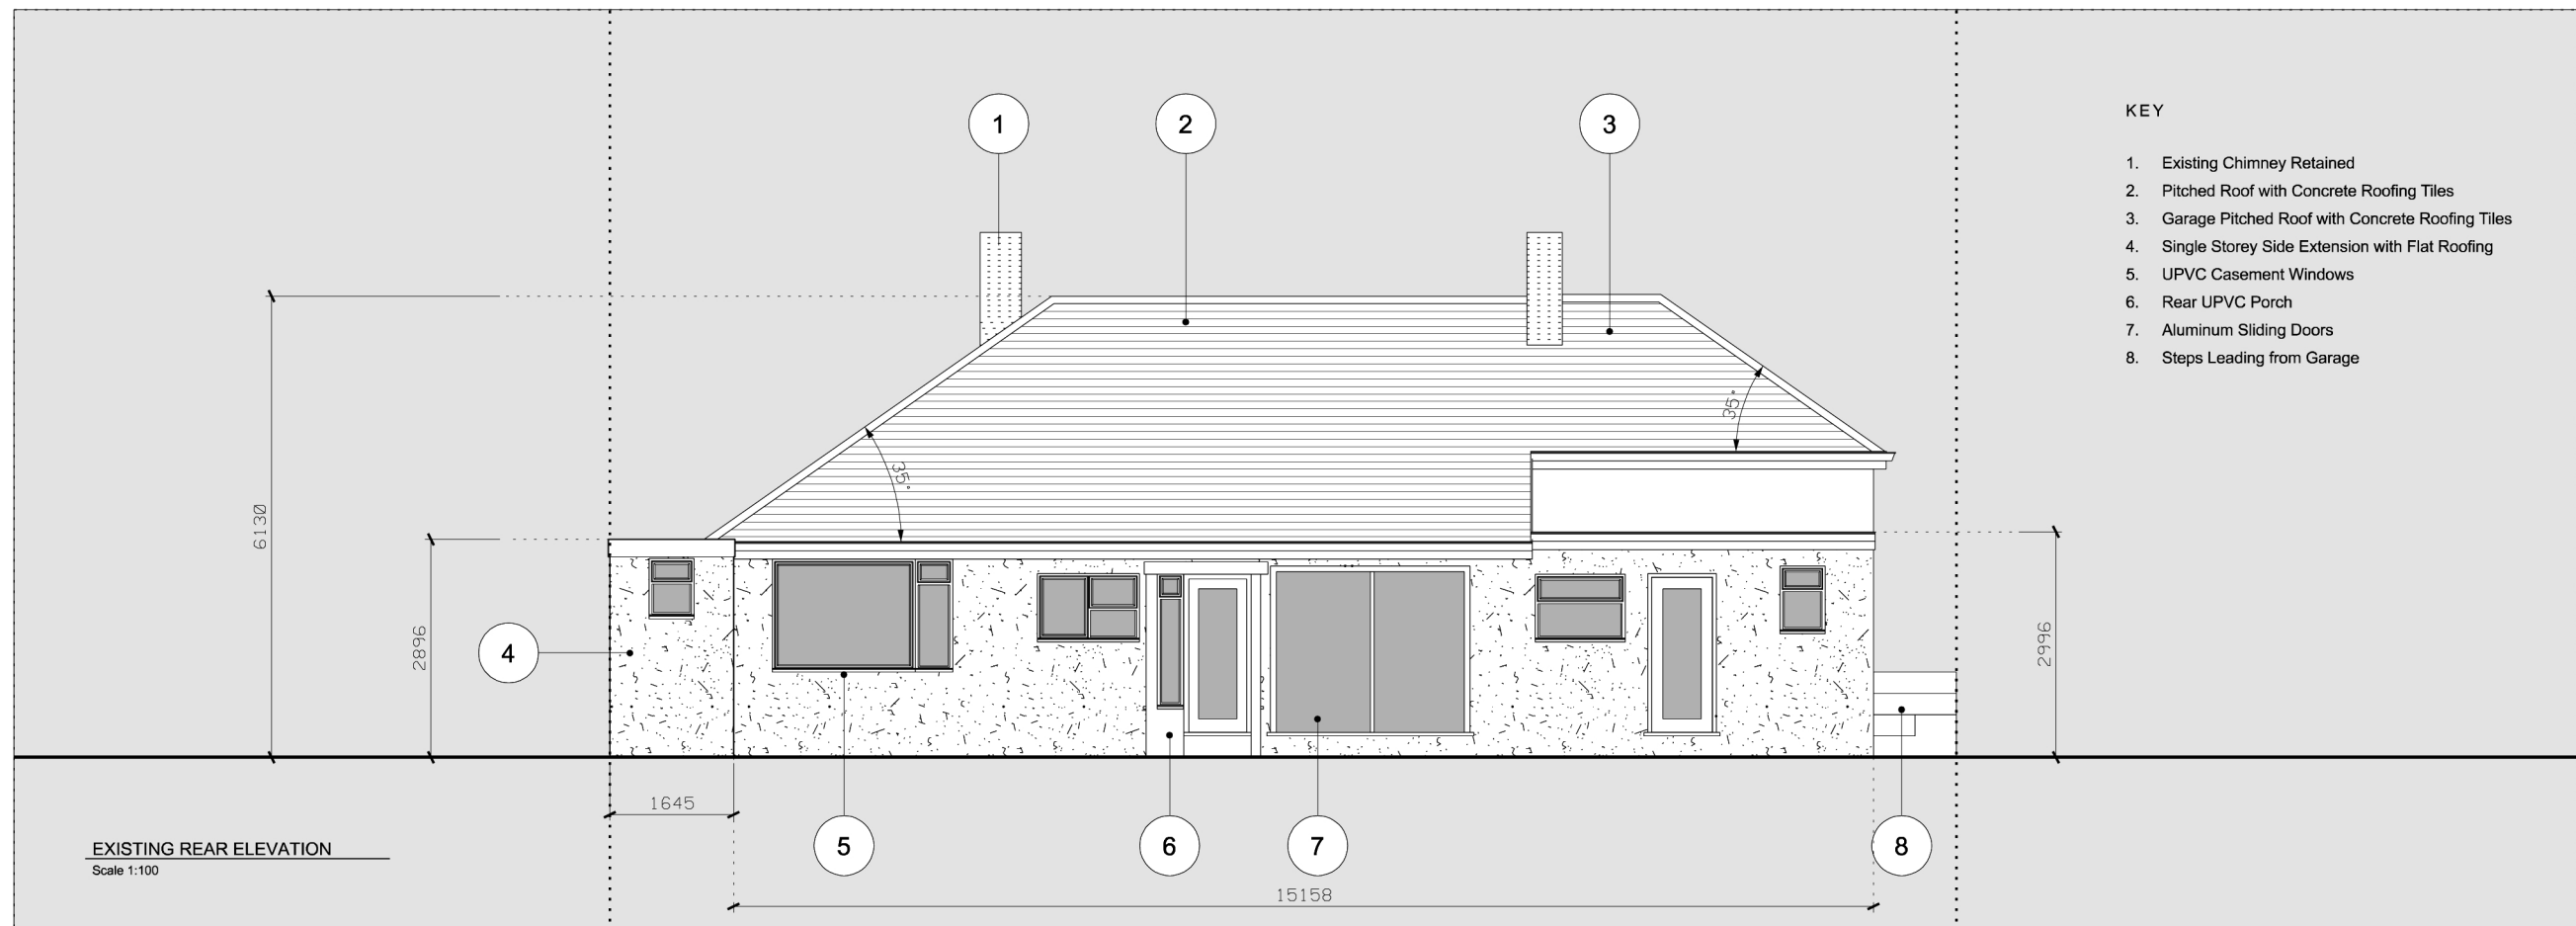


NOTES

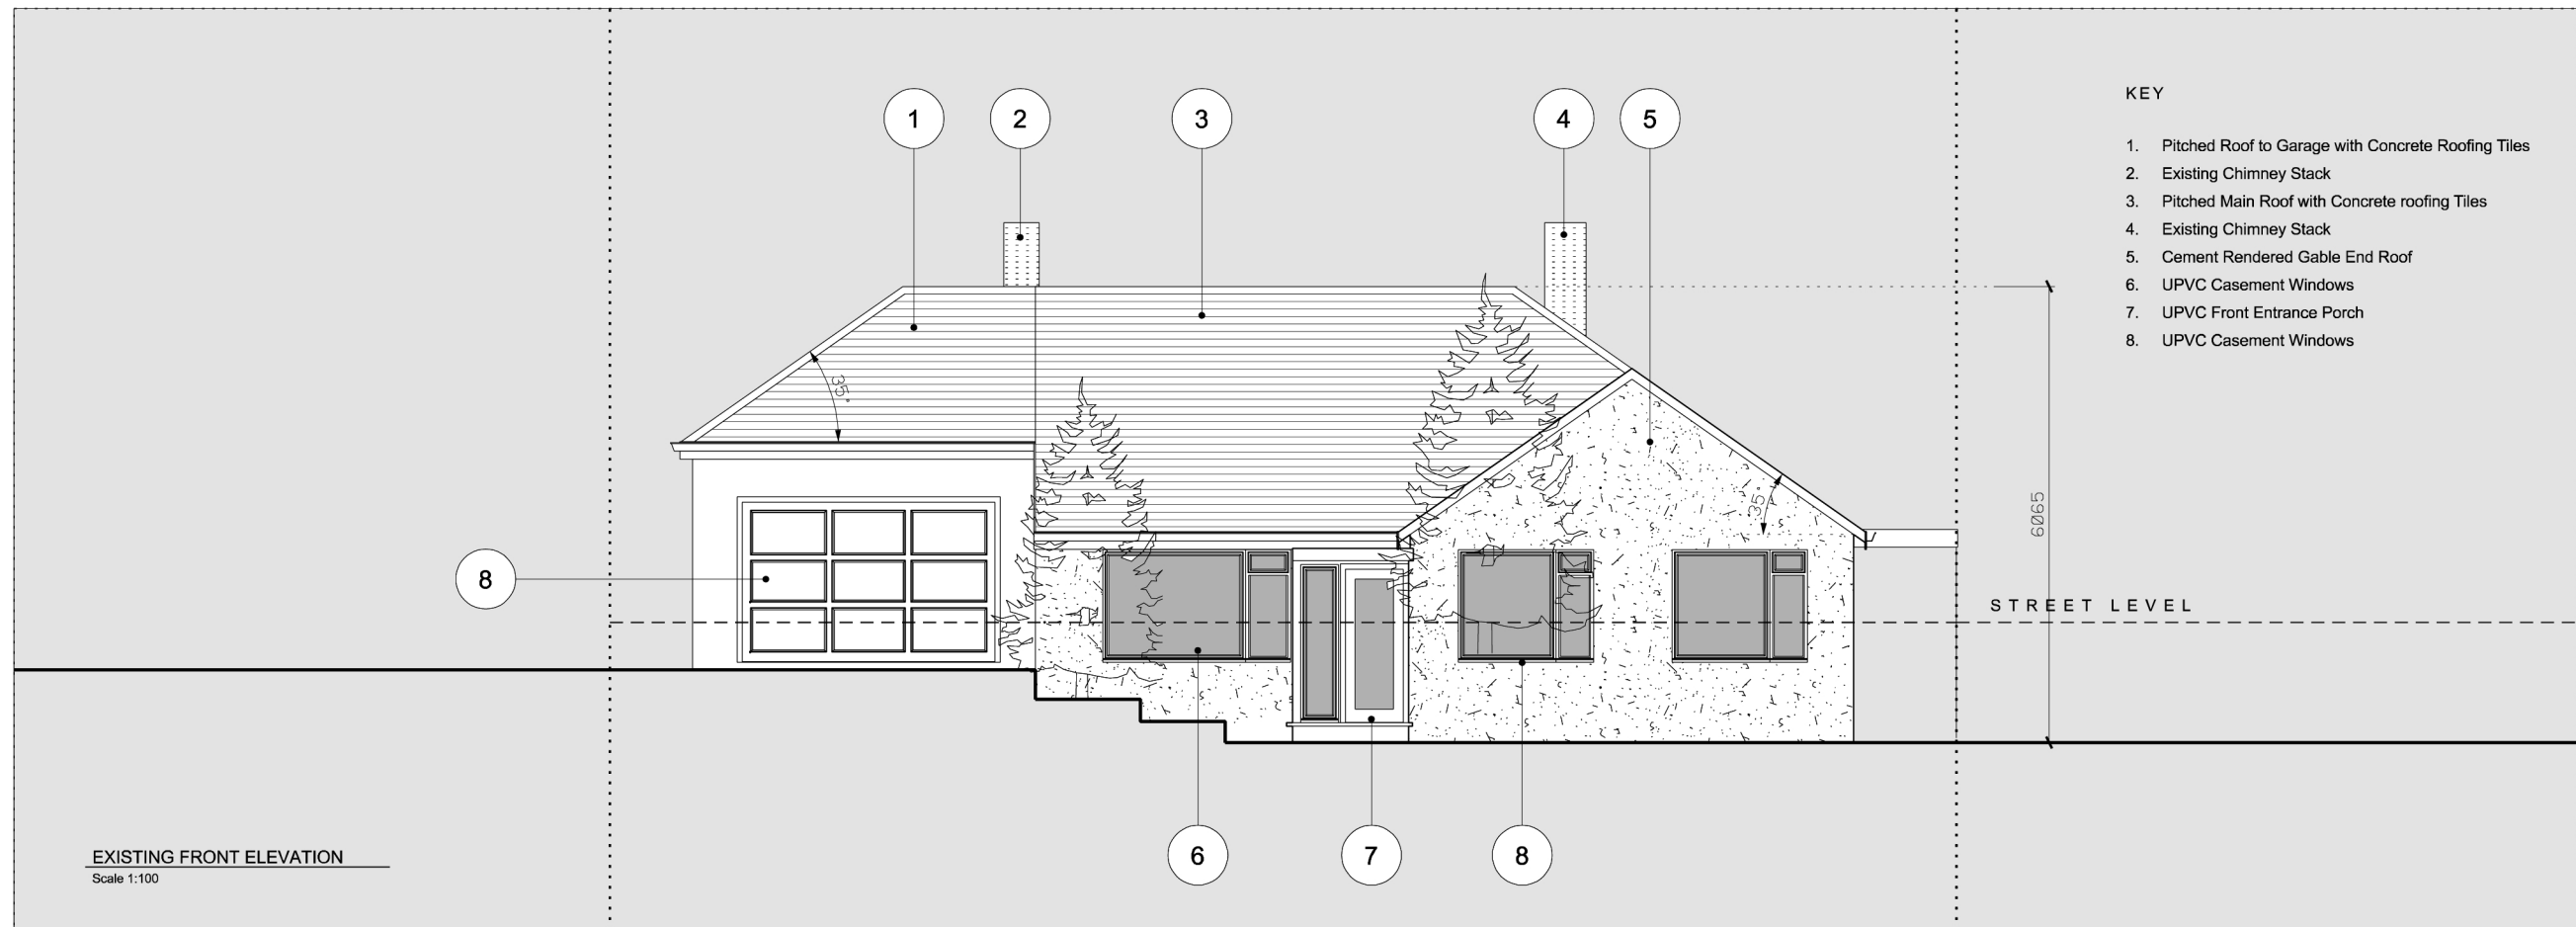

P1	ISSUED FOR PLANNING	MAR 21
Rev	Description	Date

NOVATE | ACS
ARCHITECTURE & CONSTRUCTION SERVICES

6B PARKWAY | ST ALBANS
PORTERS BAR | HERTS | AL3 6PA

DRAWING STATUS

FOR PLANNING

Issued for purpose indicated. This drawing is to be read in conjunction with all consultants information. All dimensions to be checked on site.
Do not scale drawing.
This drawing is copyright.

JOB NUMBER:	179	FILE:	02-179
CLIENT:	Mrs Maria Zelenskaya		
JOB:	82 CLEMENTS ROAD CHORLEYWOOD WD35JT		

DRAWING TITLE:
EXISTING FRONT ELEVATION
EXISTING REAR ELEVATION

SCALE:	1:100 @ A3	DRAWN BY:	FA
DATE:	MAR 2021		
DRAWING NO:	179_PP-200-3	REV:	P1