


GROUND FLOOR PLAN AS EXISTING



GROUND FLOOR PLAN AS PROPOSED

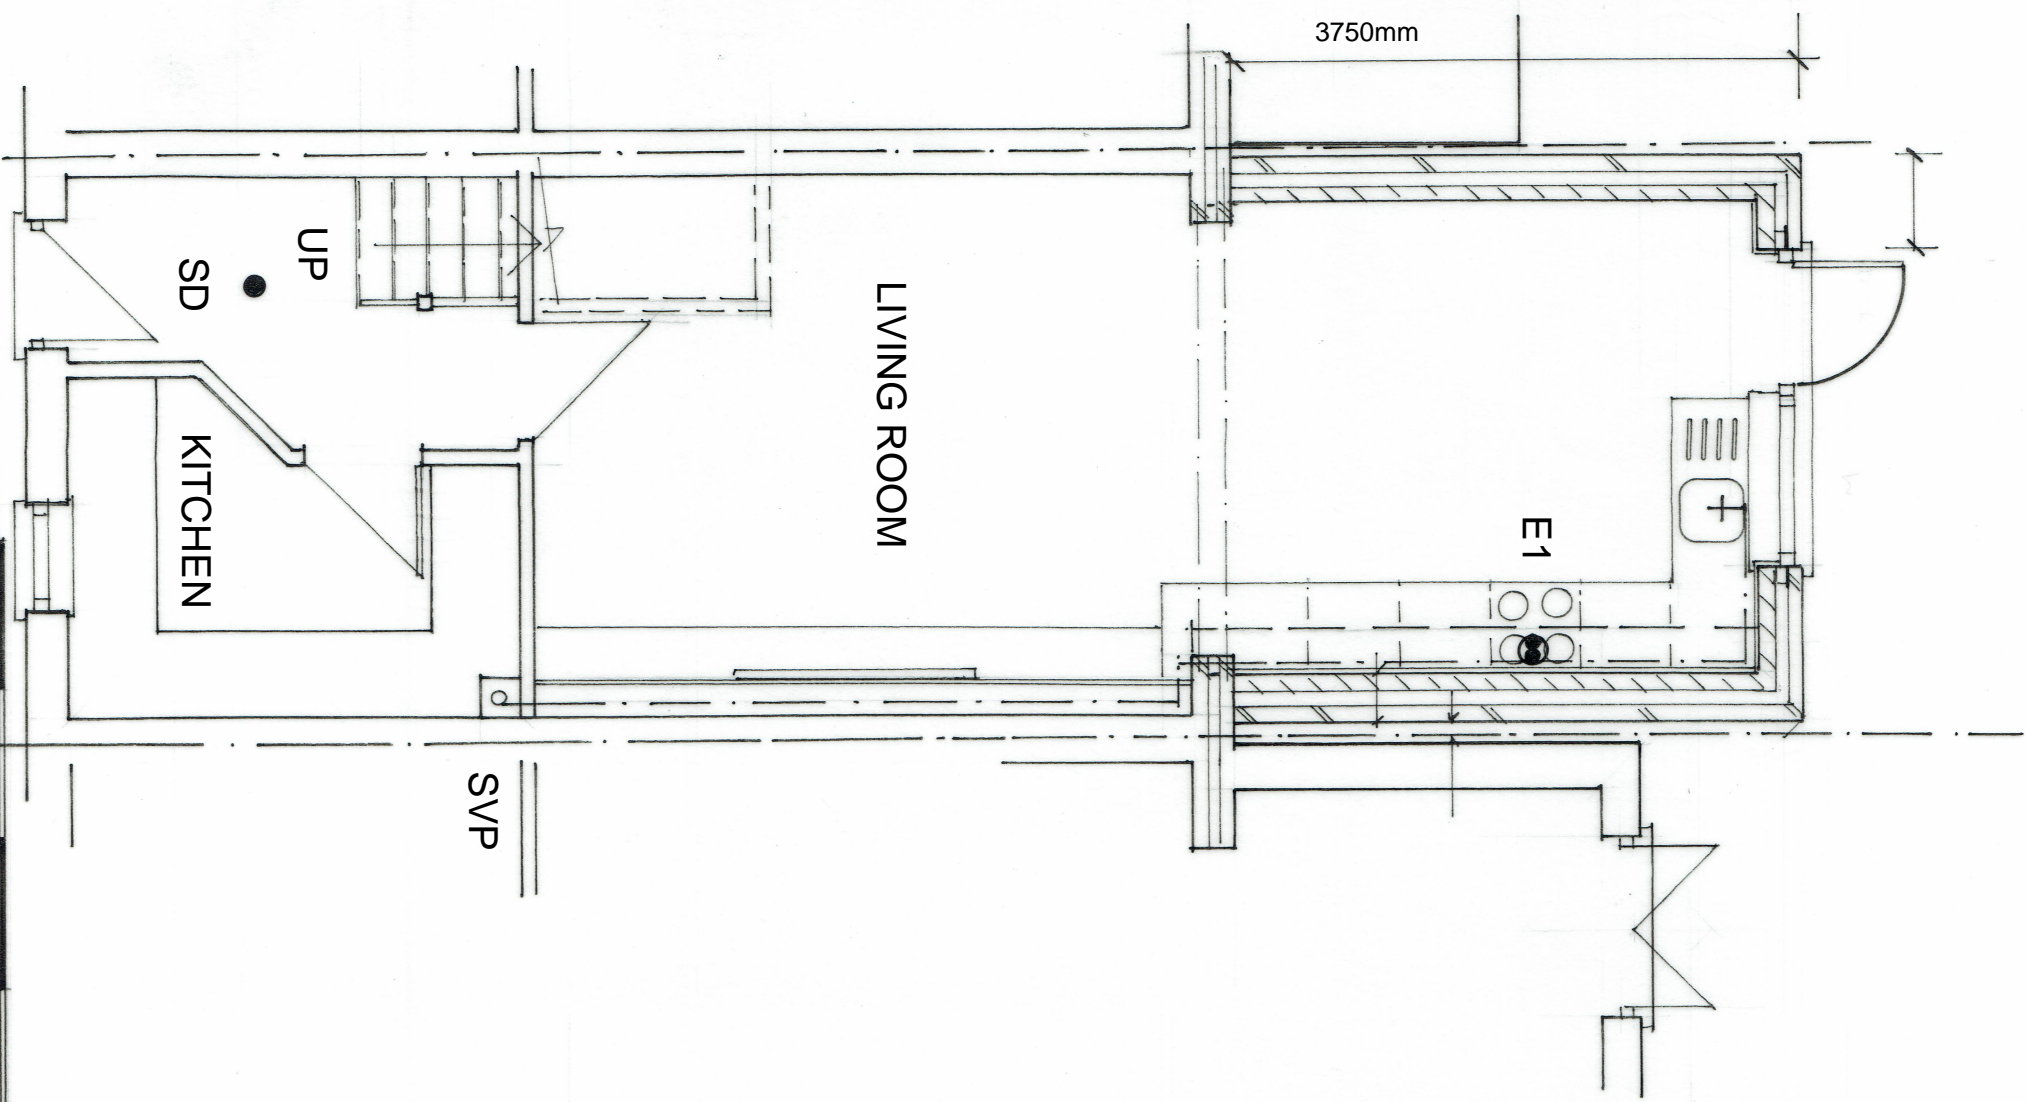

18 CHERRY HILLS
 SOUTH OXHEY
 HERTS
 WD19 6DH

GROUND FLOOR PLANS AS
 EXISTING AND PROPOSED

Drawing No-01

1:50 SCALE