


# Block Plan

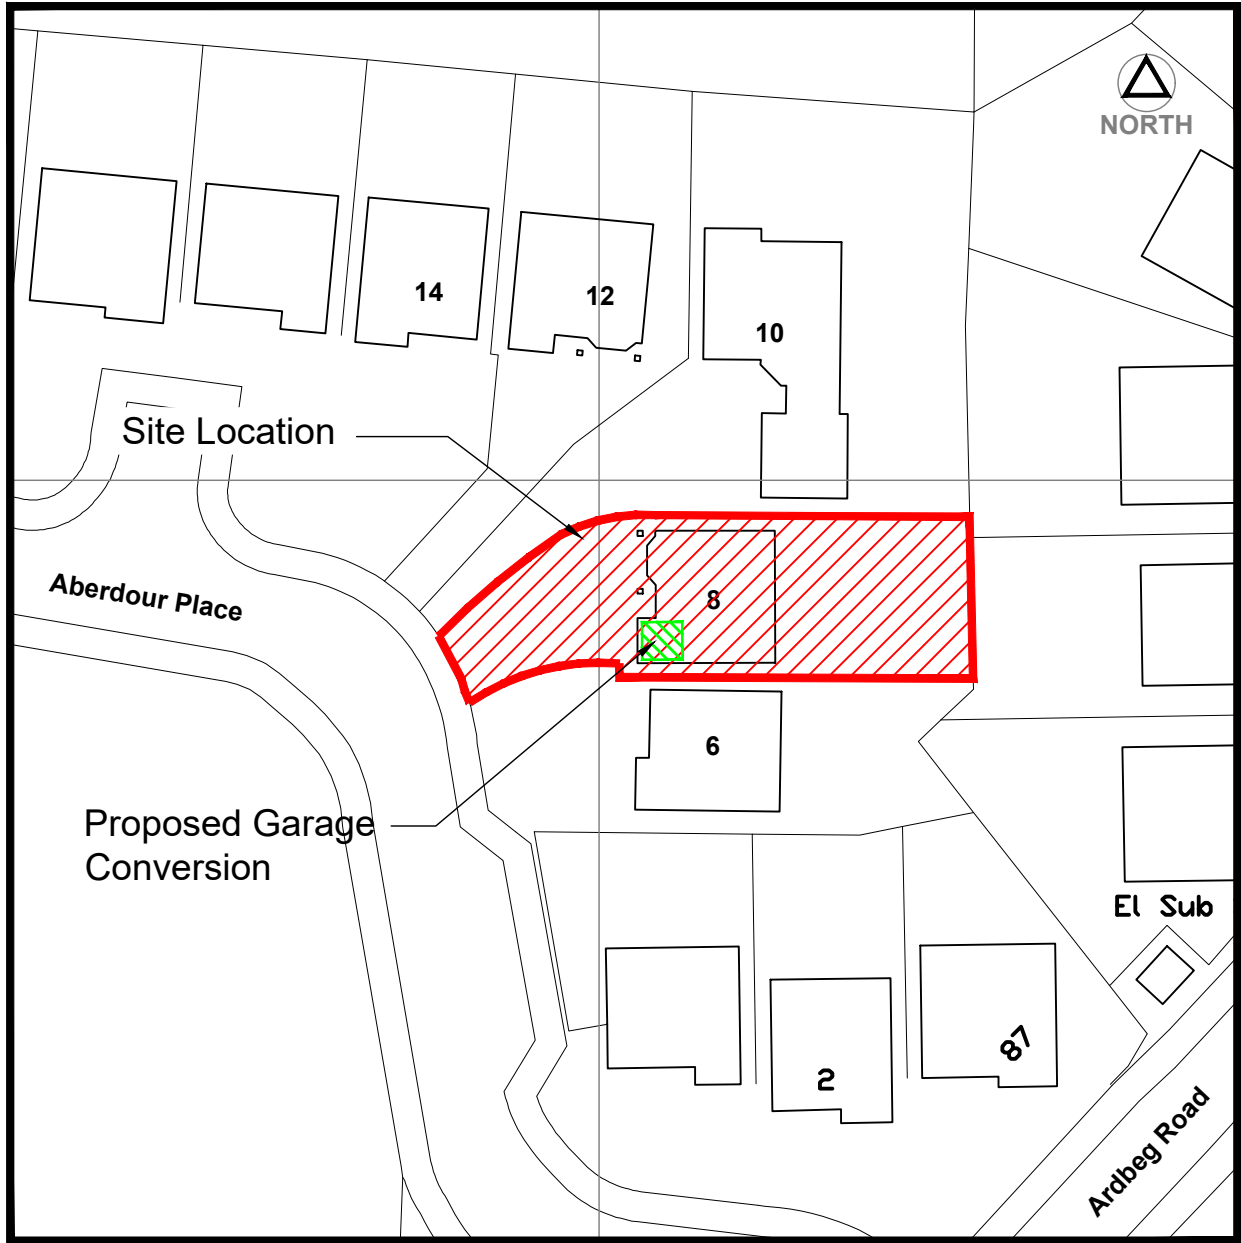

SITE PLAN

0 50m  
SCALE 1:500

Client and Project Address

Mr & Mrs Brian Irwine  
8 Aberlour Place  
Motherwell ML1 4FX

Drawing Title

Proposed Garage Conversion  
Neighbour Notification

# CAF

CAF DESIGNS LTD

53 CALDERGLEN AVENUE  
THE ELMS BLANTYRE  
SOUTH LANARKSHIRE G72 9UP

TEL. +44(0)1698 825660 Mob. +44(0)774 780 3435  
E-MAIL craig@cafdesigns.co.uk www.cafdesigns.co.uk

Drawn by  
CAF

CAD Location  
C:\Drawings\007-24

Scale  
1:500

Date  
Jun 19

Paper Size  
A4

Drawing no.

007-24.002