


NOTE:




Proposed Front Elevation (1:50)




Proposed Rear Elevation (1:50)

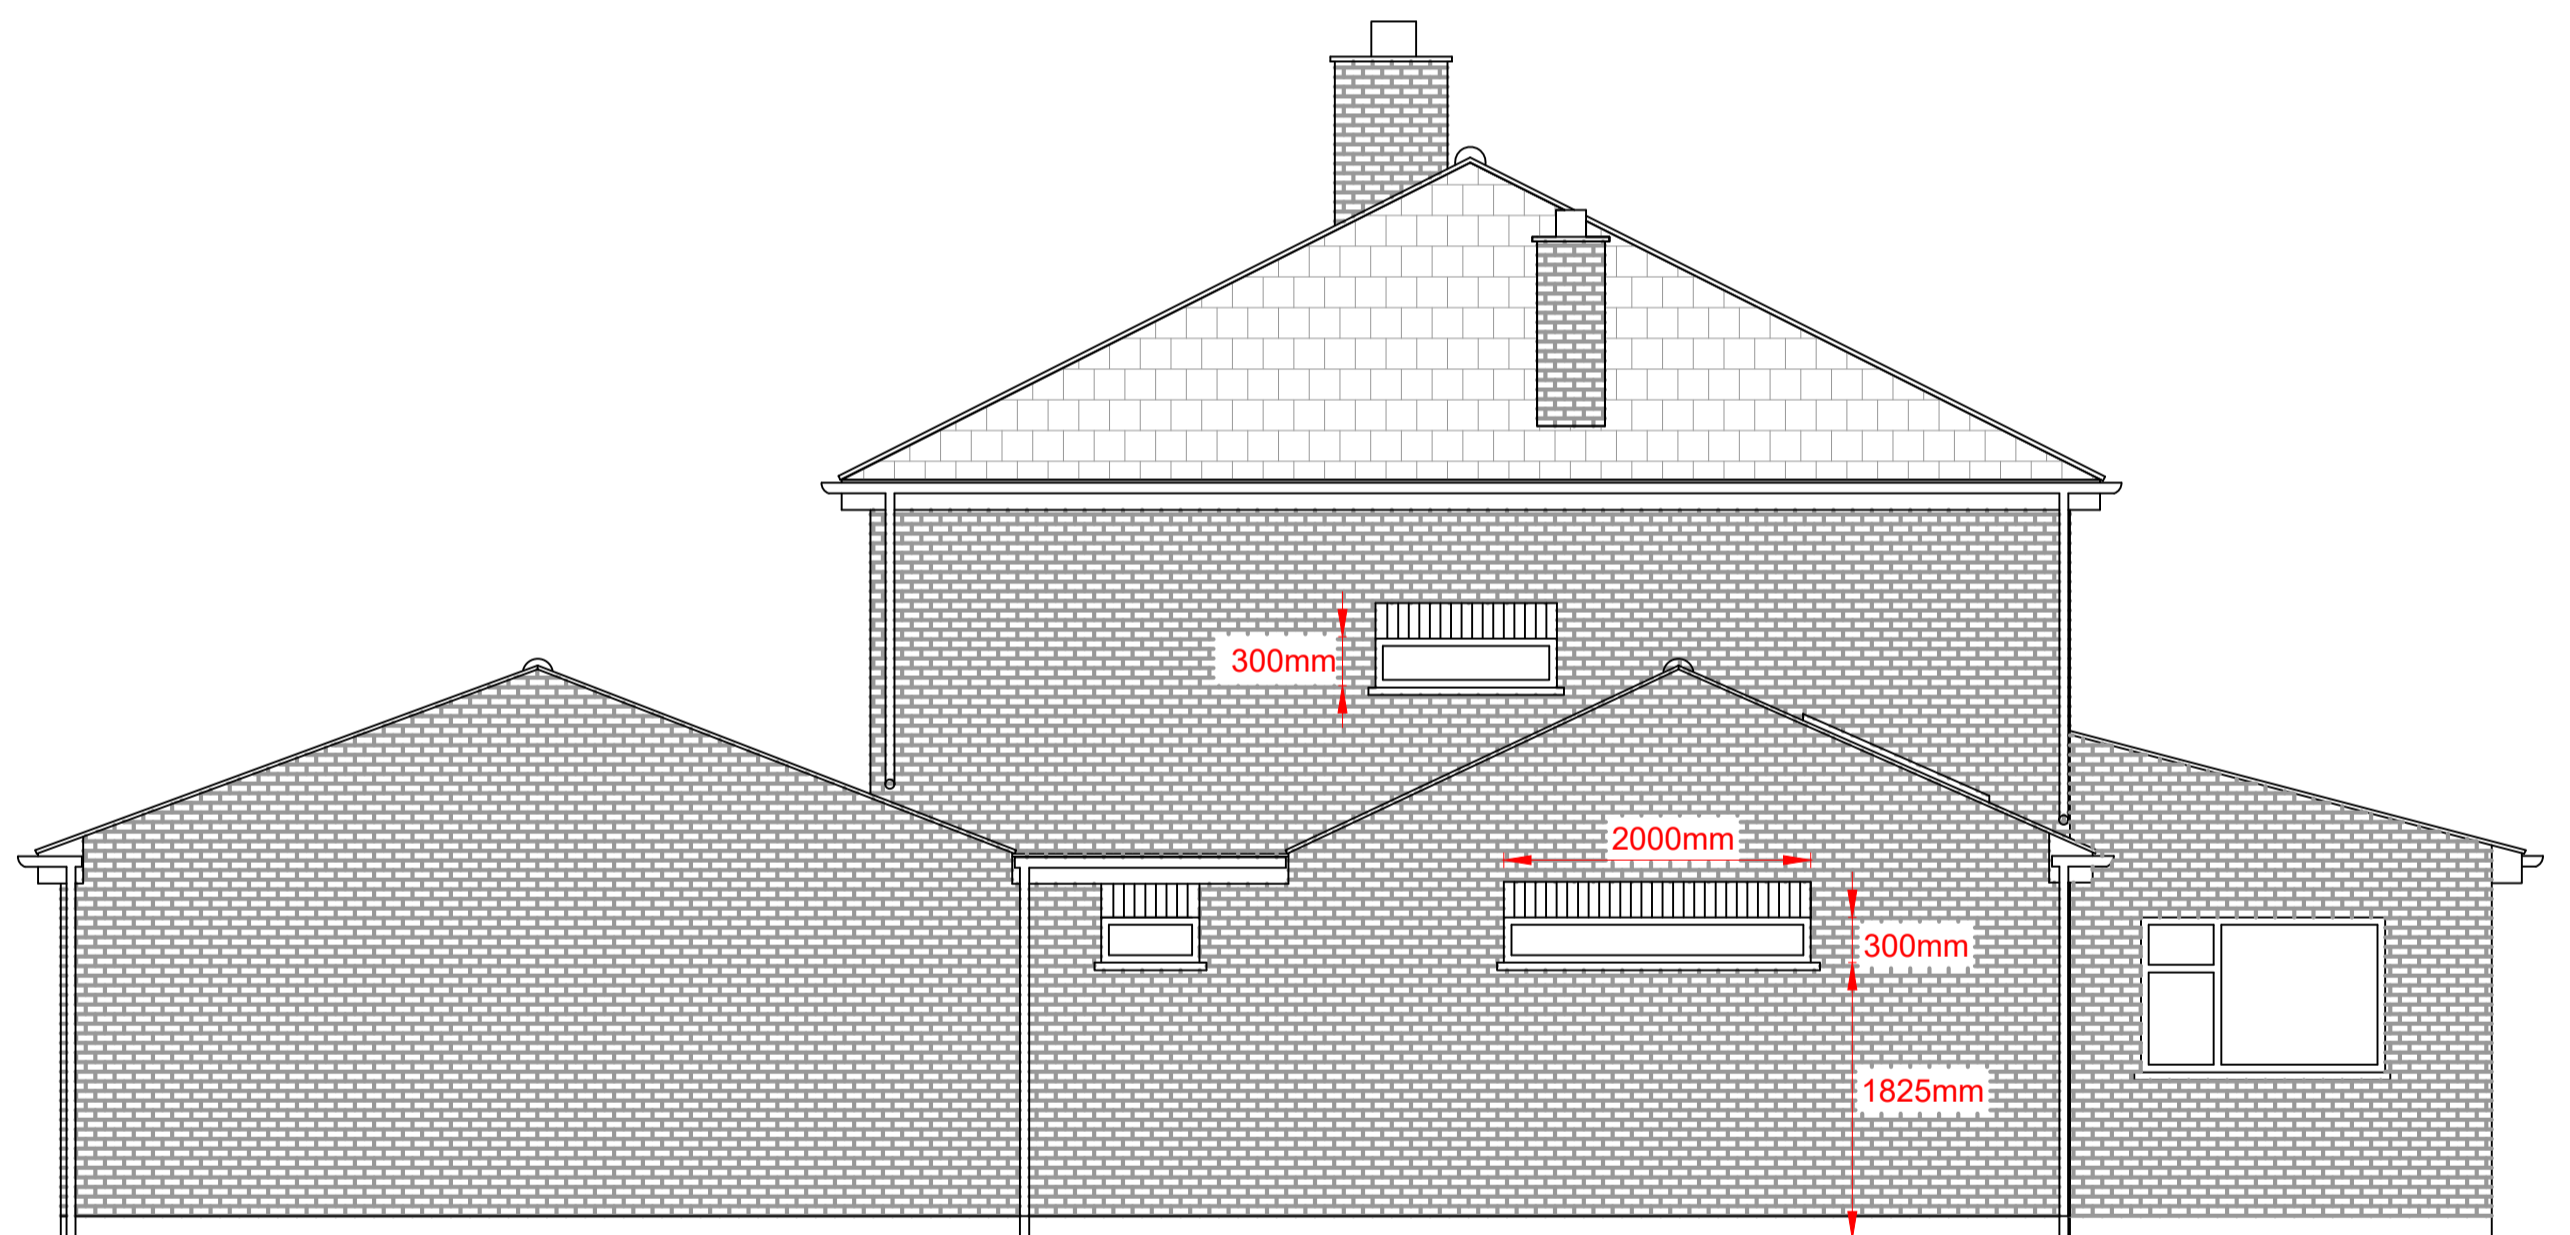


Proposed Side Elevation (1:50)

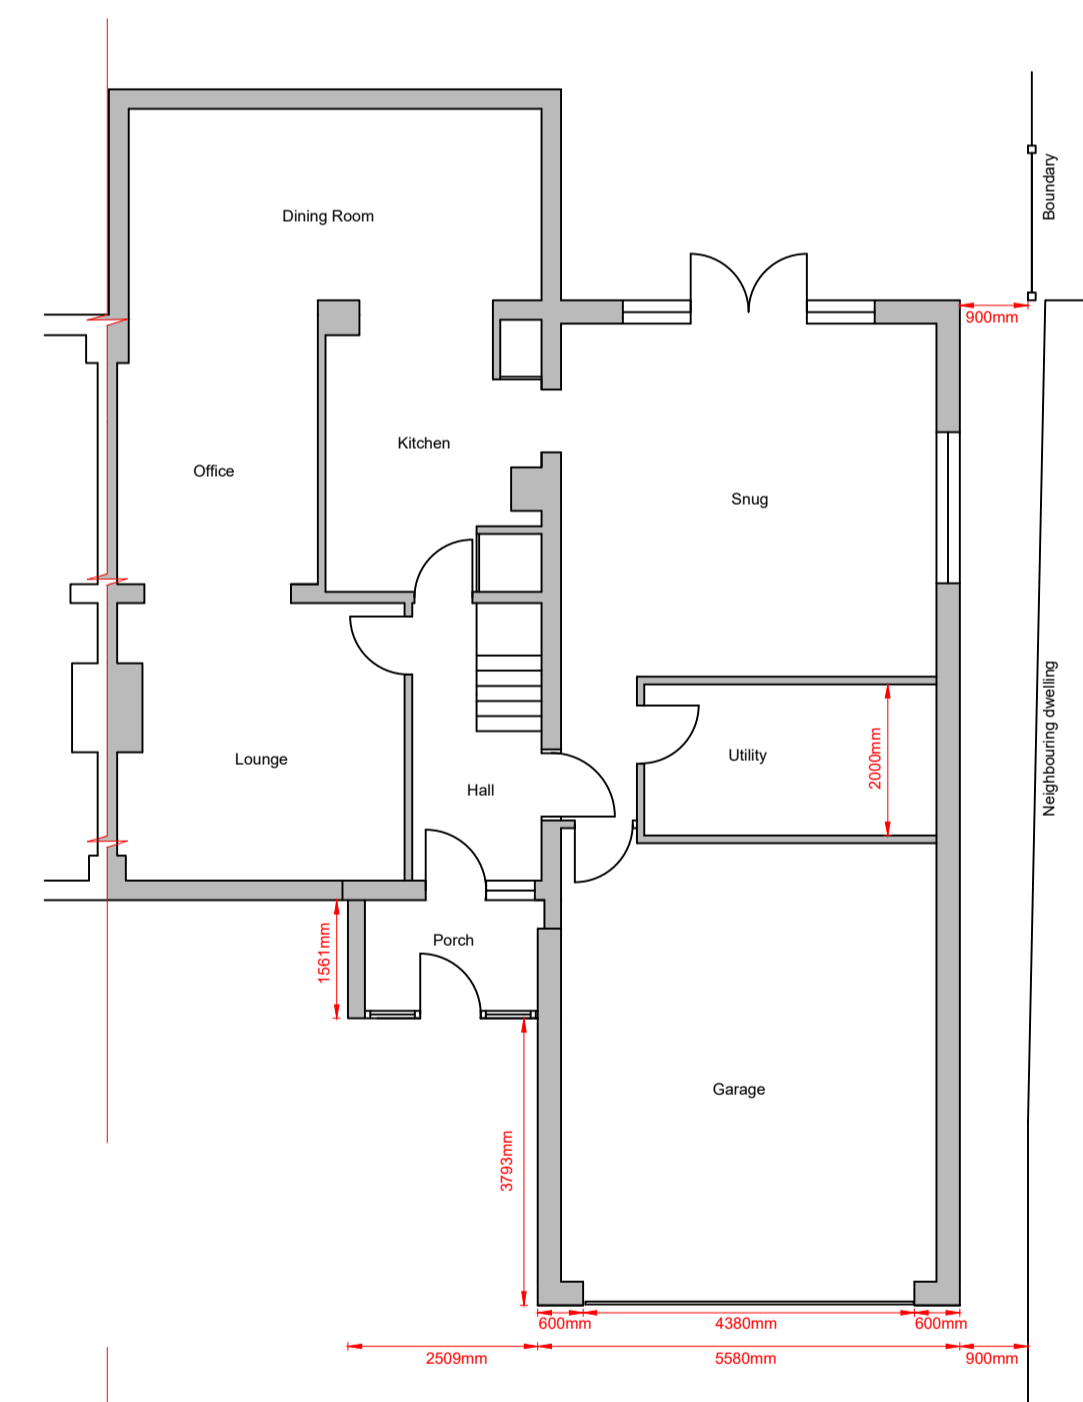

Proposed Ground Floor Plan (1:100)

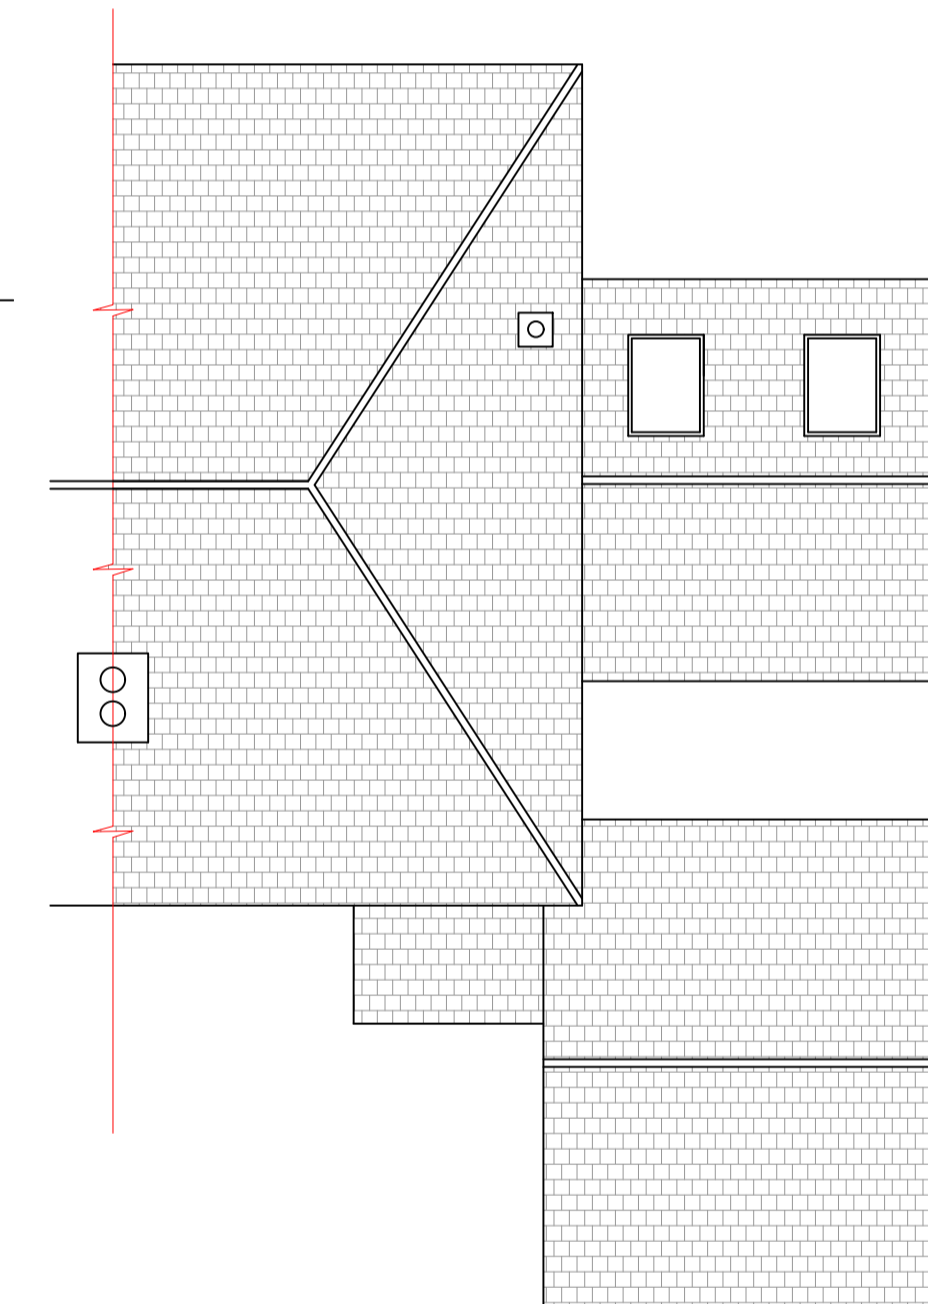

Proposed Roof Plan (1:100)

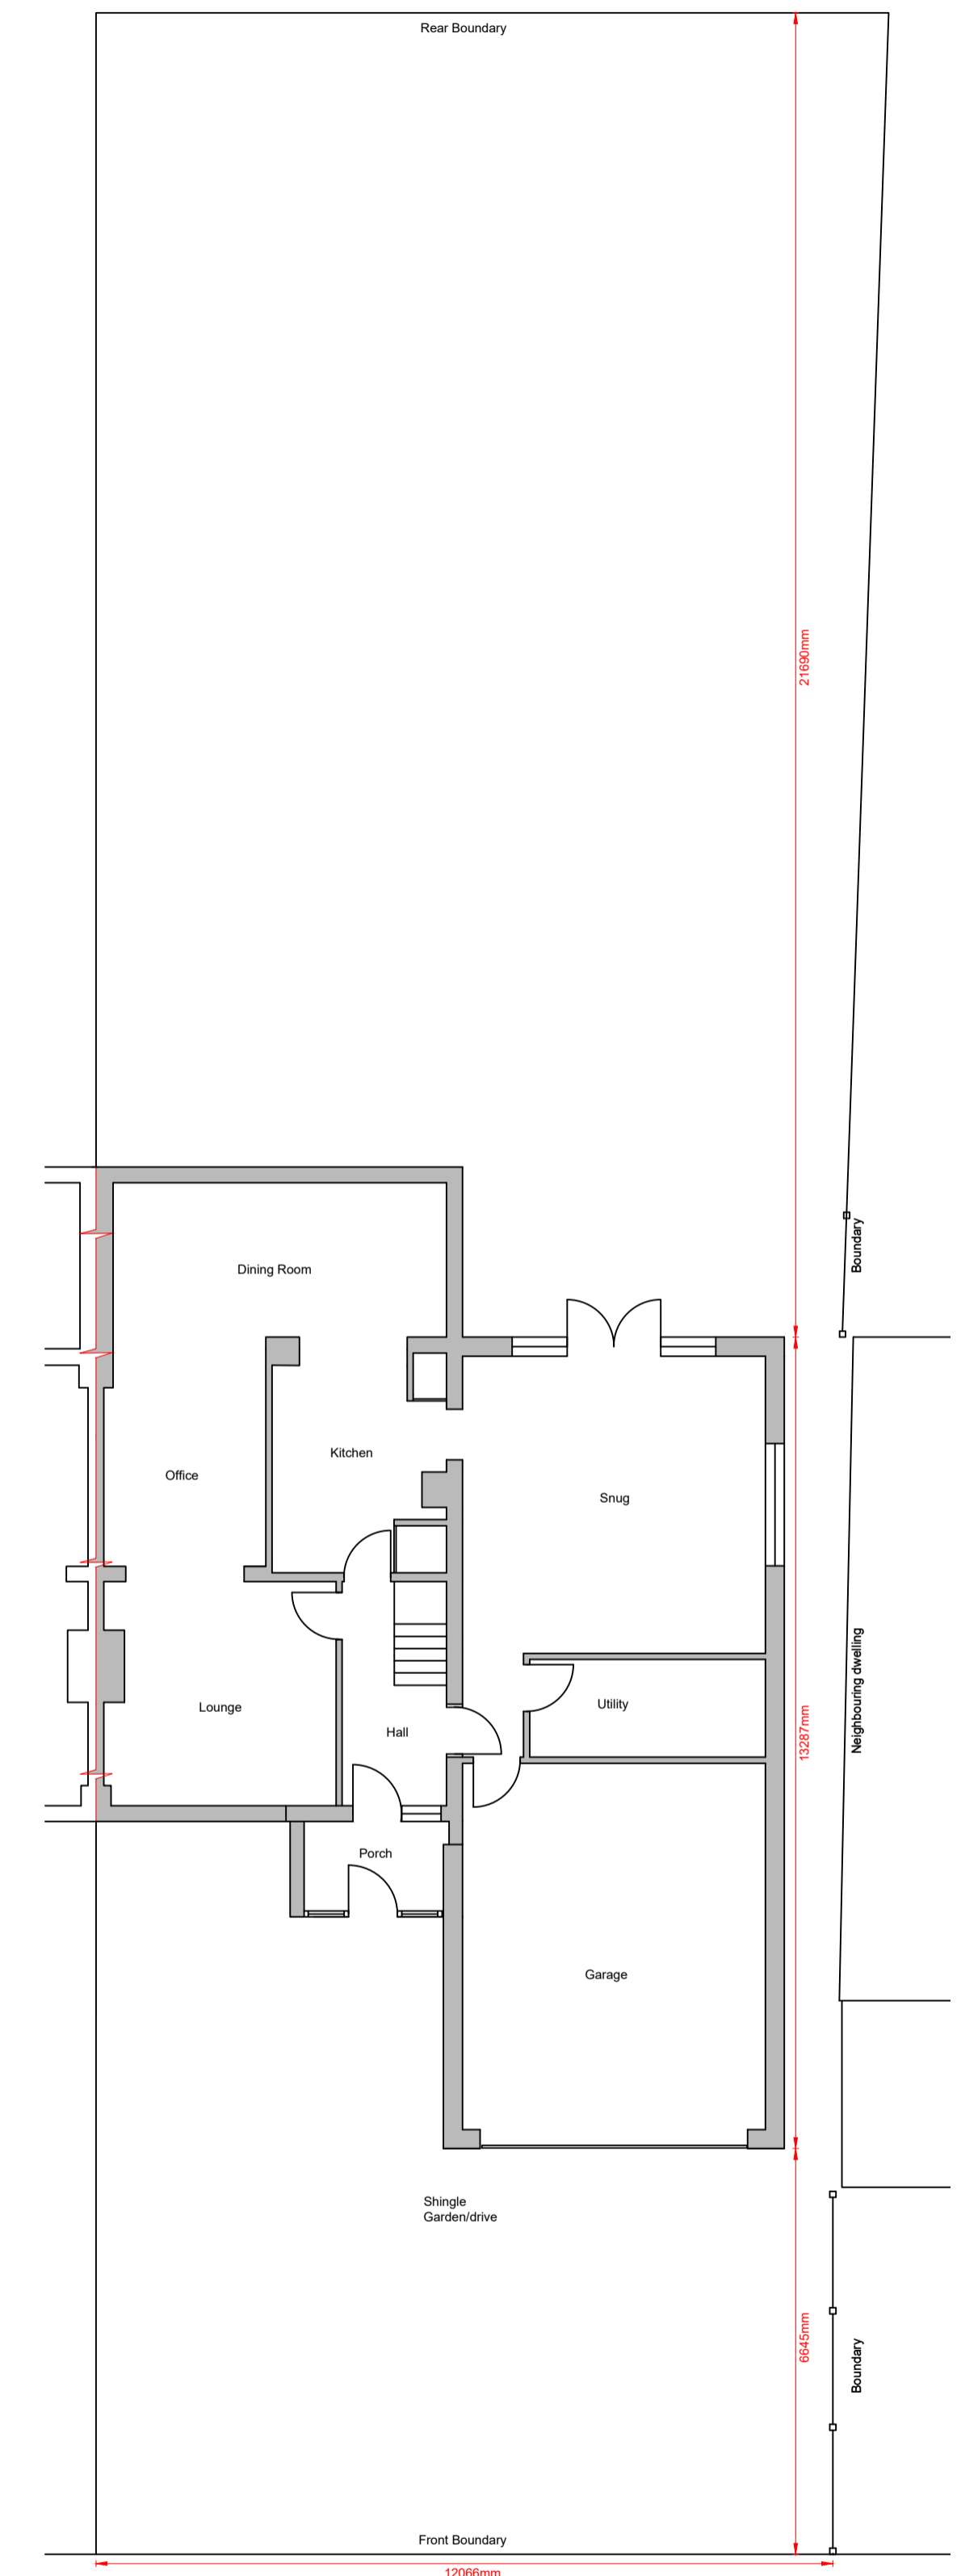

Proposed Site Plan (1:100)

SPP Designs

PROJECT
13 Elder Way
Wickford
SS12 0LX

DRAWING
Ground Floor Side Extension.
Proposed Elevations and Plan Details.

DRAWN PSL	CHECKED	APPROVED
DATE Feb 2024	SCALE(S) As noted @ A1	

Rev	Date	Details
STATUS		Planning.
DRAWING NUMBER 08<5 - 02		REV. .