
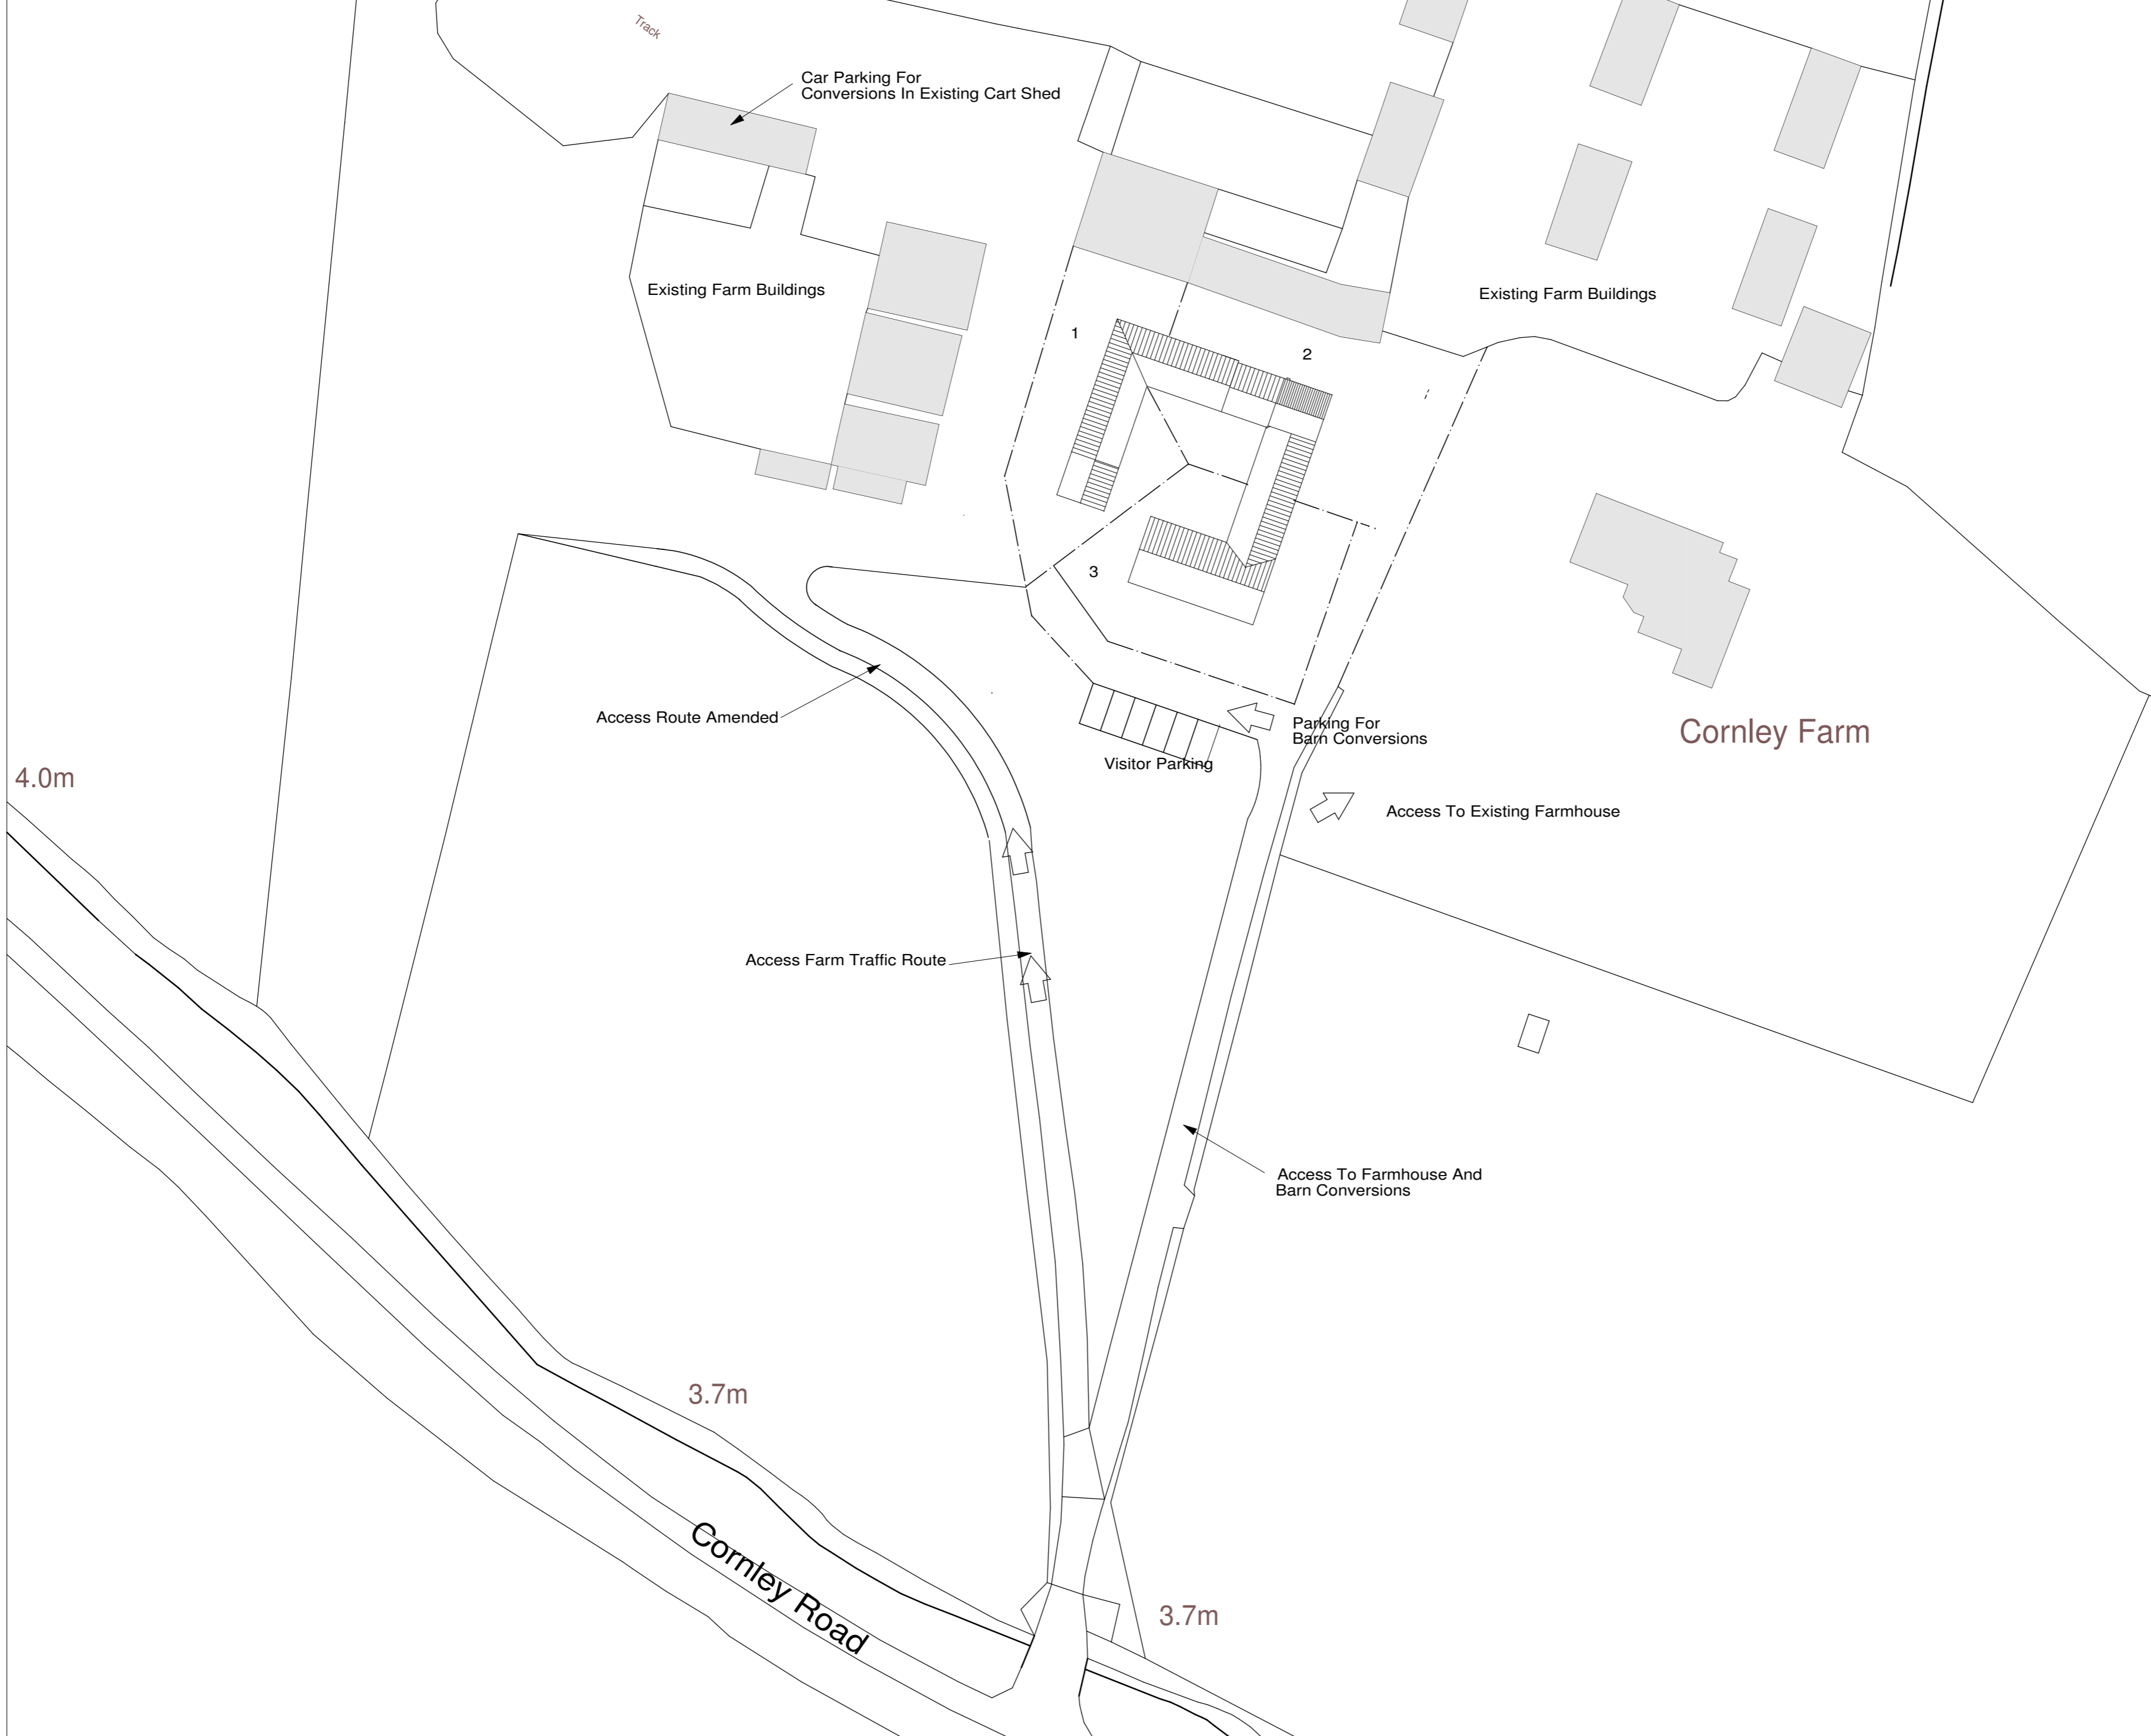


NOTES:
All dimensions must be checked on site and not scaled from this drawing.

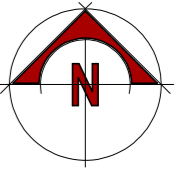

A	Date	Revisions

©copyright

Taylor Loom Consultants Ltd
 The Consulting Rooms
 29 Grove Coach Road
 Retford
 Retford, Nottinghamshire DN22 7HG
 Tel: 01777 702544



Client
Mr & Mrs Millington

Job Title
Proposed Conversion To Residential
 Cornley Farm Crew Yard
 Cornley Road
 Misterton DN10 4AZ

Drawing Title
Proposed Site Plan

Scale
1:500@A2

Date
January 2024

Drawn by
JML

Drg No.	Rev.
TLC/23/219/SP2	-