
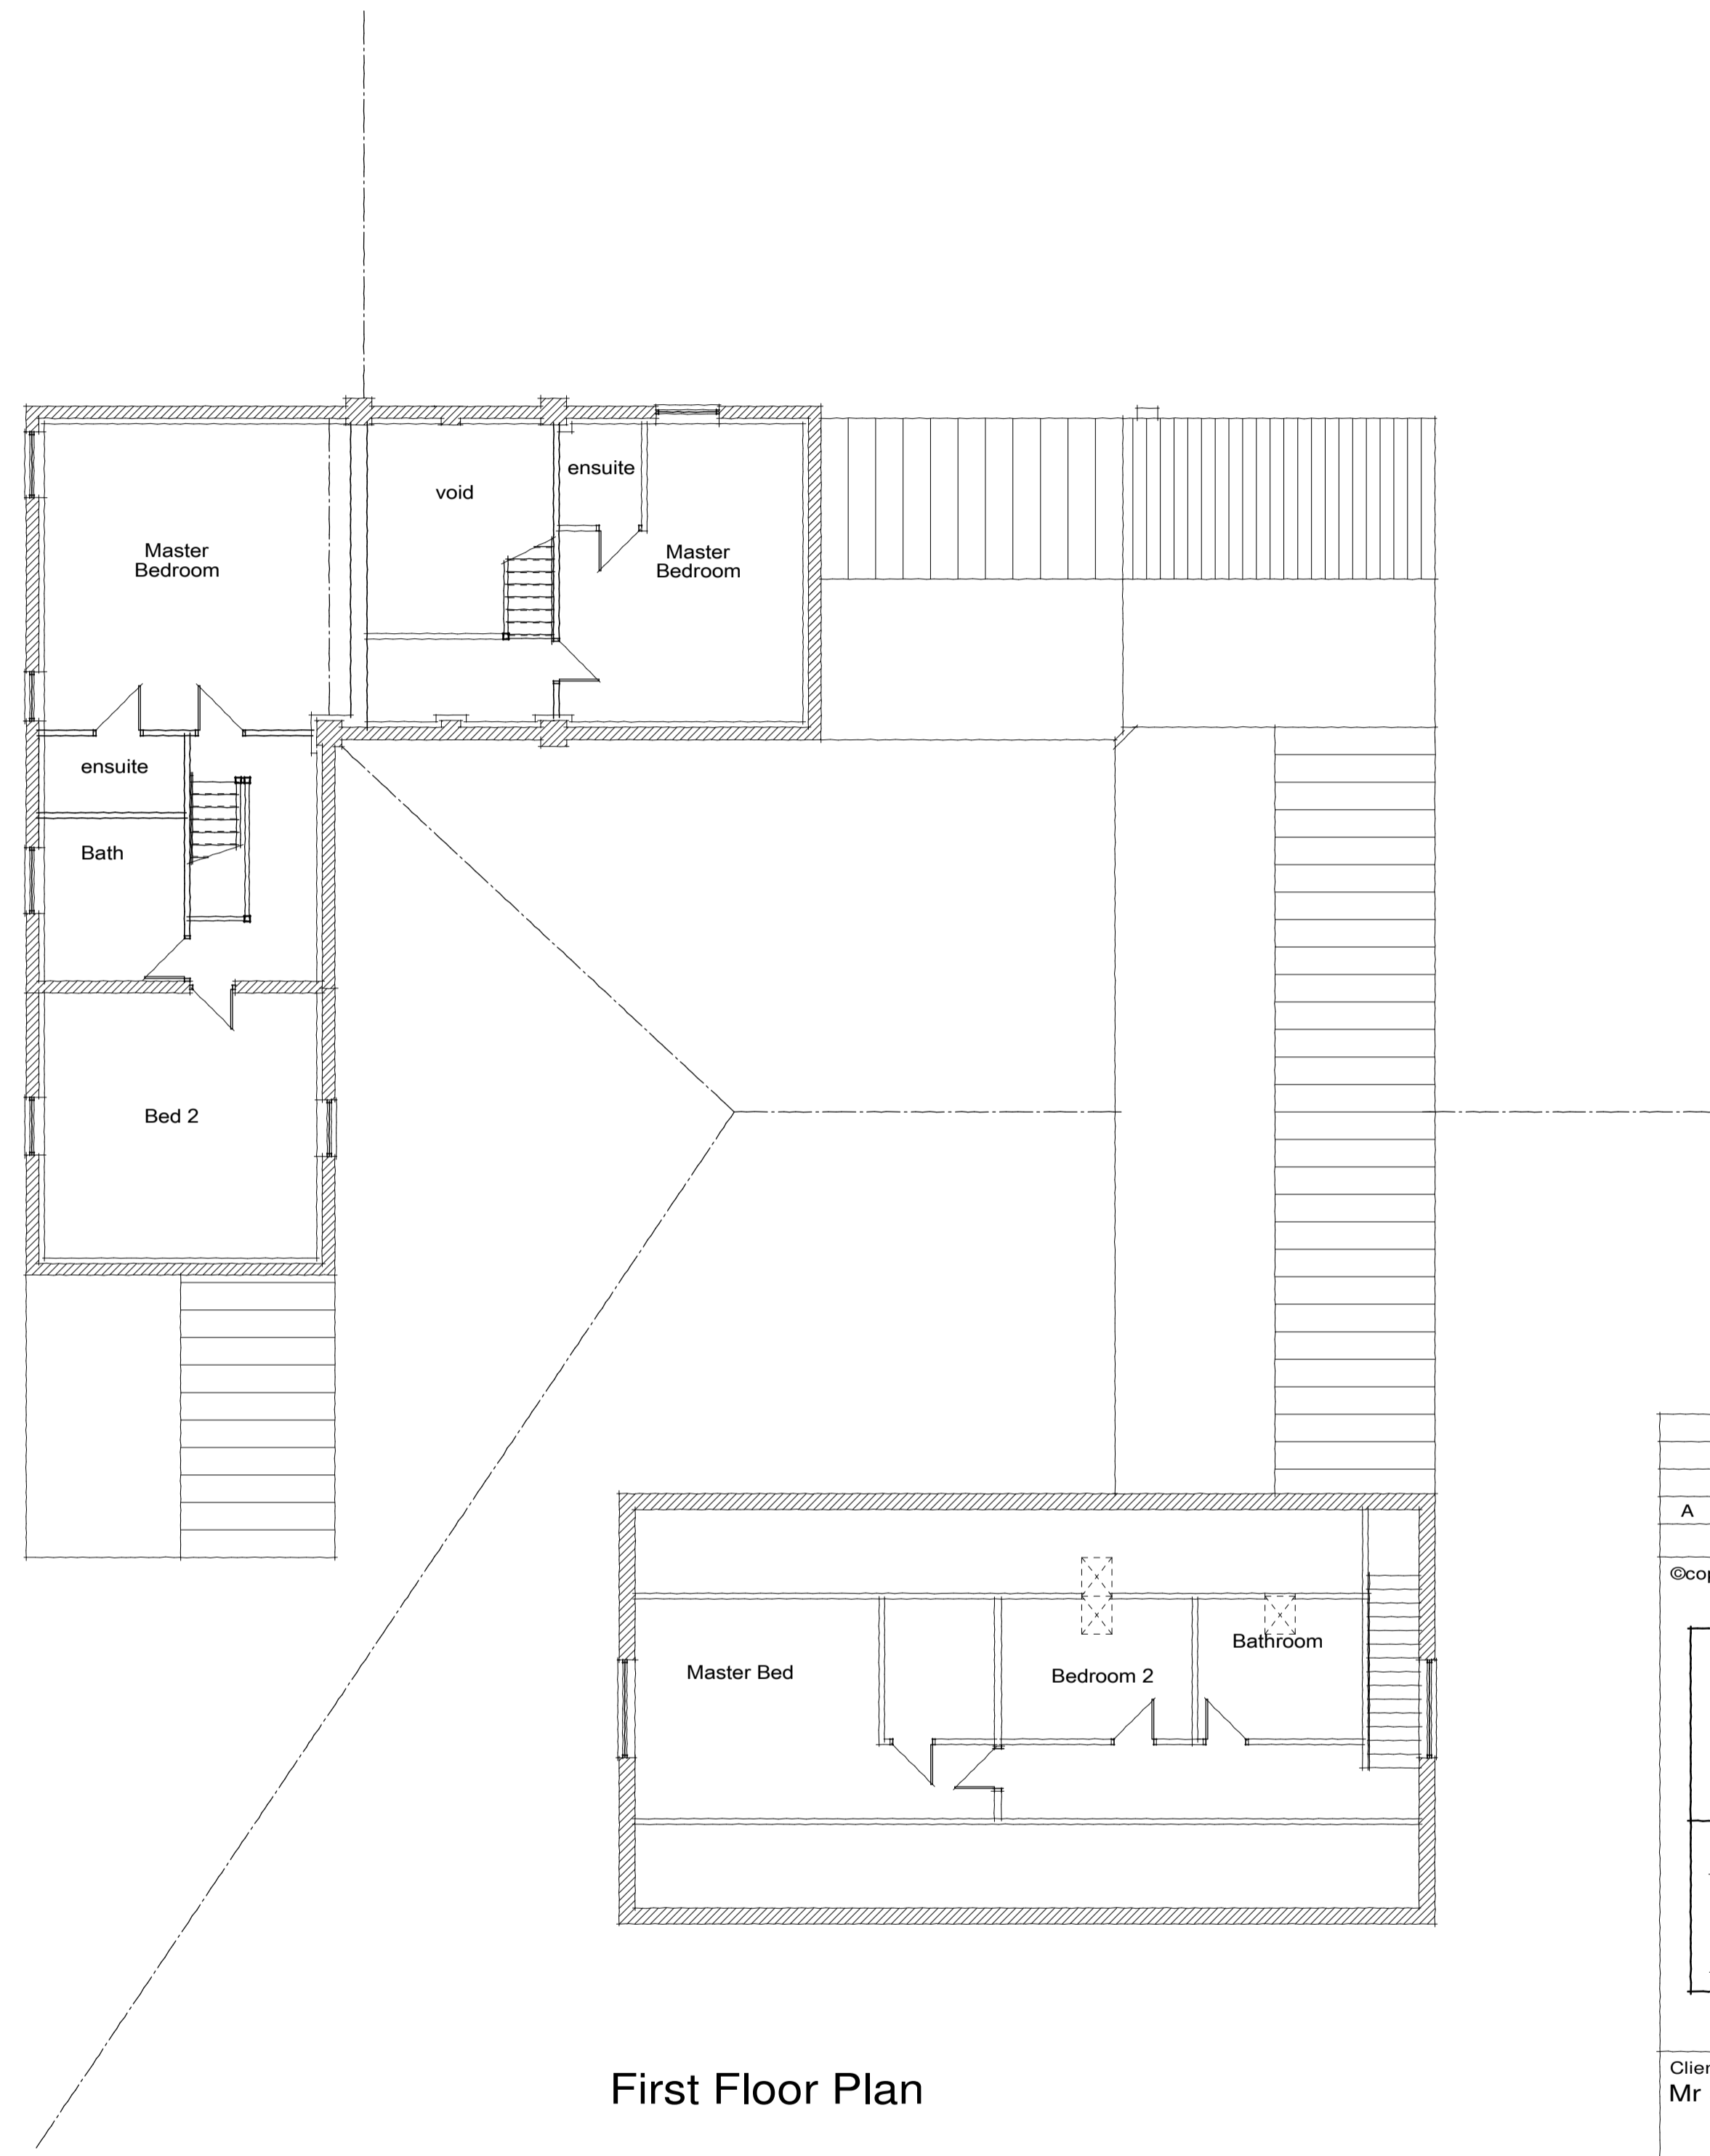


NOTES:
All dimensions must be checked on site and not scaled from this drawing.

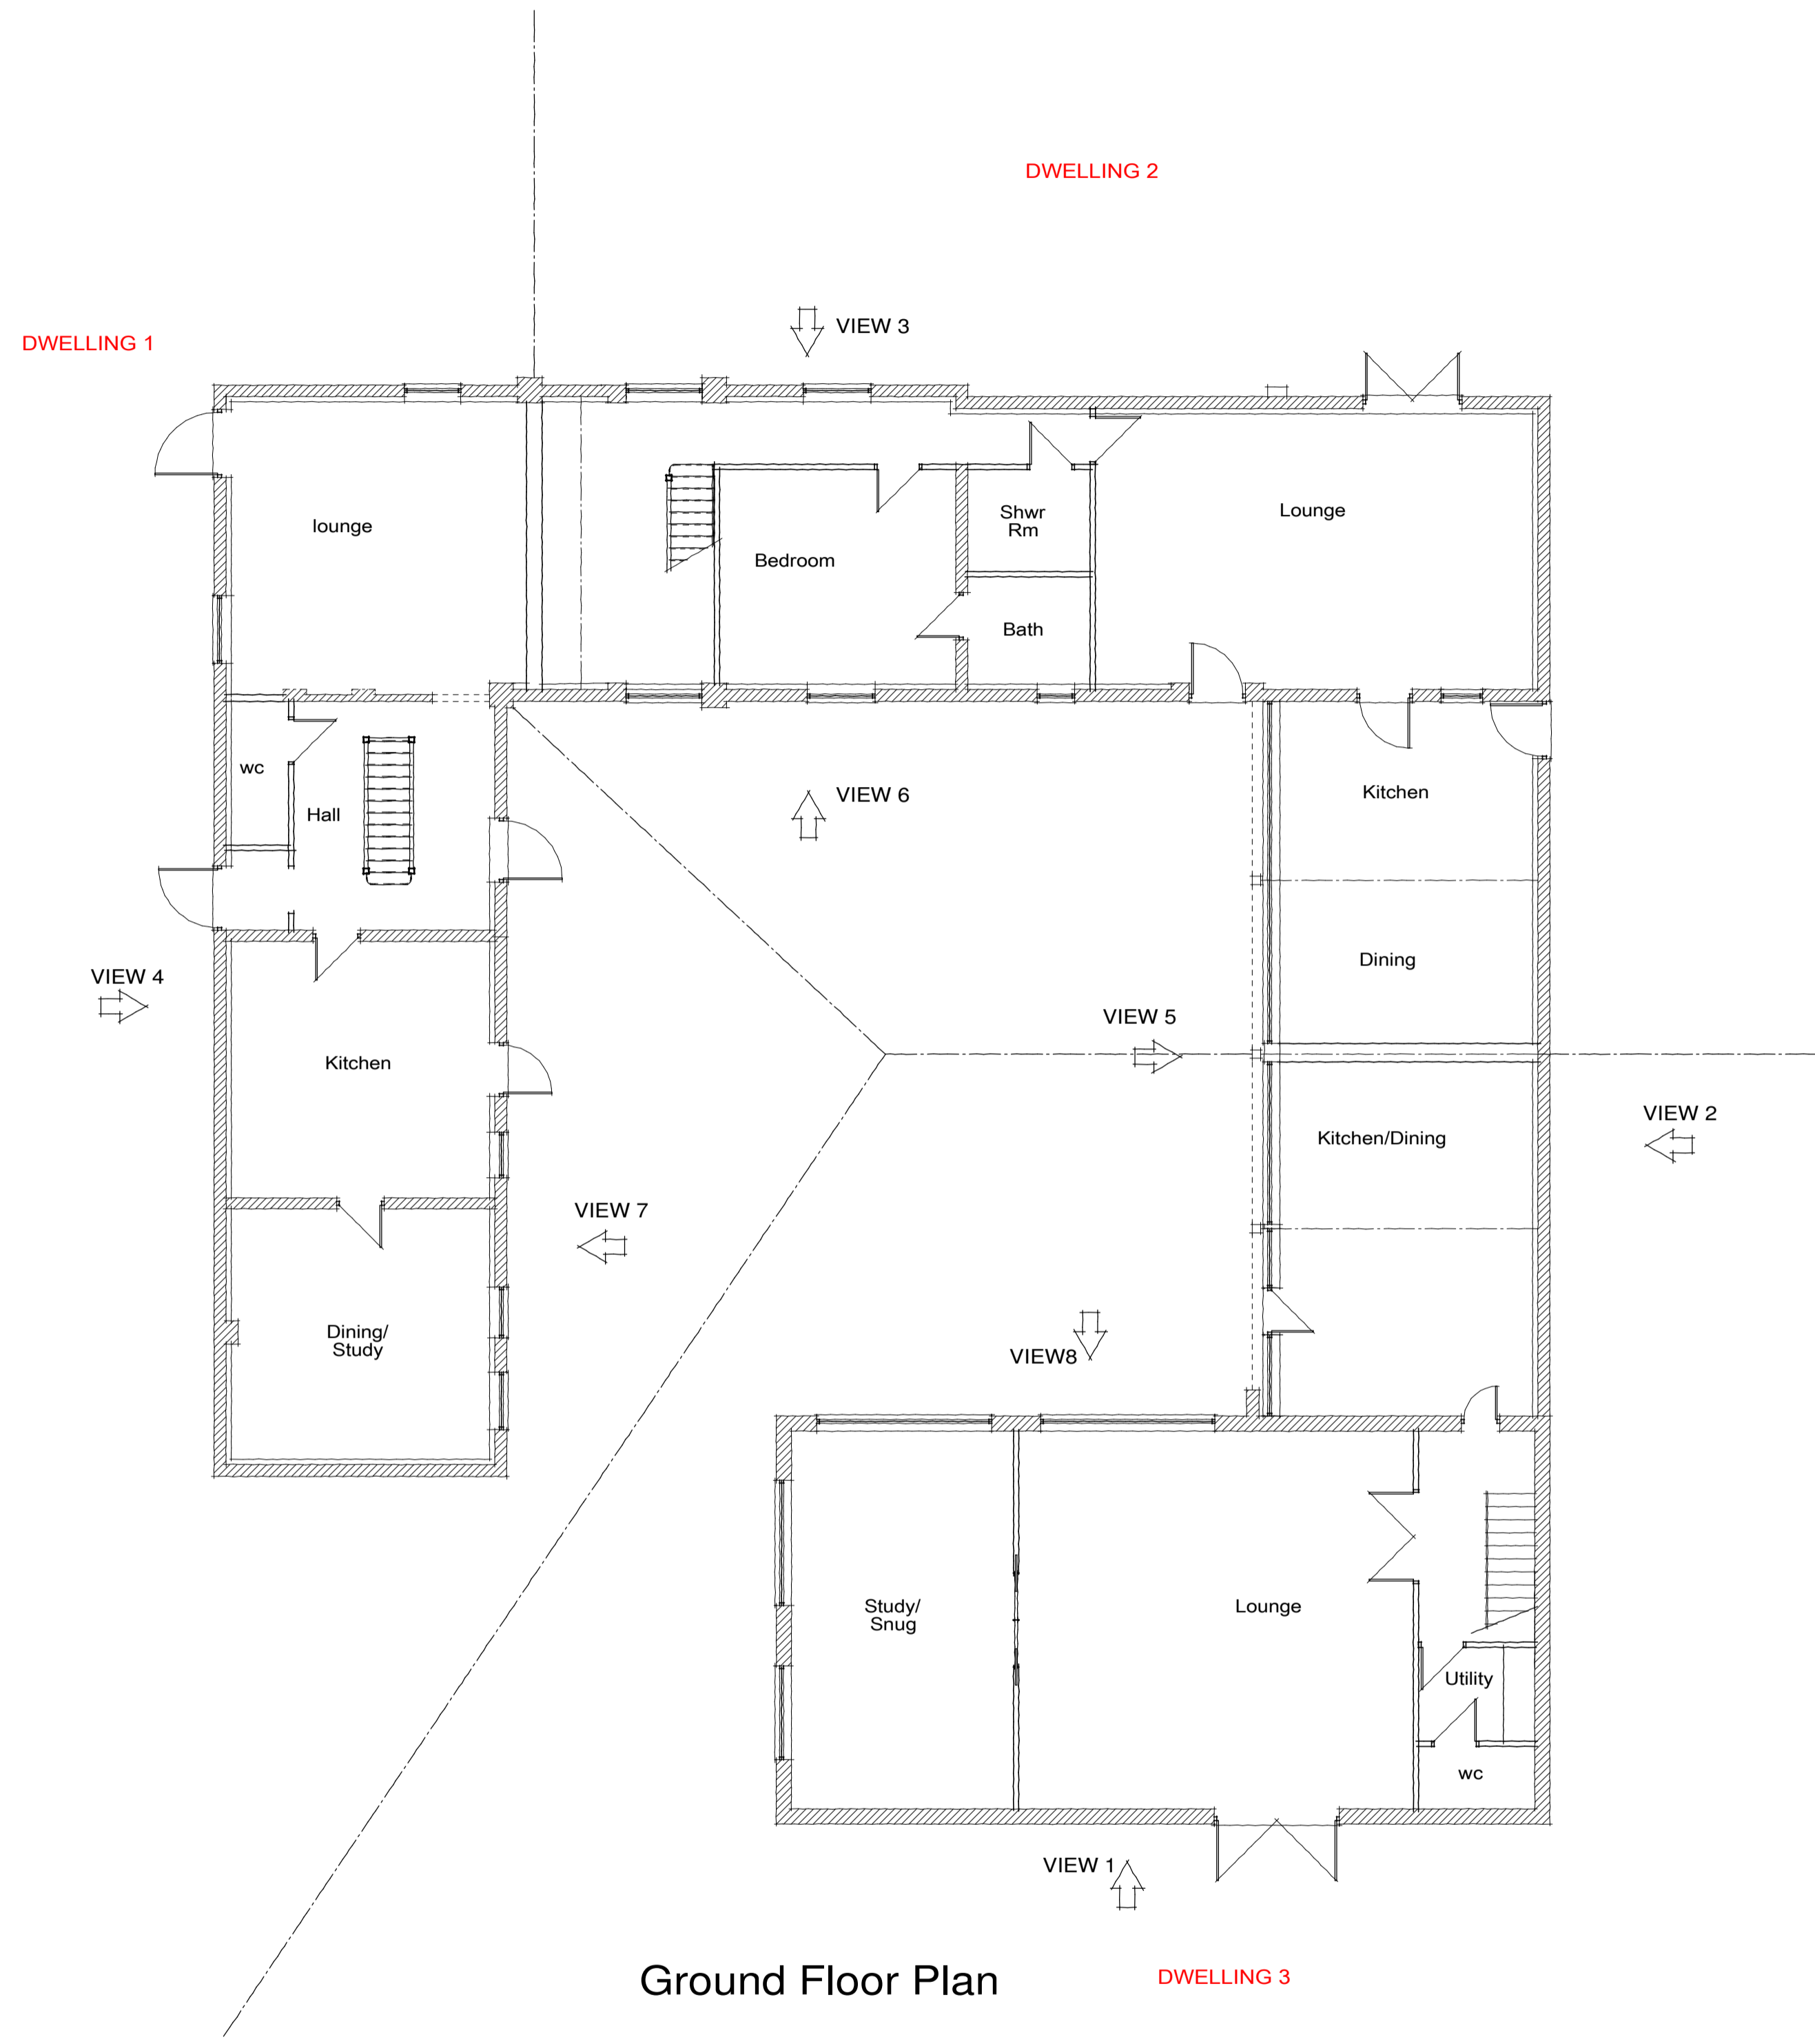

A		-	
Date		Revisions	
©copyright			
Taylor Loom Consultants Ltd The Consulting Rooms 29 Grove Coach Road Retford Retford, Nottinghamshire DN22 7HG Tel: 01777 702544			
  			
Client Mr & Mrs Millington			
Job Title Proposed Conversion To Residential Cornley Farm Crew Yard Cornley Road Misterton DN10 4AZ			
Drawing Title Sketch Proposal Floor Plans			
Scale 1:100@A1			
Date November 2023		Drawn by JML	
Drg No. TLC/23/219/02		Rev. -	