


NPI 615
 All dimensions must be checked on site and not
 taken from this drawing.

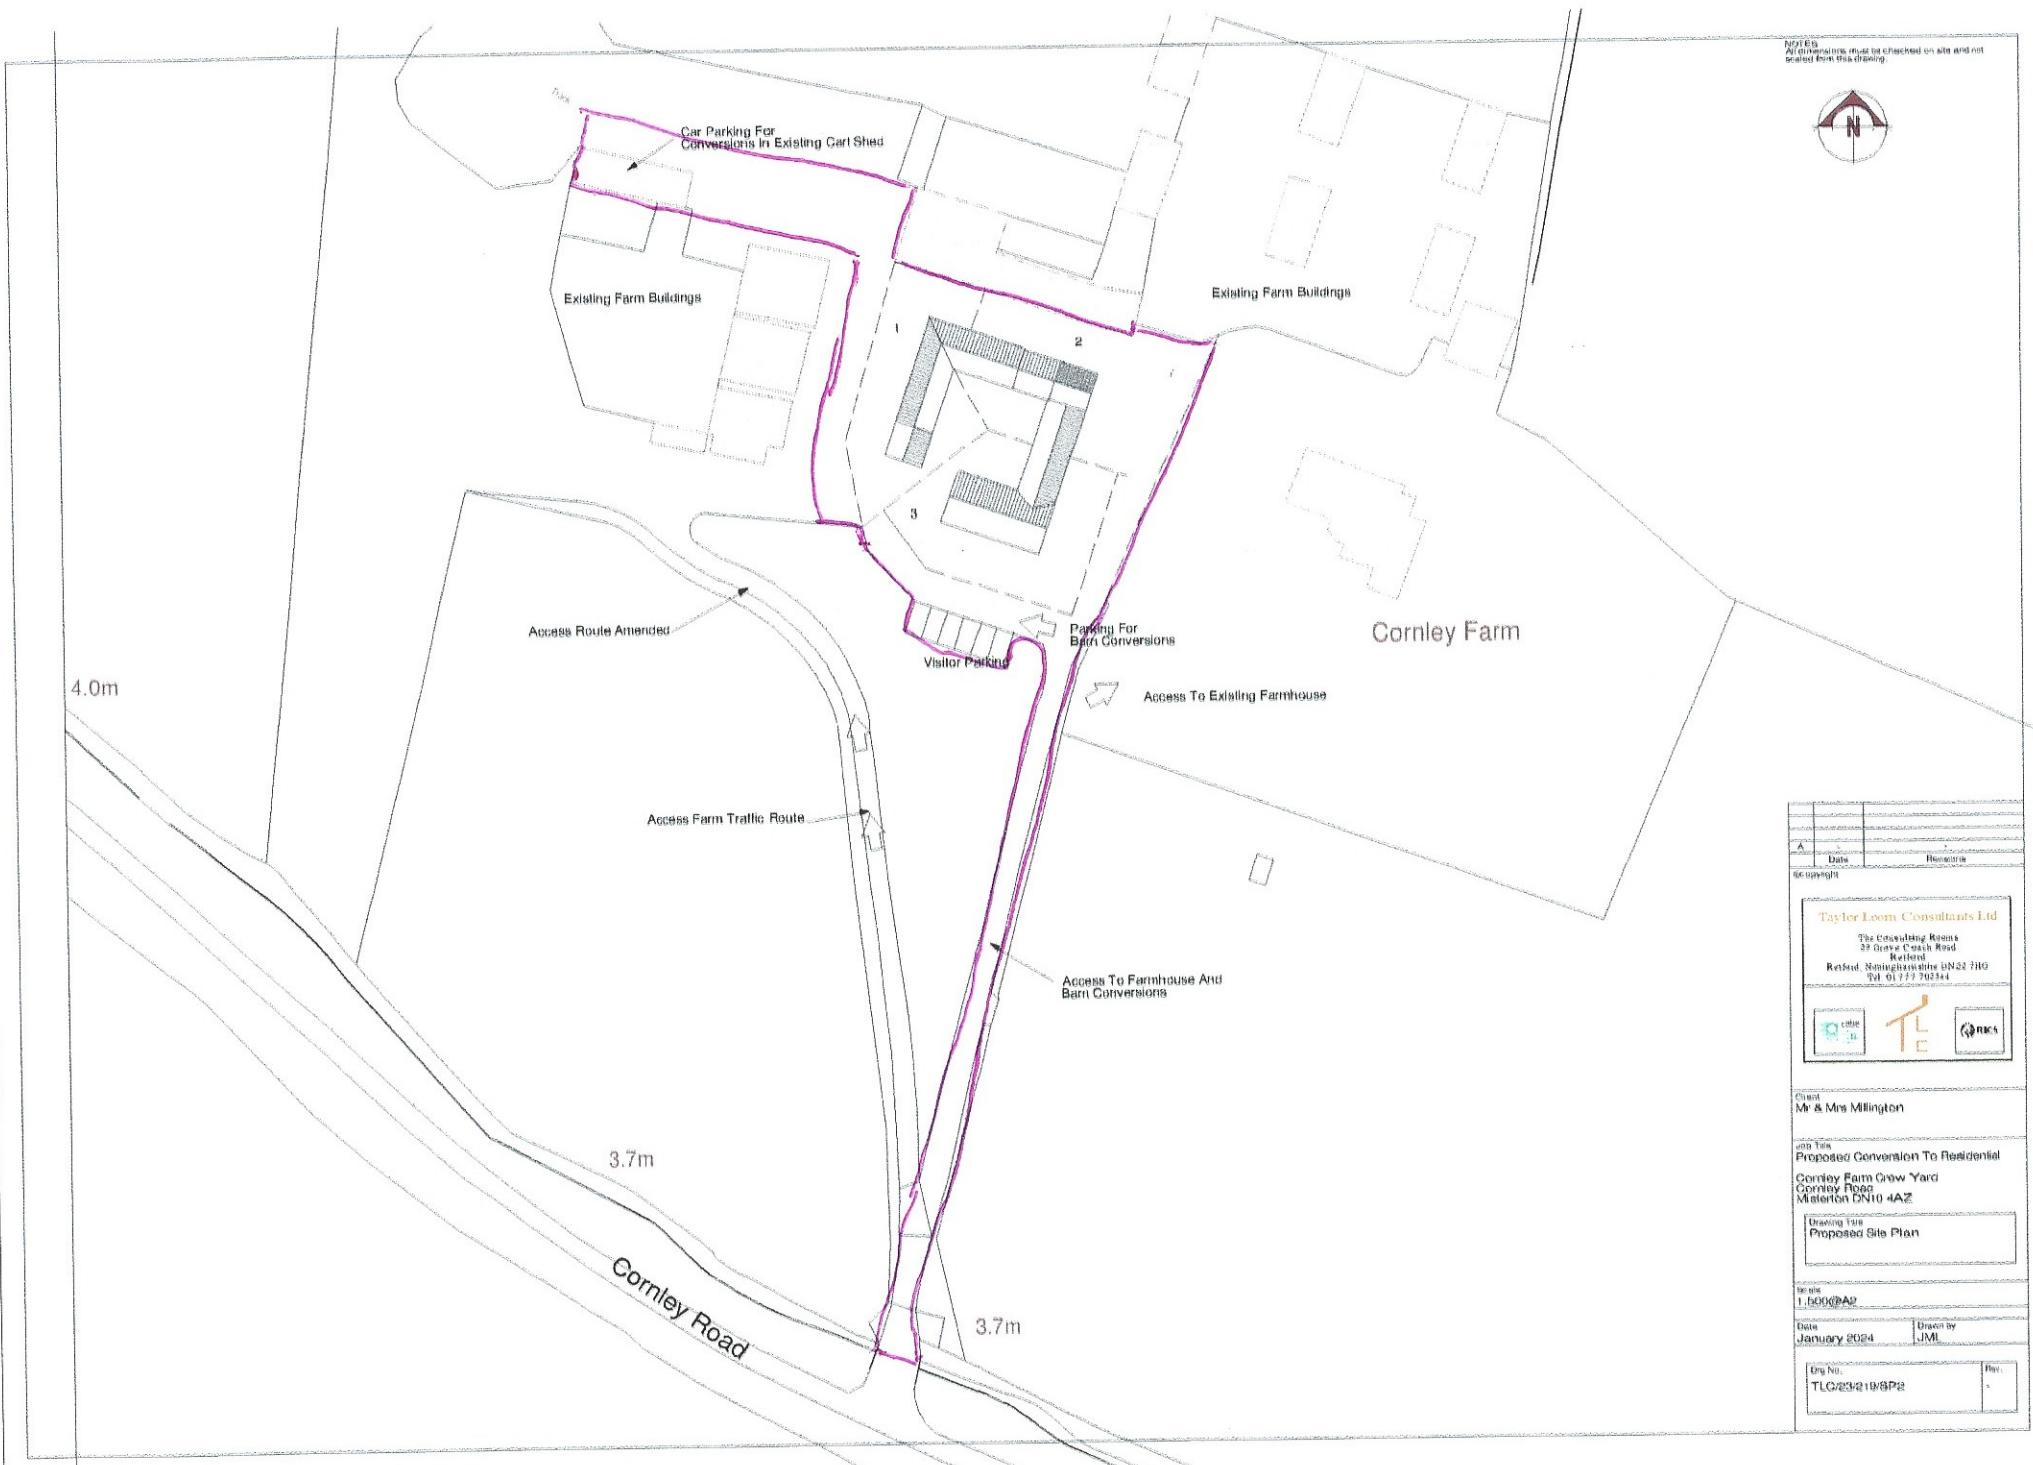

Scale	
Date	Issue No.
Scale	
Taylor Loom Consultants Ltd The Consulting Rooms 27 Grove Coach Road Retford, Nottinghamshire DN22 7HQ Tel: 01777 702344	
Client	
Mr & Mrs Millington	
with this	
Proposed Conversion To Residential	
Cornley Farm Cwv Yard	
Cornley Road	
Matlerton DN10 4AZ	
Drawing Title	
Proposed Site Plan	
Scale	
1:500@A2	
Date	Drawn by
January 2024	J.M.L.
Proj No.	Rev.
TLC/23/219/SP2	1