



EXISTING | PART GROUND FLOOR PLAN 1:50

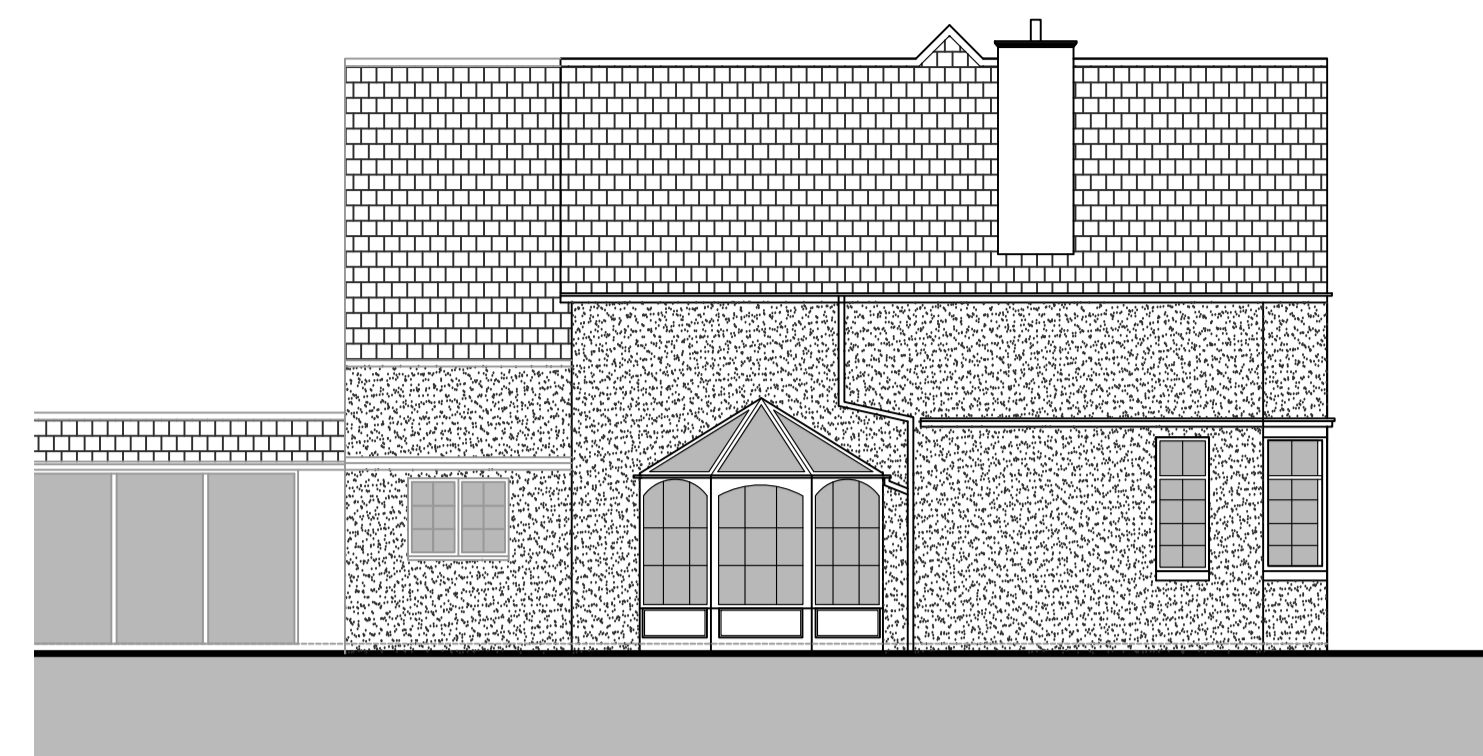

EXISTING | SIDE ELEVATION 1:100

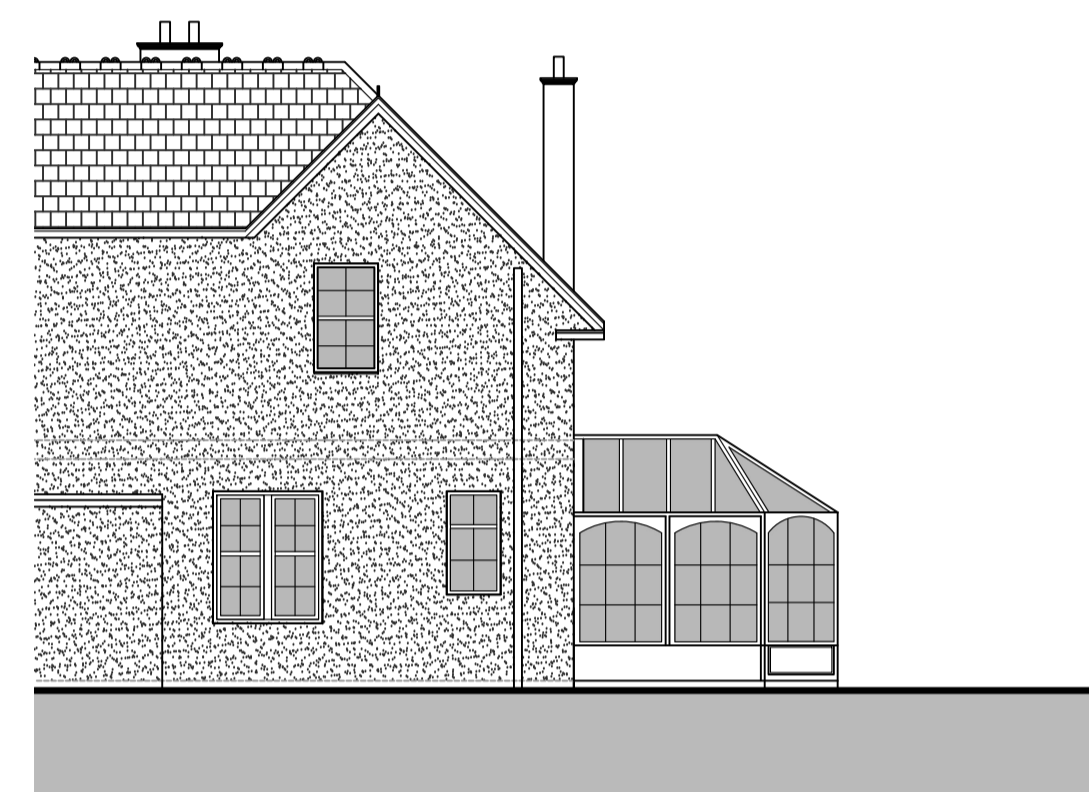

EXISTING | REAR ELEVATION 1:100



EXISTING | FRONT ELEVATION 1:50

REV	DATE	BY	AMENDMENT

MDA Design
STUDIO Architecture +

65 Redford Avenue, Edinburgh, EH13 0BU
T: 07968 851808 E: edinburgh@mda-studio.co.uk W: www.mda-studio.co.uk

CLIENT
Murray

PROJECT ADDRESS
8 Pentland Avenue

DRAWING TITLE
Existing Plans

PROJECT NO. **2402** DRAWING NUMBER **AL(0)02**

SCALE **1:50** PAGE SIZE **A1** DATE **FEB 24**

REVISION **-** DRAWN BY **DM** CHECKED BY

NOTE : DO NOT SCALE FROM THIS DRAWING
Contractor and his subcontractors are to verify all dimensions and levels on site before preparing shop drawings or manufacture. The Contractor is to bring to the attention of the Architect any discrepancy in this drawing prior to commencement of the works.

