



PROPOSED | FRONT ELEVATION 1:50




PROPOSED | REAR ELEVATION 1:50

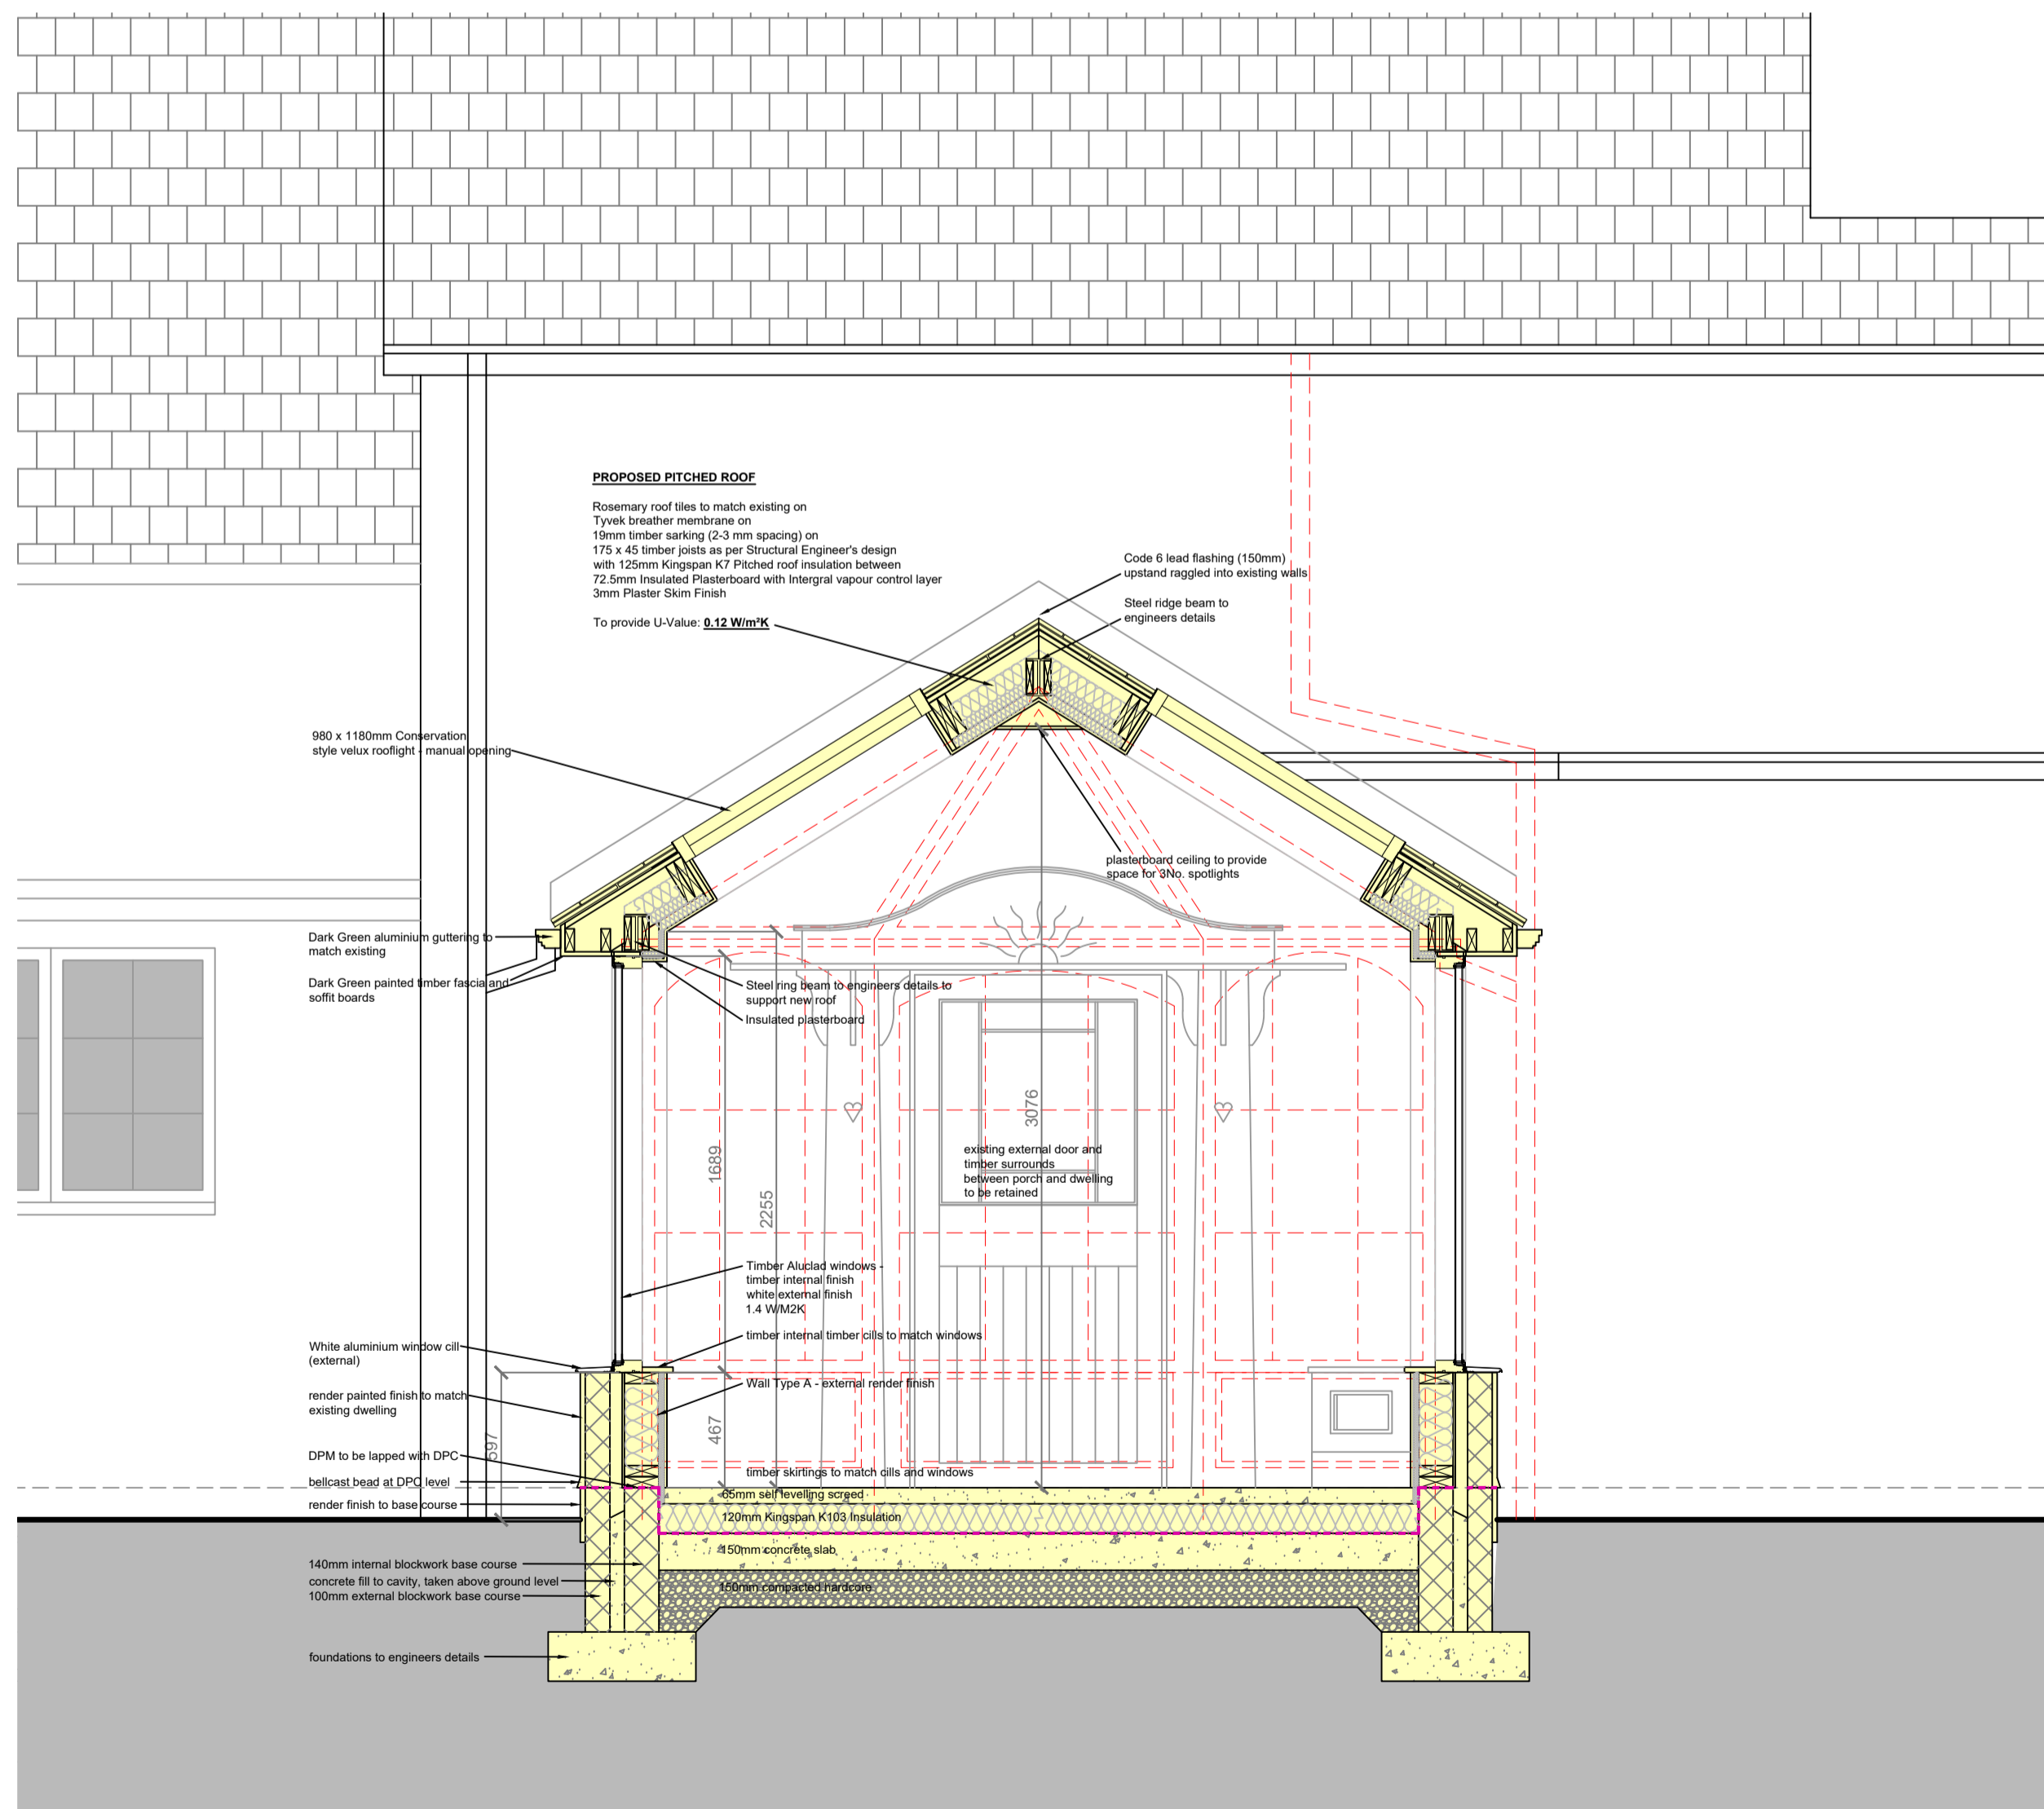

PROPOSED | SECTION A-A 1:25

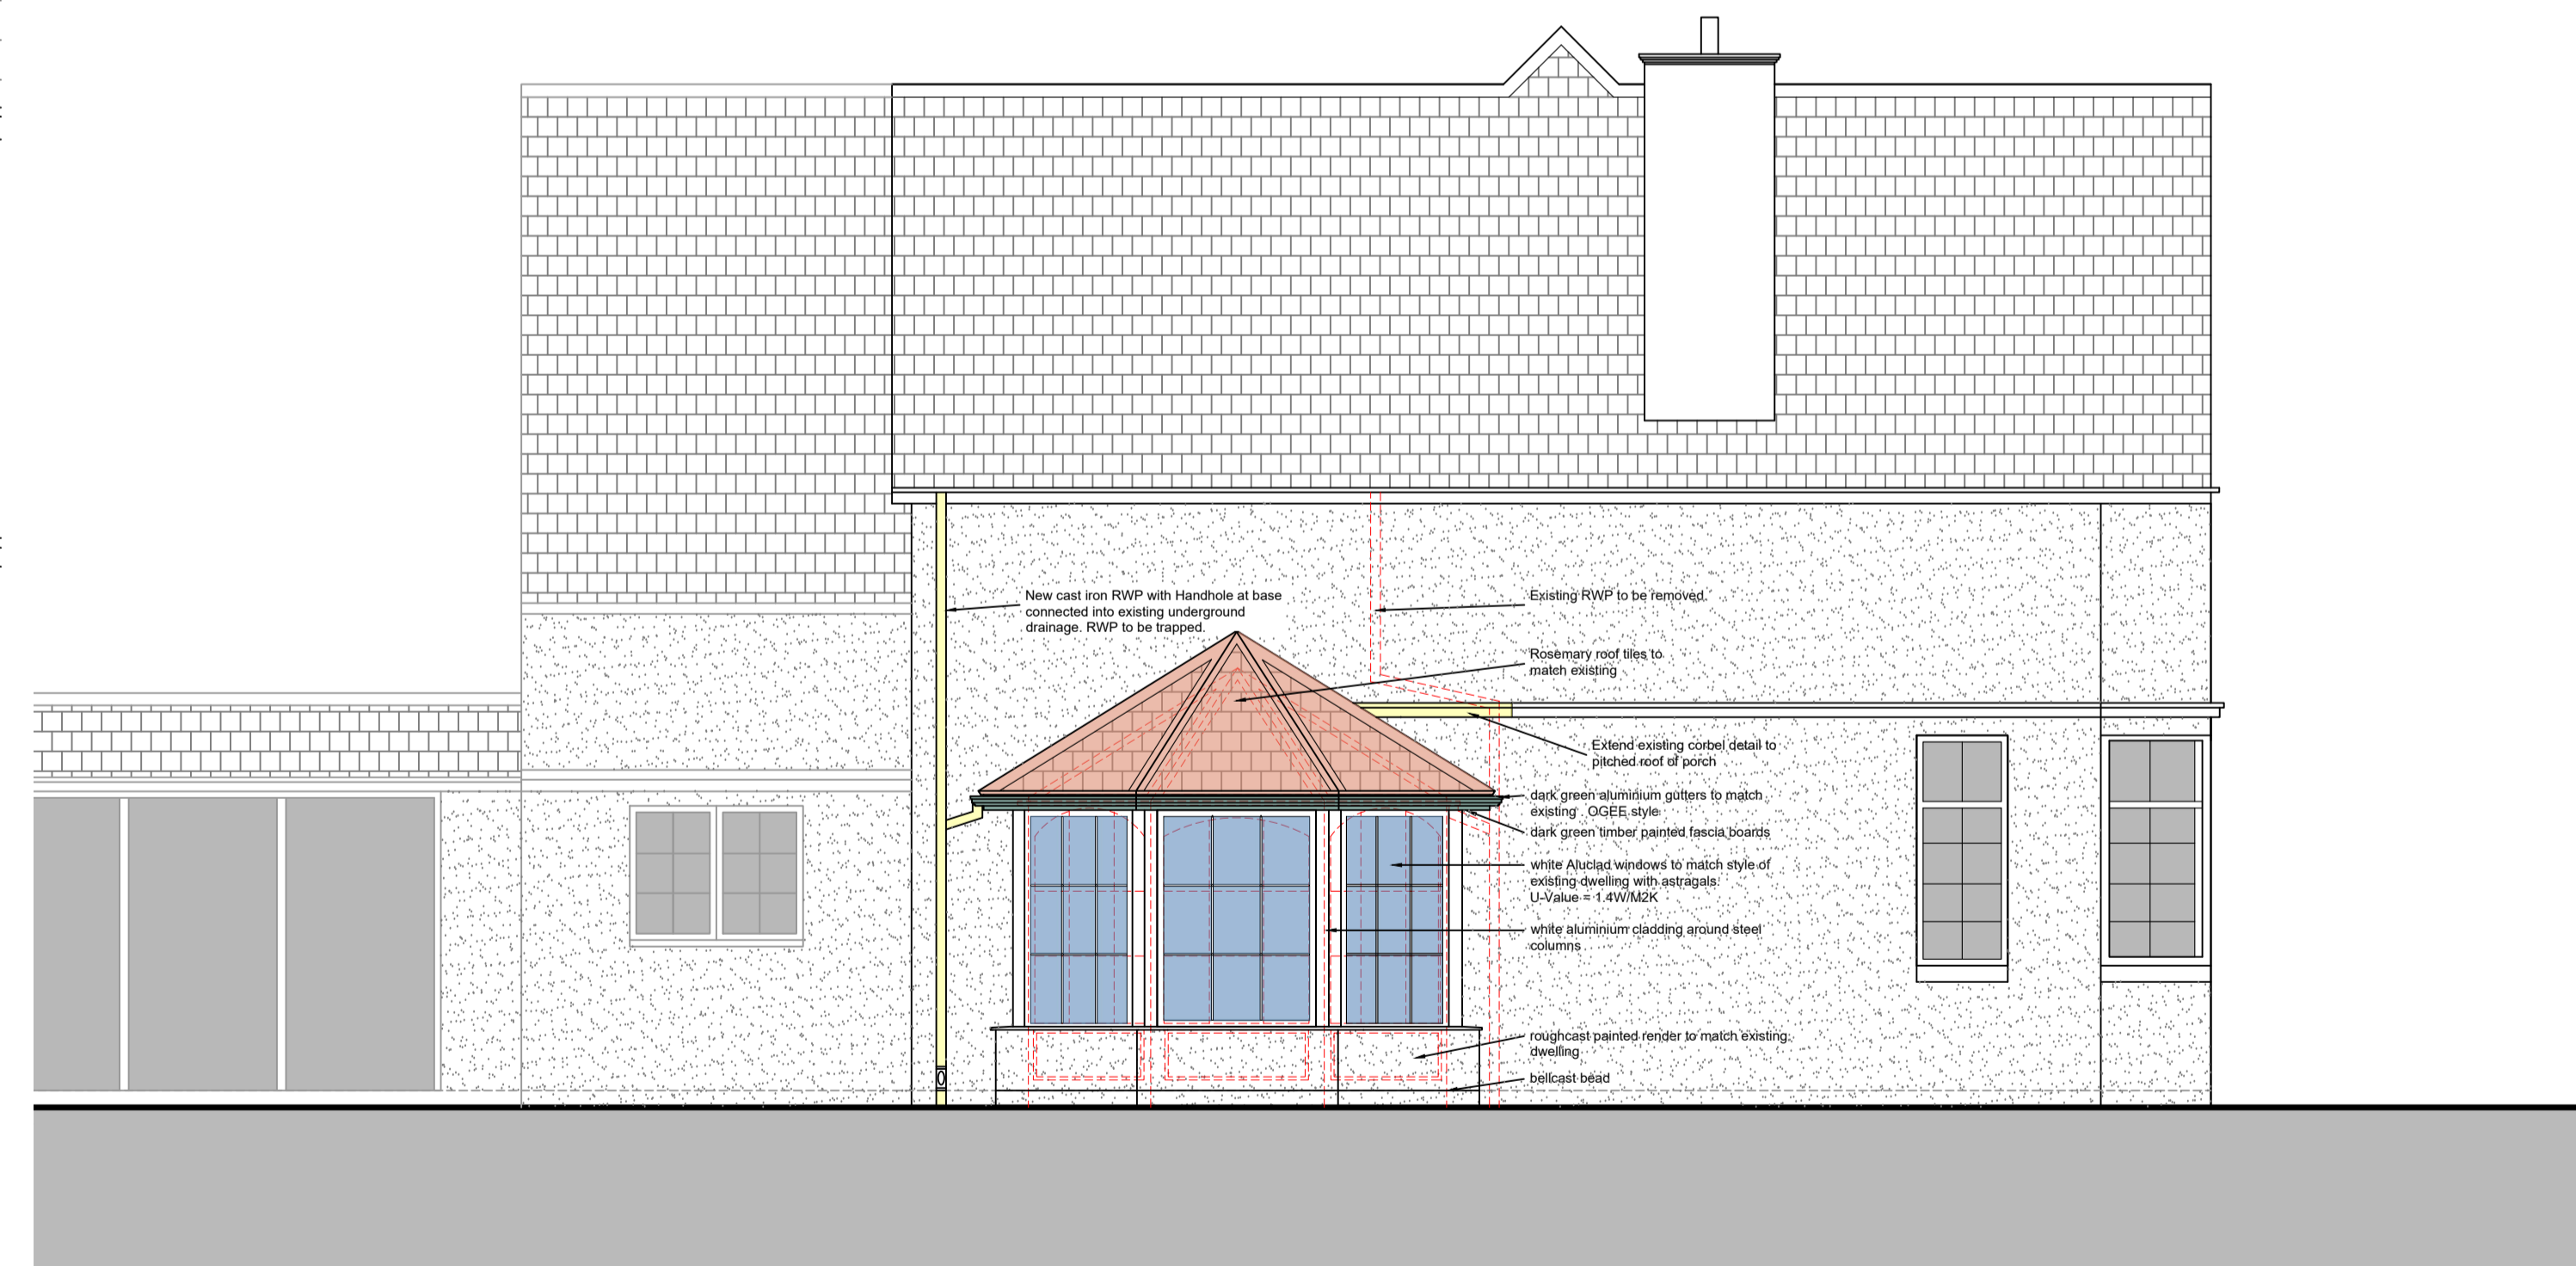

PROPOSED | SIDE ELEVATION 1:50

 

REV	DATE	BY	AMENDMENT

**MDA** DESIGN  
STUDIO Architecture +

65 Redford Avenue, Edinburgh, EH13 0BU  
T: 07988 851608 E: edinburgh@mda-studio.co.uk W: www.mda-studio.co.uk

CLIENT  
**Murray**

PROJECT ADDRESS  
**8 Pentland Avenue**

DRAWING TITLE  
**Proposed Elevations**

PROJECT NO: **2402** DRAWING NUMBER: **AL(0)04**

SCALE: **1:50** PAGE SIZE: **A1** DATE: **FEB 24**

REVISION: **A** DRAWN BY: **DM** CHECKED BY:

NOTE: DO NOT SCALE FROM THIS DRAWING

Contractor and his subcontractors are to verify all dimensions and levels on site before preparing shop drawings or manufacture. The Contractor is to bring to the attention of the Architect any discrepancy in this drawing prior to commencement of the works.