



**DESCRIPTION OF WORKS: DOUBLE GLAZED UPGRADE INTO EXISTING CASE**

- PAINT FINISH - WHITE MICROPOROUS FINISH.
- STONE MASTIC FINISH AGAINST EXTERNAL STONEMWORK.
- MANUFACTURE AND INSTALL NEW SASHES IN SUSTAINABLE REDWOOD SOLID TIMBER TO MATCH ORIGINALS.
- HIGH PERFORMANCE DOUBLE GLAZED UNITS WITH ARGON FILLED GAS, HERITAGE GLASS, WARM EDGED SPACER BAR AND A PUTTY FINISH EXTERNALLY.
- ASTRAGAL ED WINDOWS ARE MANUFACTURED USING A 'THROUGH ASTRAGAL' TECHNIQUE WITH INDIVIDUAL DOUBLE GLAZED PANES.
- COMPLETE RESTORATION OF EXISTING CASE AND REPAIR OR REPLACE ANY ROTTING OR DAMAGED TIMBER.
- INSTALL UPGRADED IRONMONGERY IN A POLISHED BRASS OR POLISHED CHROME FINISH.
- INSTALL DRAUGHT PROOFING.
- TOUGHENED GLASS TO WINDOWS BELOW 800mm FROM GROUND.

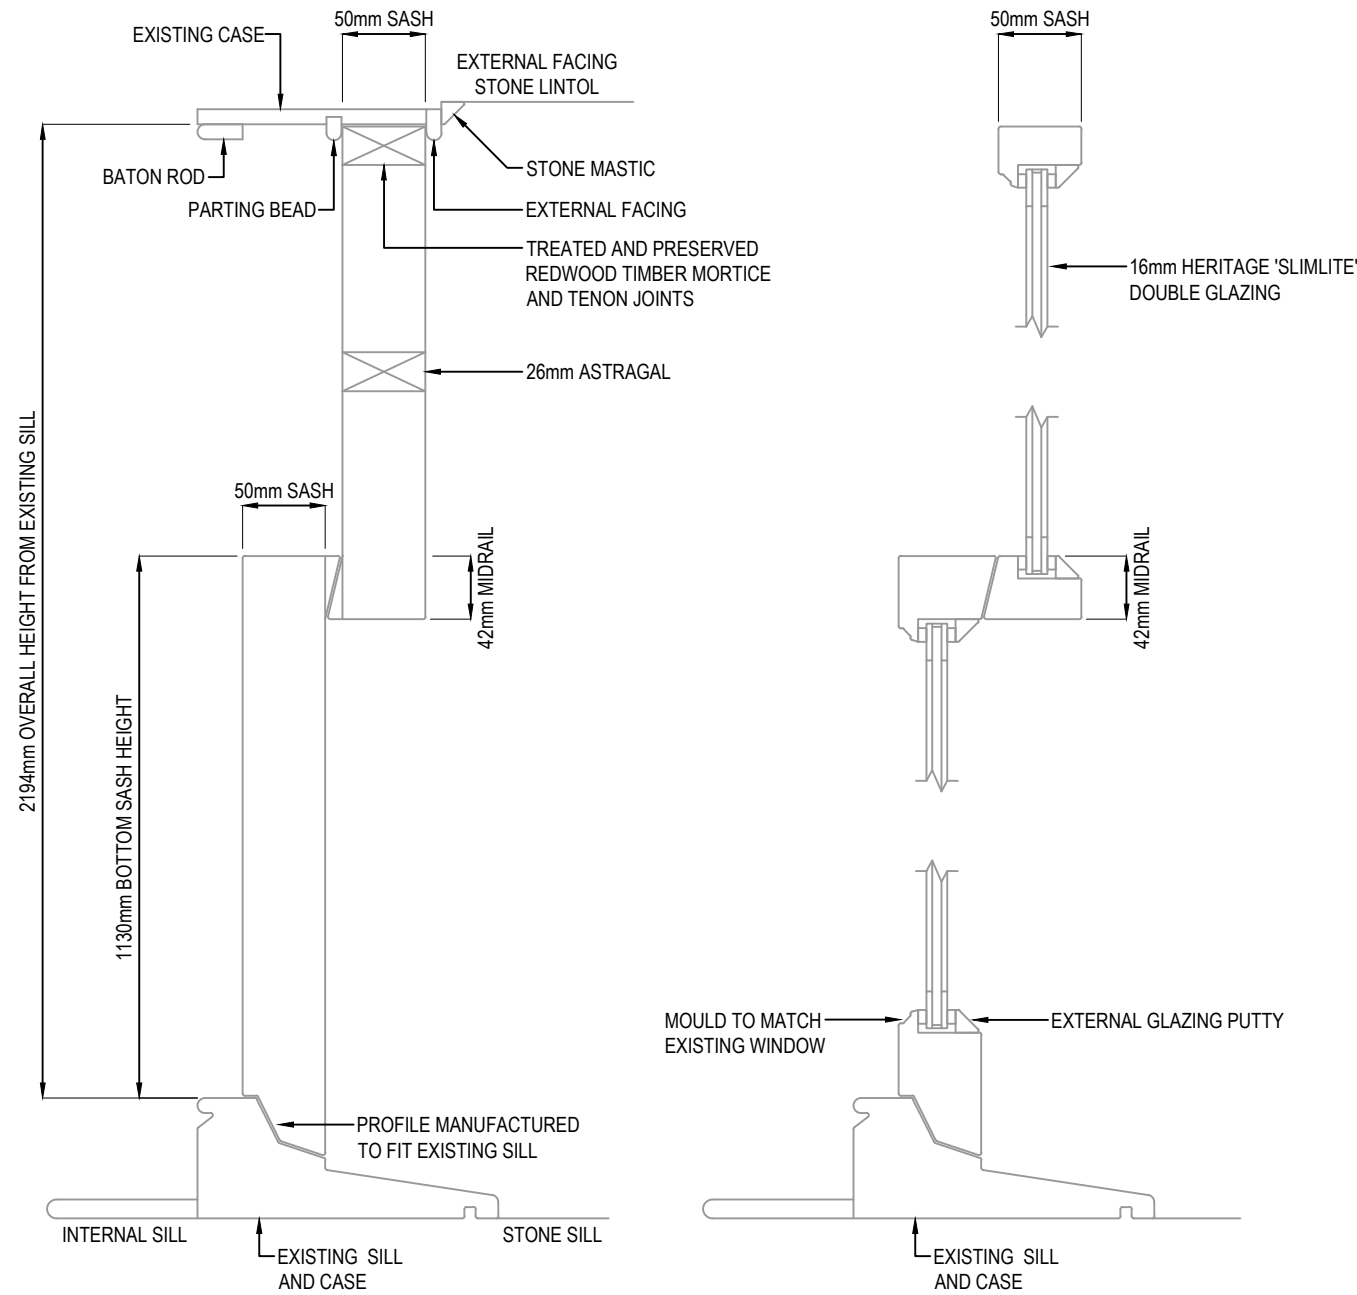

**PROPOSED CROSS SECTION**

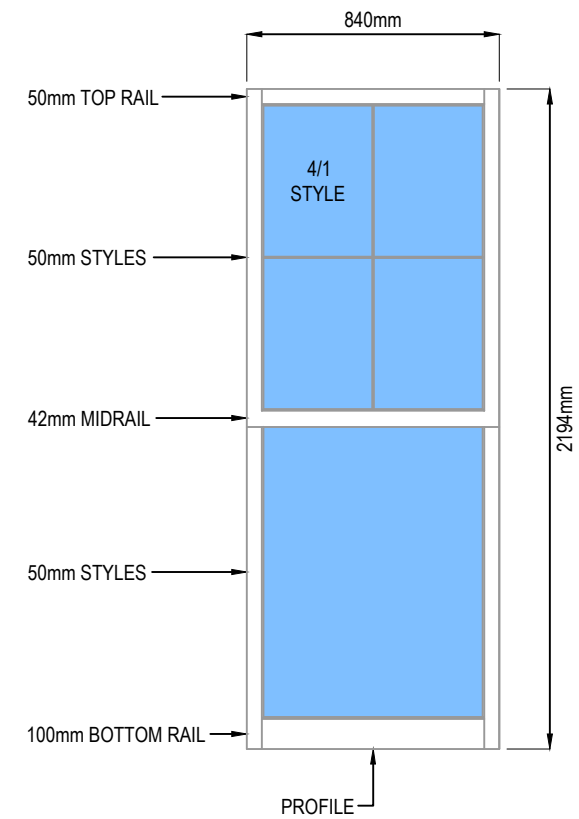

**PROPOSED ELEVATION (1:25)**



**PROPOSED ASTRAGAL CROSS SECTION AND GLASS SPECIFICATION (1:1)**

**EAST ELEVATION**

**PLANNING ISSUE**

Client:  
Margaret Sullivan, Apartment 4,  
47 Sassoon Grove,  
Edinburgh, EH10 5FB

Title:  
Double Glazed Upgrade  
W7 Drawing Rm Bay Left Mid  
Proposed Elevation / Sections

Scale: As Noted      Date: February '24

Drawing No.: HERM/47SG/W7/DRBLM/P