
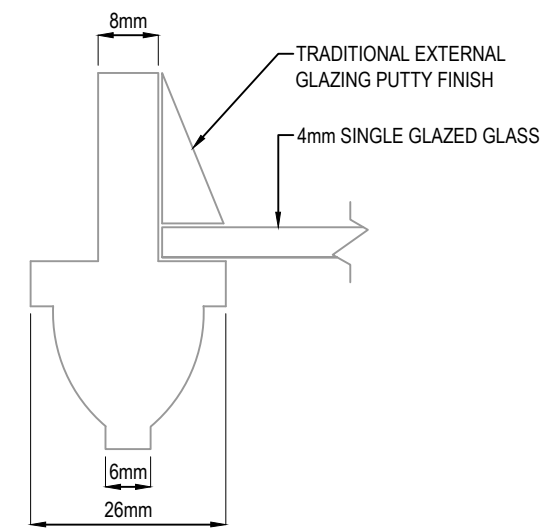


EXISTING CROSS SECTION

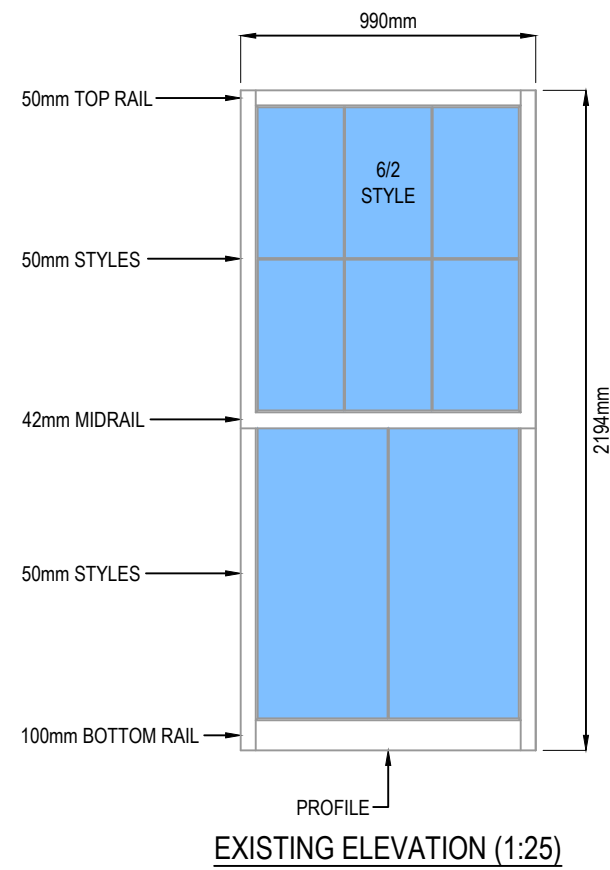

EXISTING ASTRAGAL CROSS SECTION (1:1)

**SOUTH ELEVATION**

PLANNING ISSUE

GENUINE CRAFTSMANSHIP  
**HERMITAGE**  
WINDOWS

Client:  
Margaret Sullivan, Apartment 4,  
47 Sassoon Grove,  
Edinburgh, EH10 5FB

Title:  
Double Glazed Upgrade  
W5 Drawing Room Single  
Existing Elevation / Sections

Scale As Noted	Date February '24
Drawing No. HERM/47SG/W5/DRS/E	