
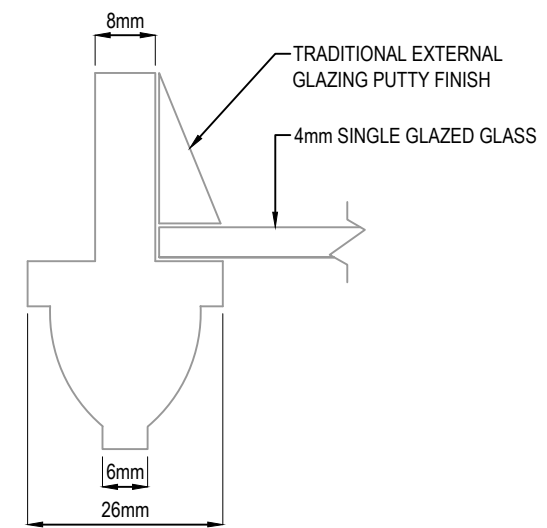


EXISTING CROSS SECTION

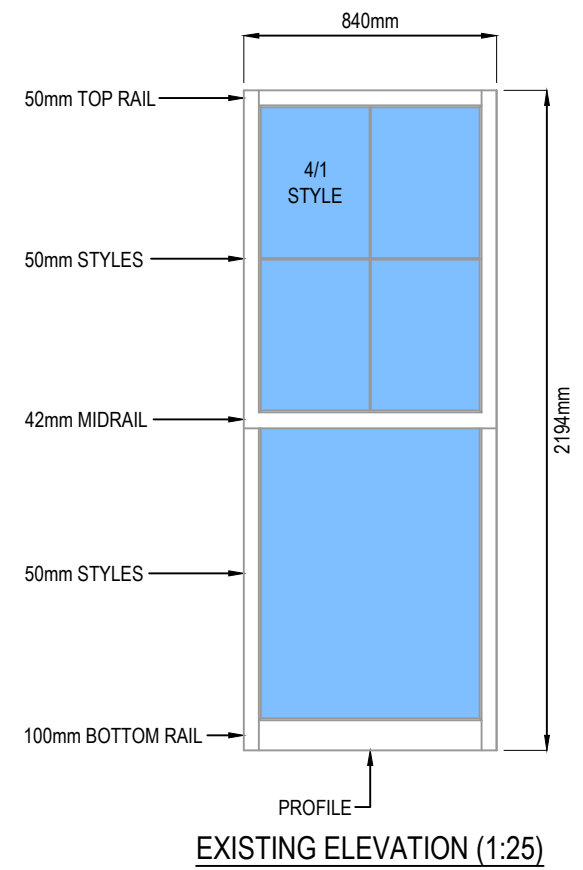

EXISTING ASTRAGAL CROSS SECTION (1:1)

**EAST ELEVATION**

PLANNING ISSUE

Client:  
Margaret Sullivan, Apartment 4,  
47 Sassoon Grove,  
Edinburgh, EH10 5FB

Title:  
Double Glazed Upgrade  
W8 Drawing Rm Bay Right Mid  
Existing Elevation / Sections

Scale As Noted	Date February '24
Drawing No. HERM/47SG/W8/DRBRM/E	