

**ASTON MARTIN**


Bronze Illuminated Wordmark - 1no.

**WORDMARK 3-3**

**F**




**FRONT ELEVATION**  
SCALE\_1:20

 


**Specification**

Rimex Inco Bronze Satin Stainless

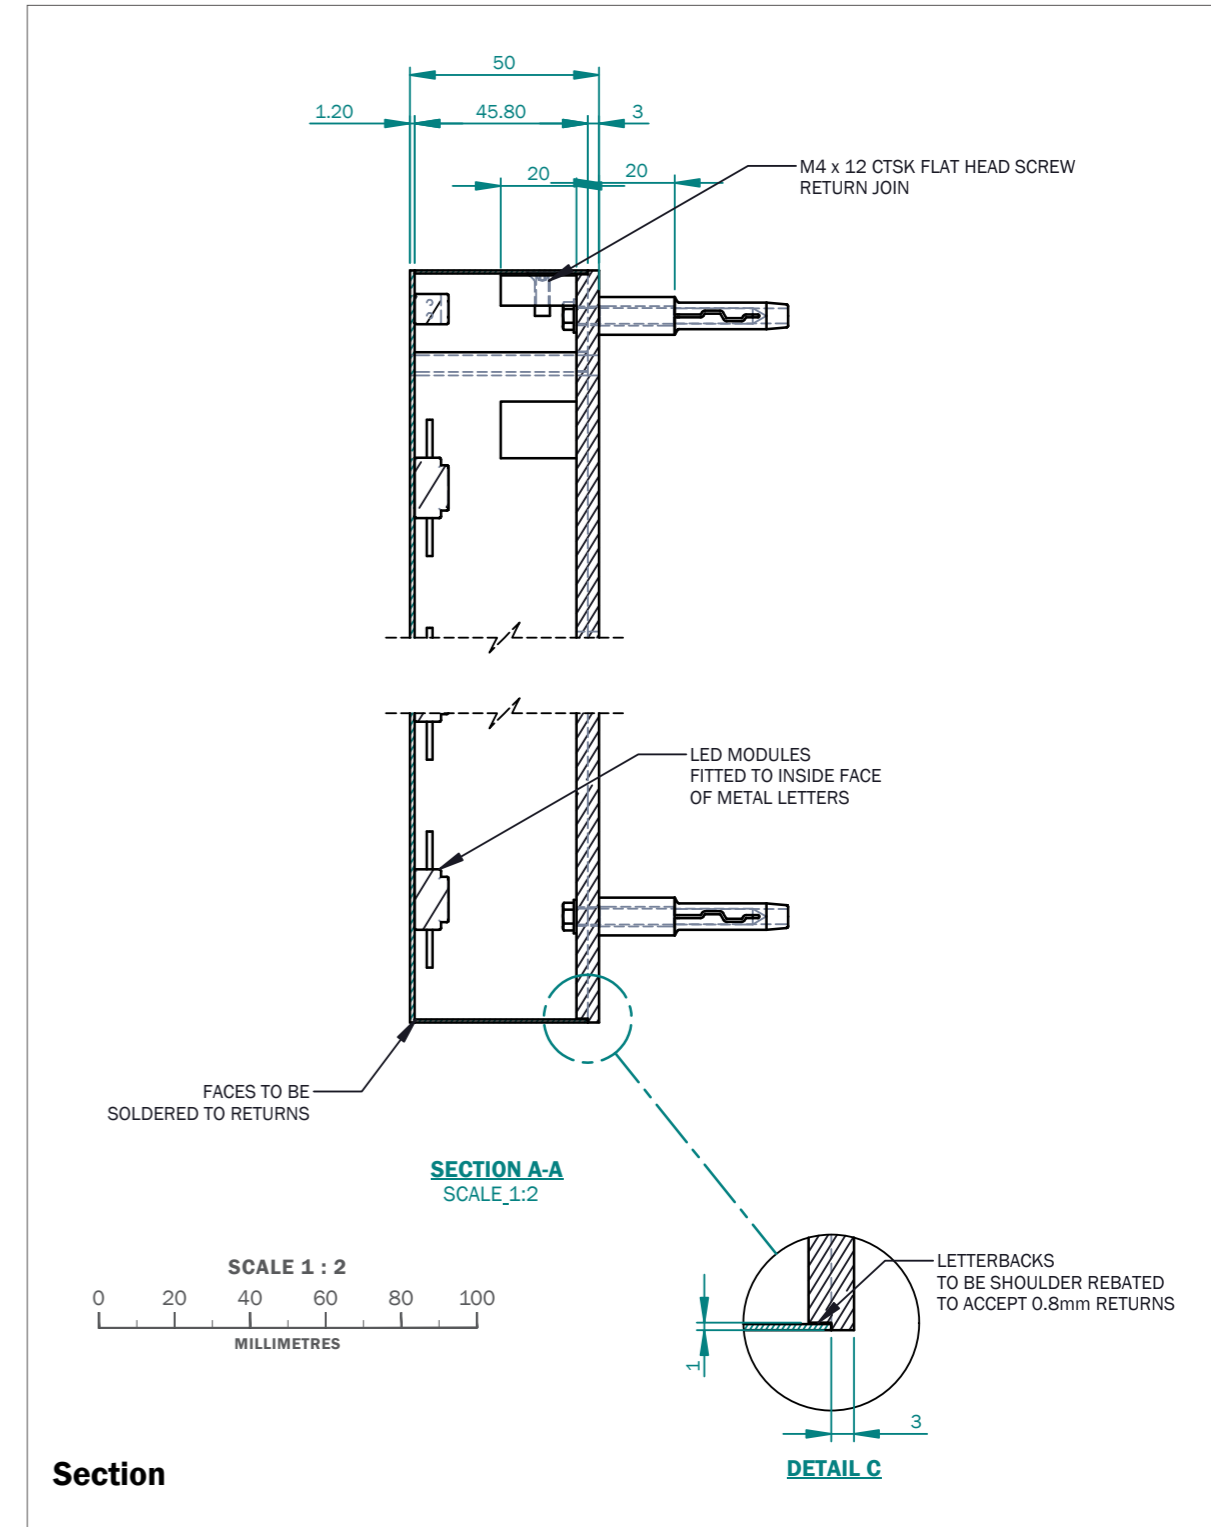

**Section**

**SECTION A-A**  
SCALE\_1:2

 

**DETAIL C**



CLIENT :  
ASTON MARTIN  
PROJECT :  
EXTERNAL SIGNAGE  
SITE REFERENCE :  
EDINBURGH

PRODUCT TYPE/DOCUMENT TITLE :  
SITE SCHEDULE  
PAGE TITLE :  
SIGN F - BUILD UP LETTERS  
DRAWING NO :  
SS-AST-V29457-1.9

DESIGN STATUS :  
**NOT FOR CONSTRUCTION**  
PAGE : 9/10  
REV : A  
BY : KG  
SCALE @ A3 : AS SHOWN  
ISSUE : 1  
DATE : 07.12.23