




01 FRONT – EPSOM ROAD ELEVATION

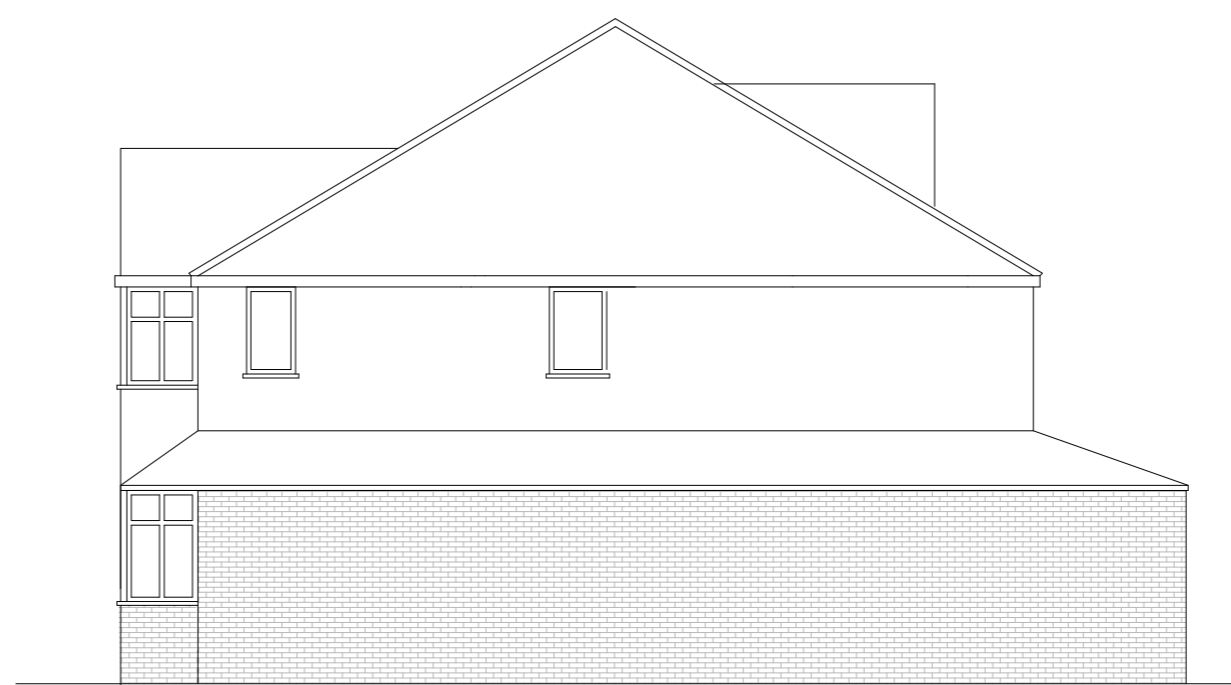

02 NORTH EAST FLANK ELEVATION



03 REAR ELEVATION



04 SOUTH WEST FLANK ELEVATION



KEY PLAN

P04 08.03.24	MINOR WINDOW COORDINATION ON THE FLANK	DG
P03 21.02.24	FACING THE EXISTING NEIGHBOURING HOUSE	DG
P02 07.02.24	ROOFLIGHT COORDINATION	DG
P01 26.01.24	AMENDMENTS	DG
REV DATE	FIRST ISSUE FOR REVIEW	DG
REV DATE	DESCRIPTION	DRN

Gouldstone
and Co.

CLIENT
UMER MANSOOR
PROJECT
EPSOM ROAD
SUTTON

DRAWING TITLE
PROPOSED
HOUSE ELEVATIONS

SCALE 1:100@A2 SHEET

STATUS
PLANNING

DRAWING NO.
ER_P_301 REV
P04