





The copyright of the design remains with Low Carbon Studio Ltd. and may not be reproduced without their prior written consent.  
 All dimensions are to be checked on site and the Architect notified of any discrepancies.  
 Do not scale from this drawing for Constructional purposes.


NOTES:

- Line indicates application boundary 
- Hatching indicates partitions doors and fittings to be removed 
- Extent of alterations 

This copy has been made by or with the authority of Midlothian Council pursuant to Section 47 of the Designs and Patents Act 1988. Unless that Act provides a relevant exception to copyright, the copy must not be copied without the prior permission of the copyright owner.

 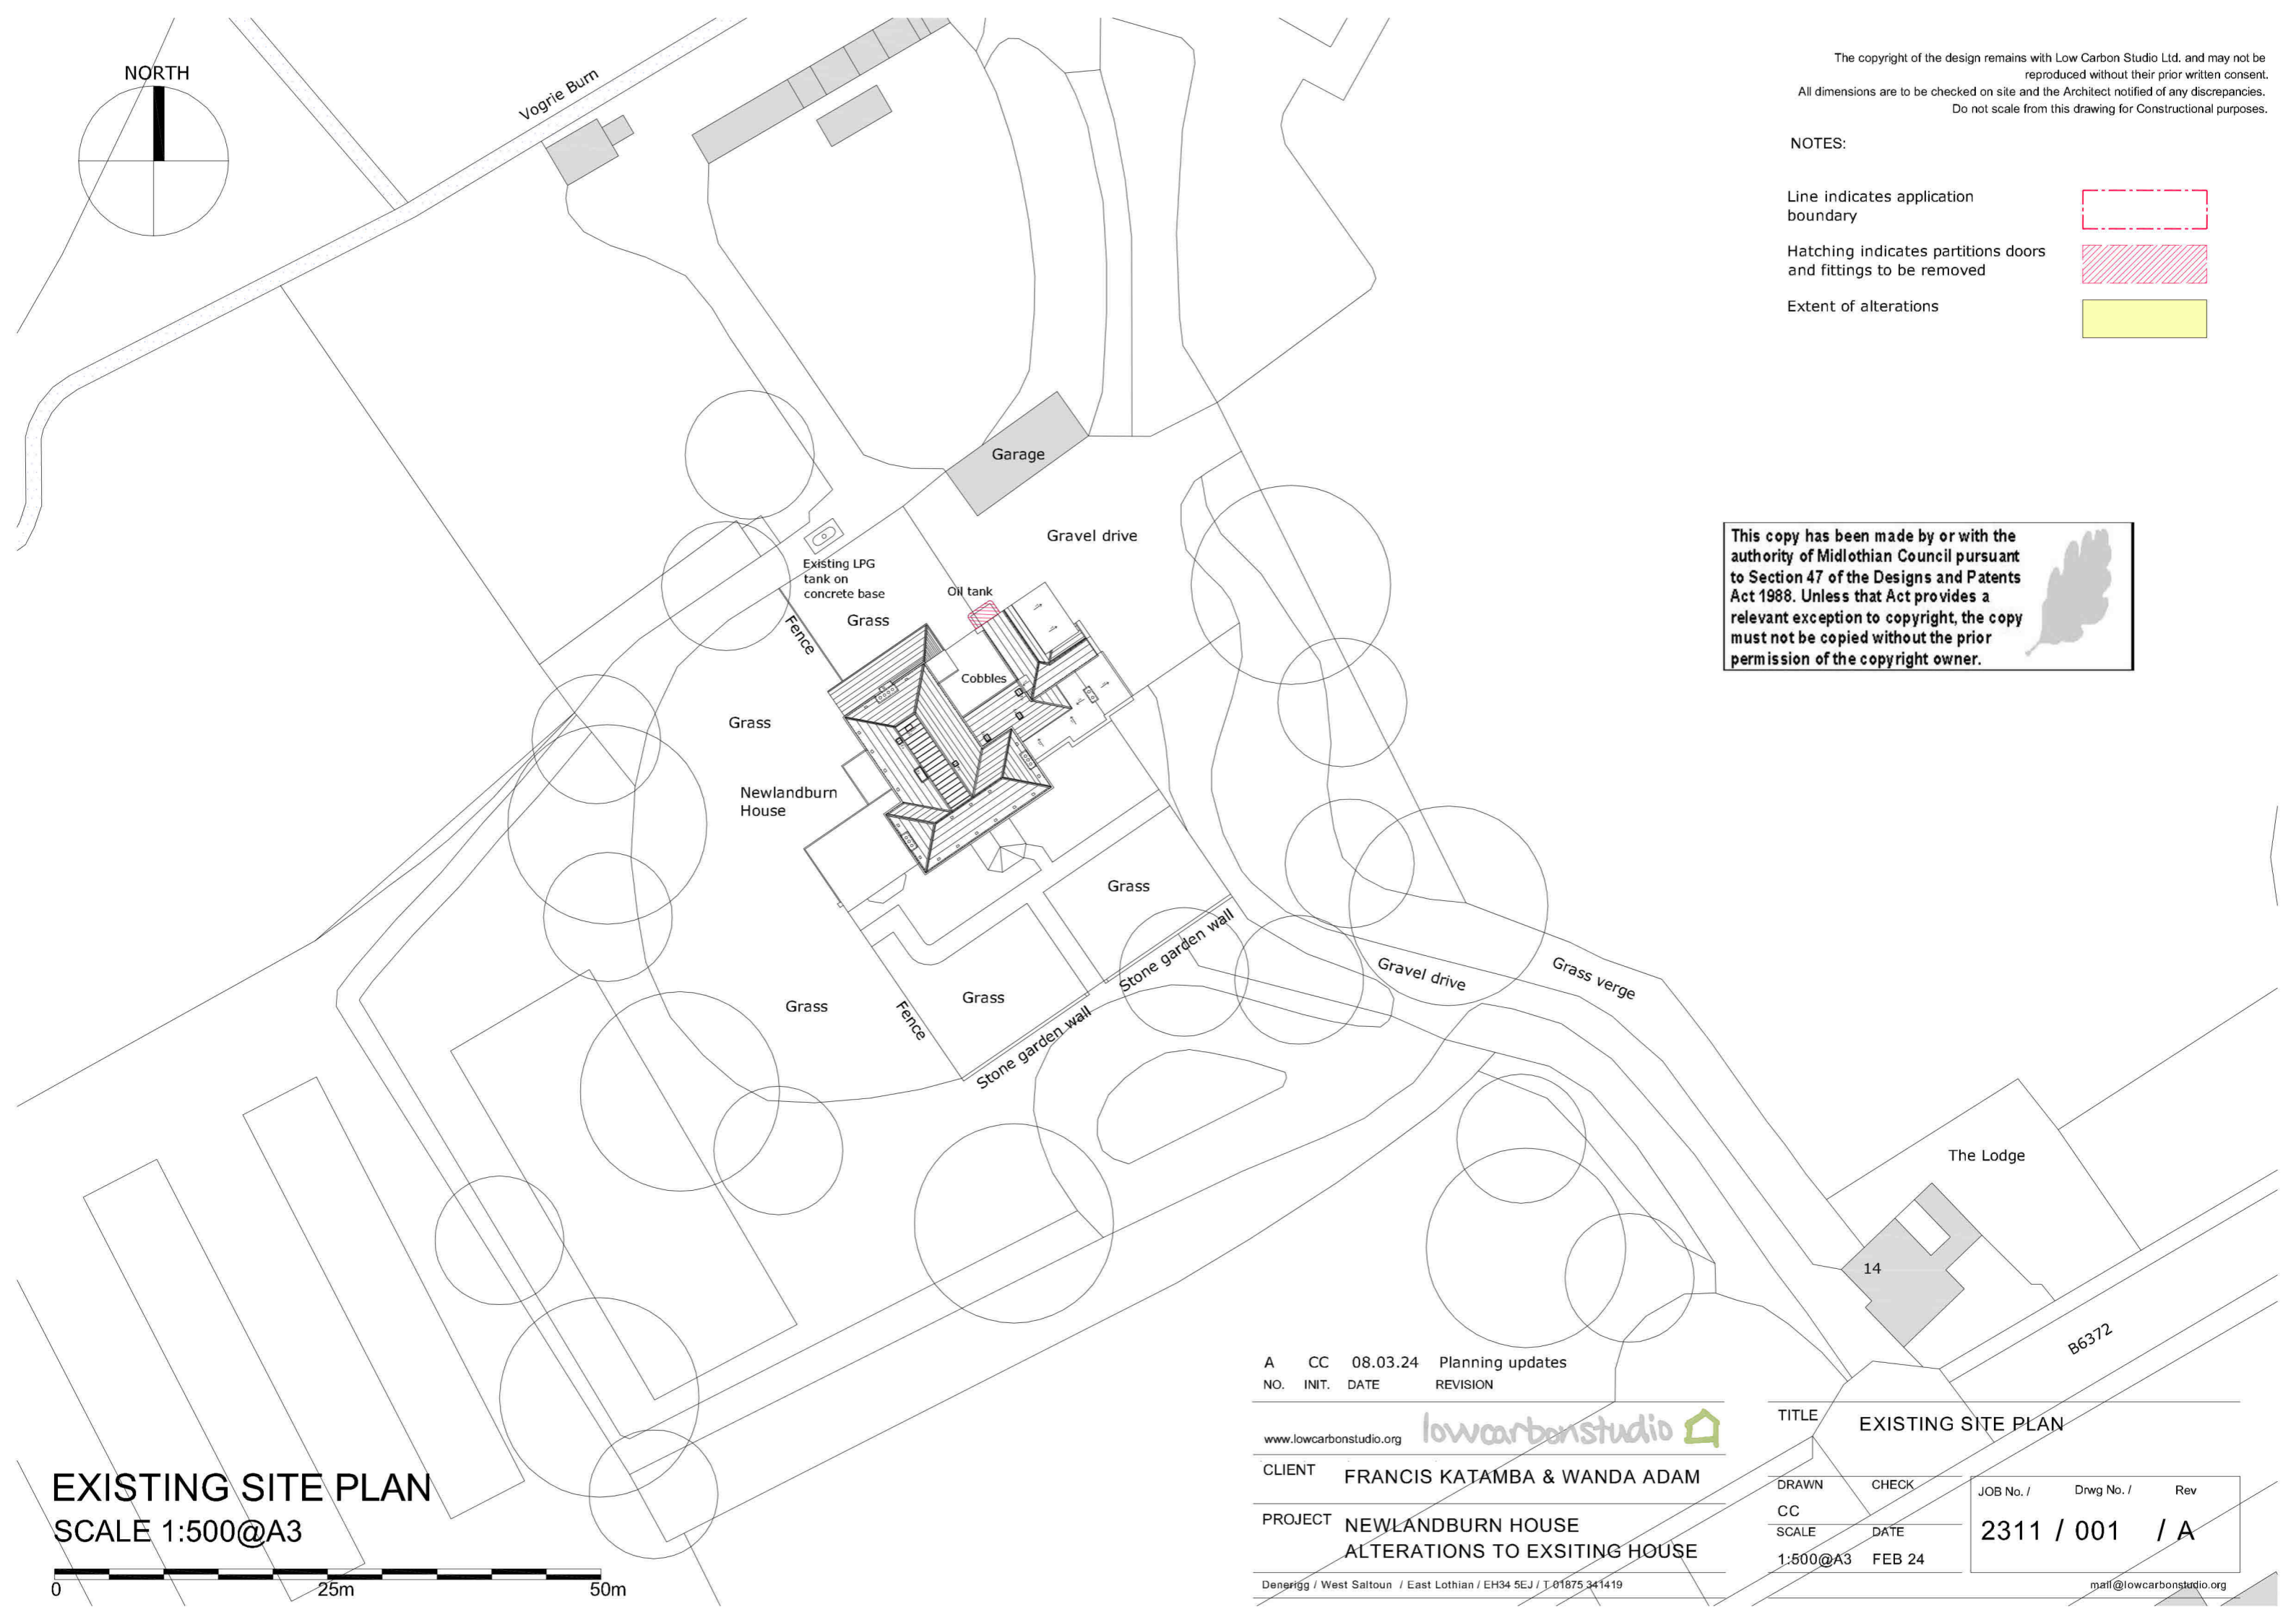

NORTH

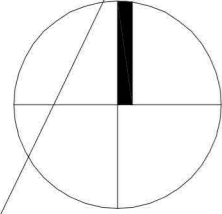

Vogrie Burn

Garage

Gravel drive

Existing LPG tank on concrete base

Oil tank

Grass

Cobbles

Grass

Newlandburn House

Grass

Grass

Grass

Grass

Grass

Stone garden wall

Gravel drive

Grass verge

The Lodge

14

B6372

A	CC	08.03.24	Planning updates
NO.	INIT.	DATE	REVISION

www.lowcarbonstudio.org 

CLIENT FRANCIS KATAMBA & WANDA ADAM

PROJECT NEWLANDBURN HOUSE  
ALTERATIONS TO EXSITING HOUSE

Denerigg / West Saltoun / East Lothian / EH34 5EJ / T.01875 341419

TITLE EXISTING SITE PLAN

DRAWN	CHECK	JOB No. /	Drwg No. /	Rev
CC		2311 / 001	/ 001	/ A
SCALE	DATE			
1:500@A3	FEB 24			

mail@lowcarbonstudio.org

EXISTING SITE PLAN  
SCALE 1:500@A3

