




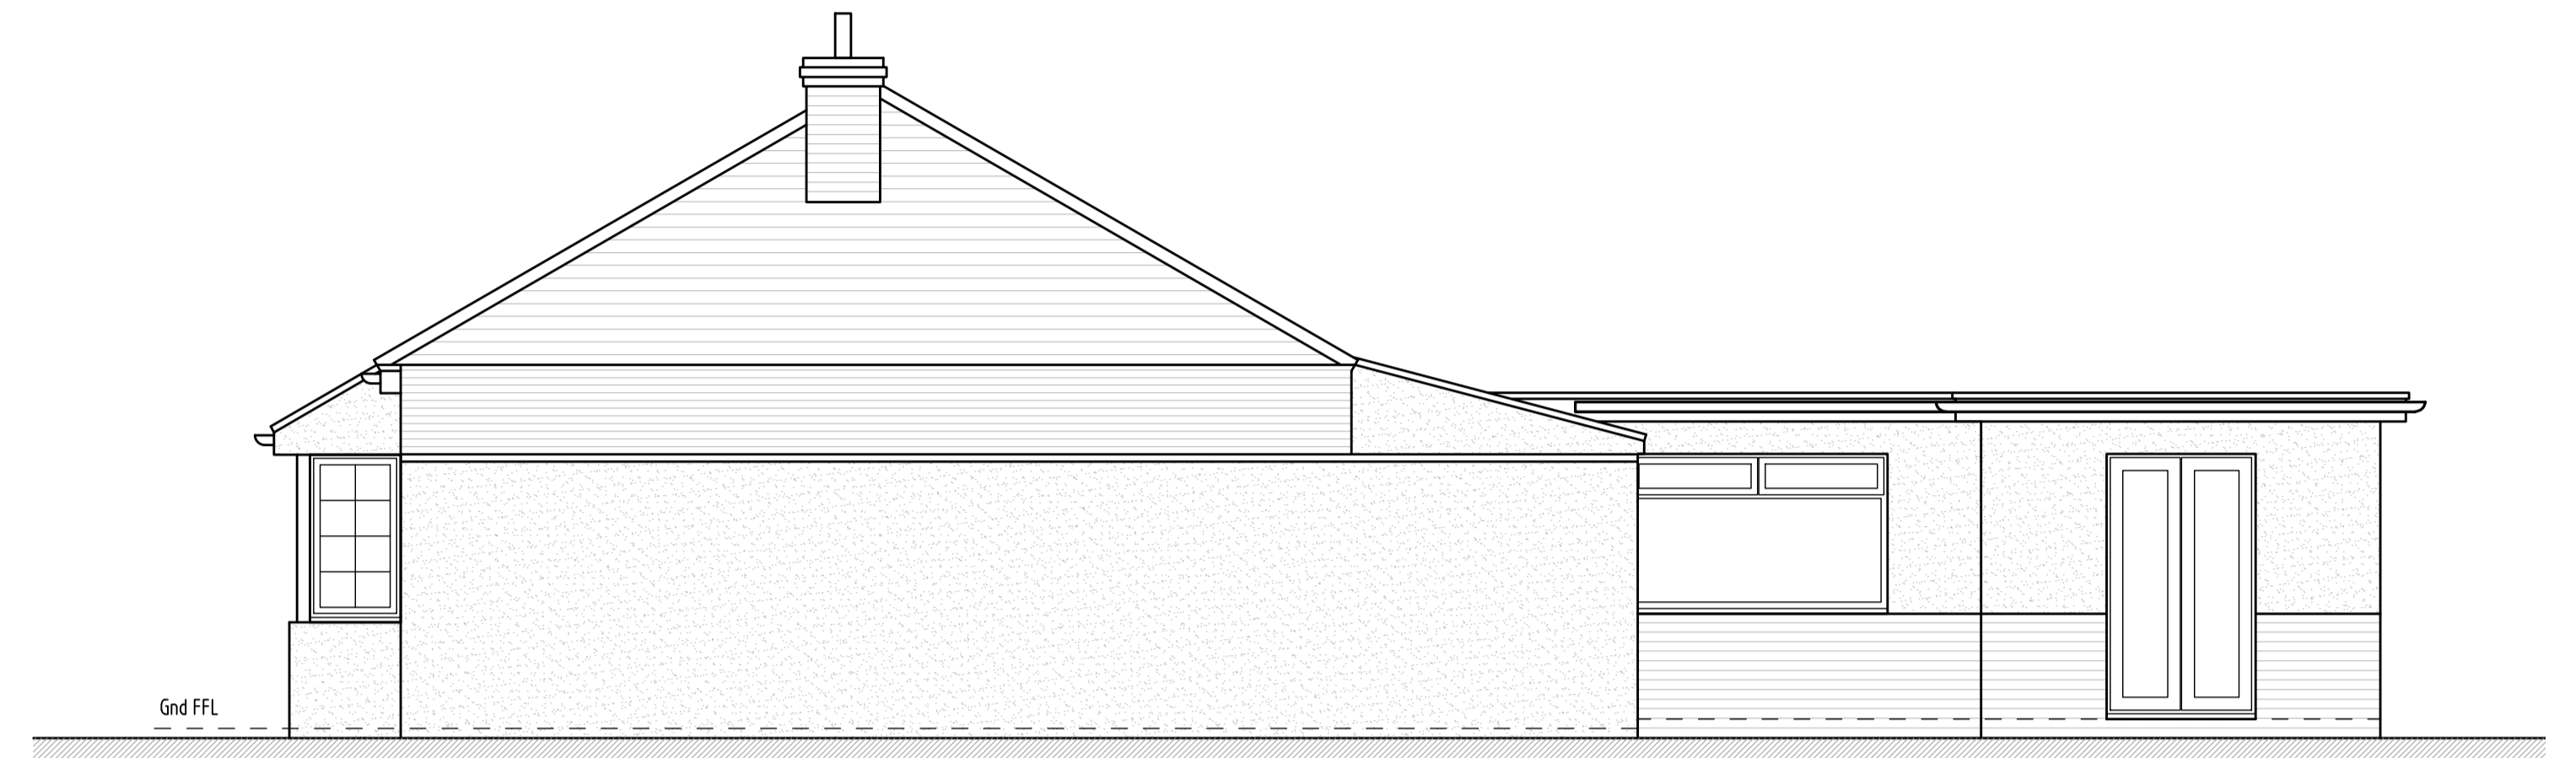


Front Elevation

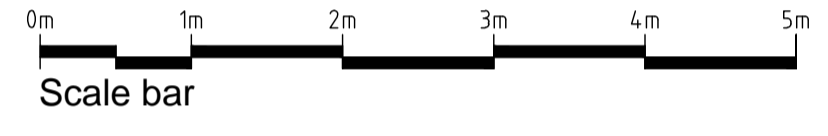

Side Elevation

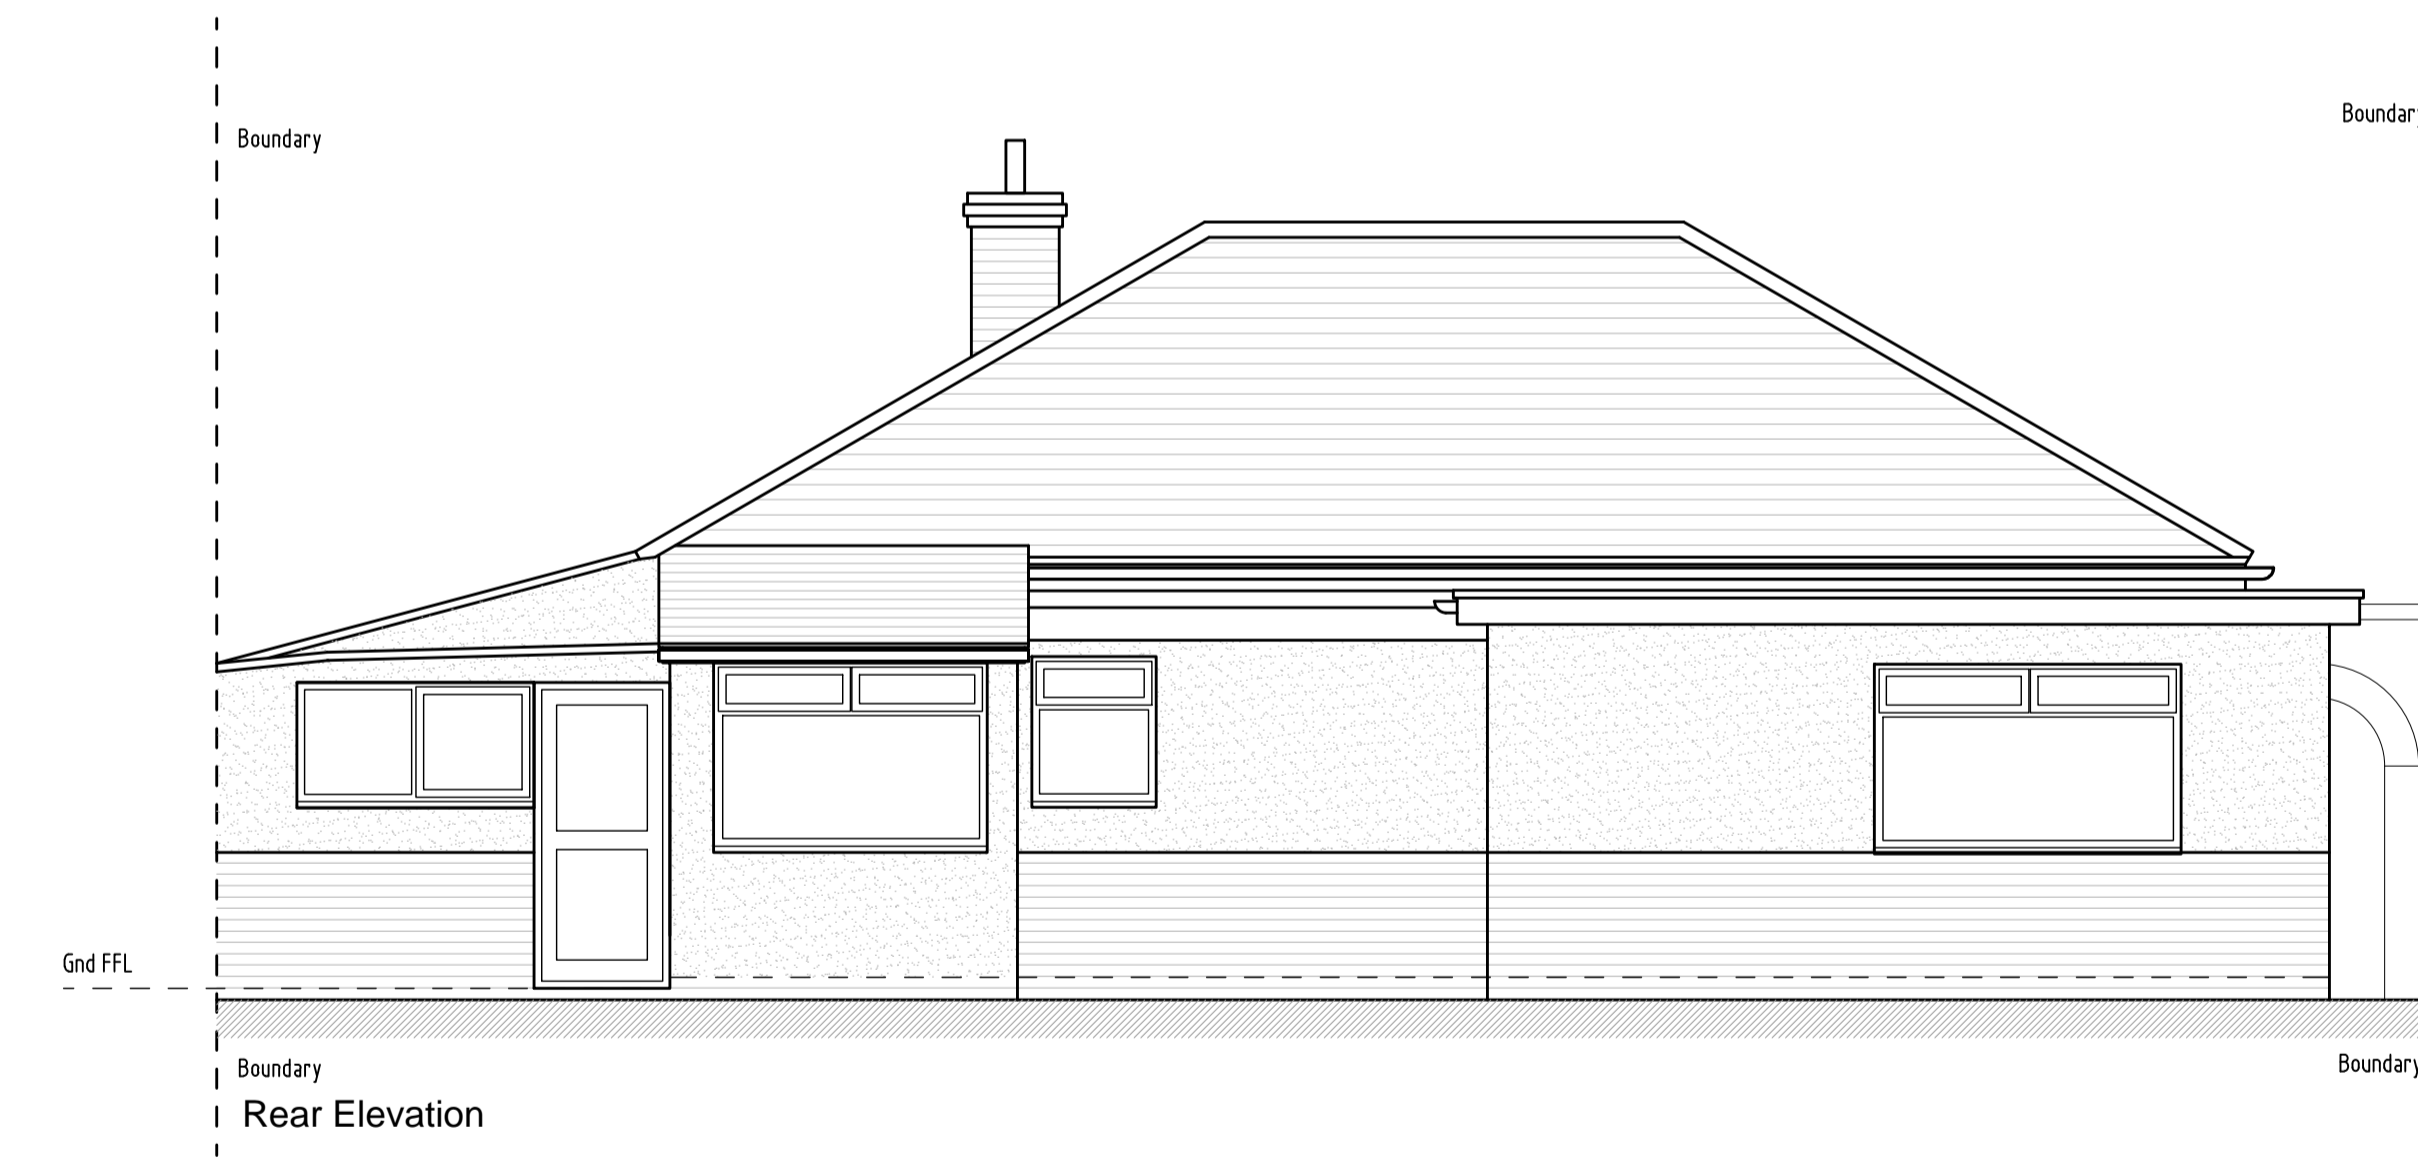

Rear Elevation

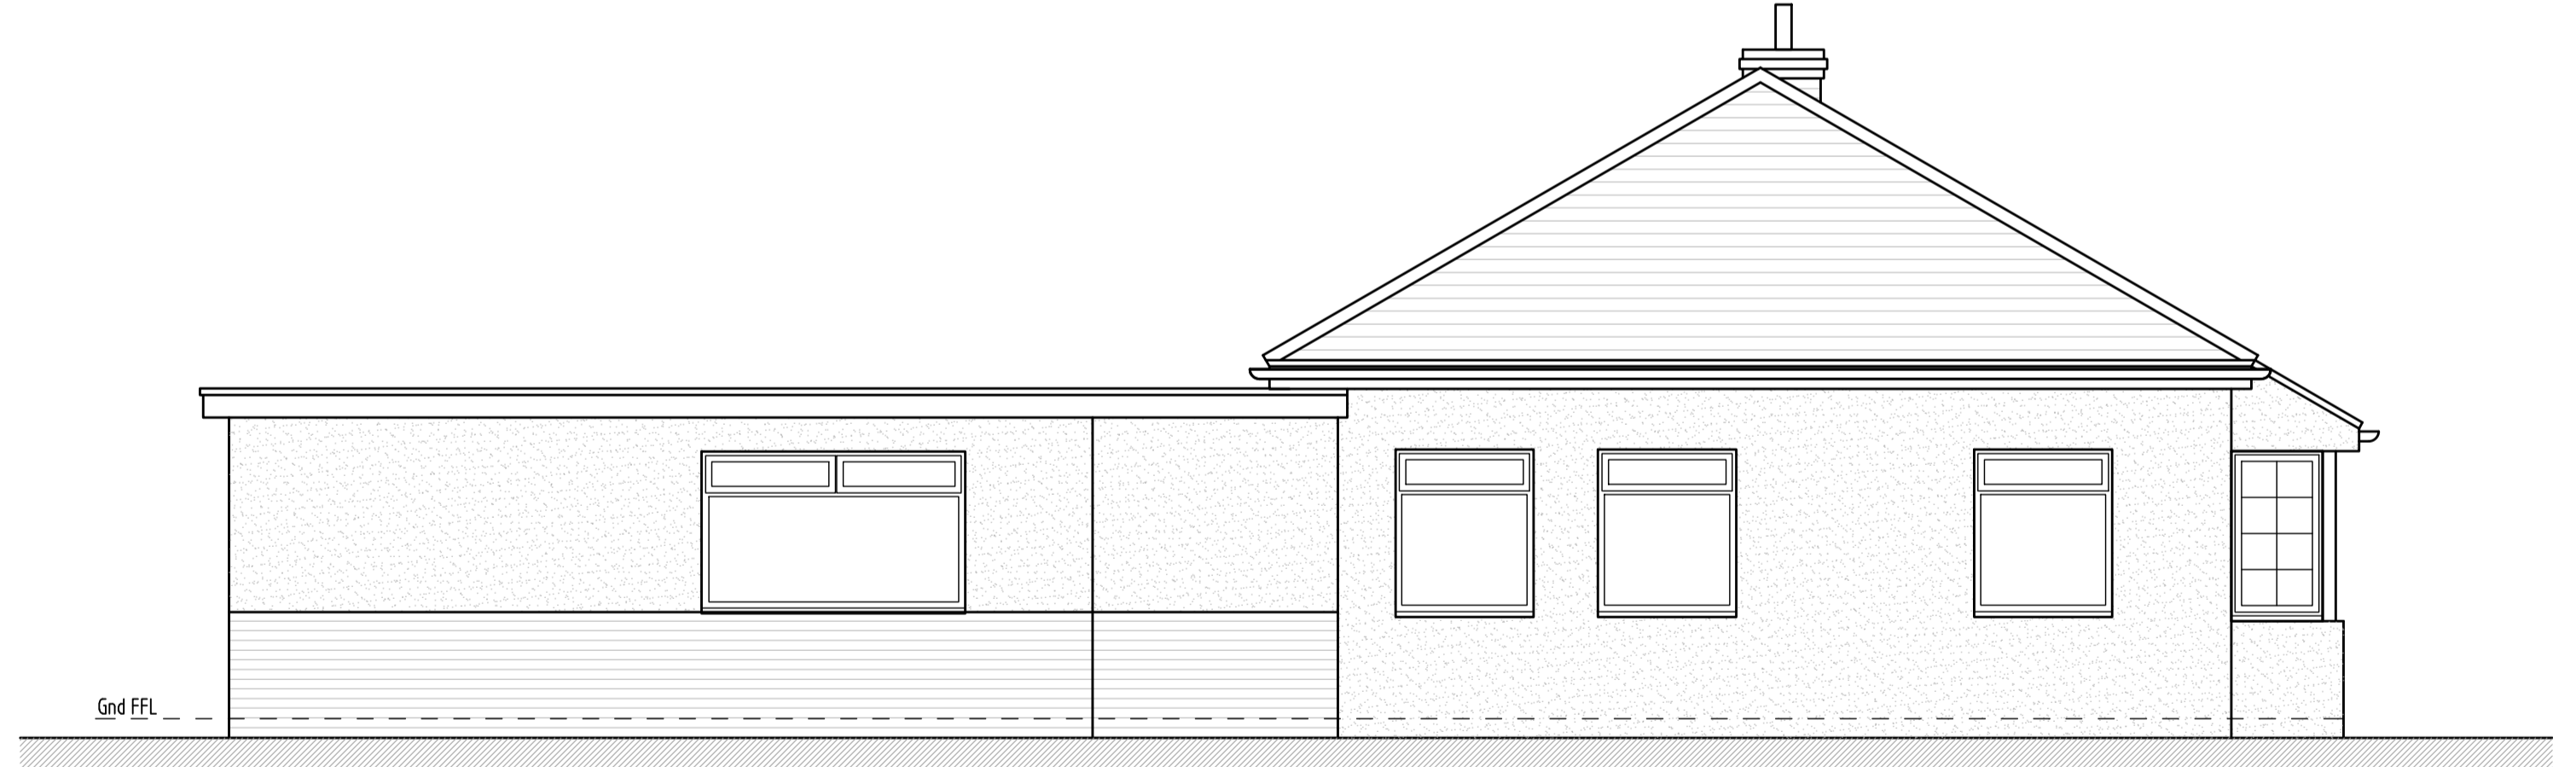

Side Elevation

REV	DESCRIPTION	DATE	INT	CHKD
STATUS	FOR INFORMATION			

Client
Mr G Penny

Project
206 Halfway Street, Sidcup,
Kent. DA15 8DW

Title
Existing Elevations

Scale	Date	Drawn	Checked
1:50@A1	28/09/2021	N/A	N/A
Project No:	Drawing No.	Revision	
2021/252	003	~	