



**EXISTING GROUND FLOOR PLAN**

 

SCALE 1:100

**EXISTING FIRST FLOOR PLAN**

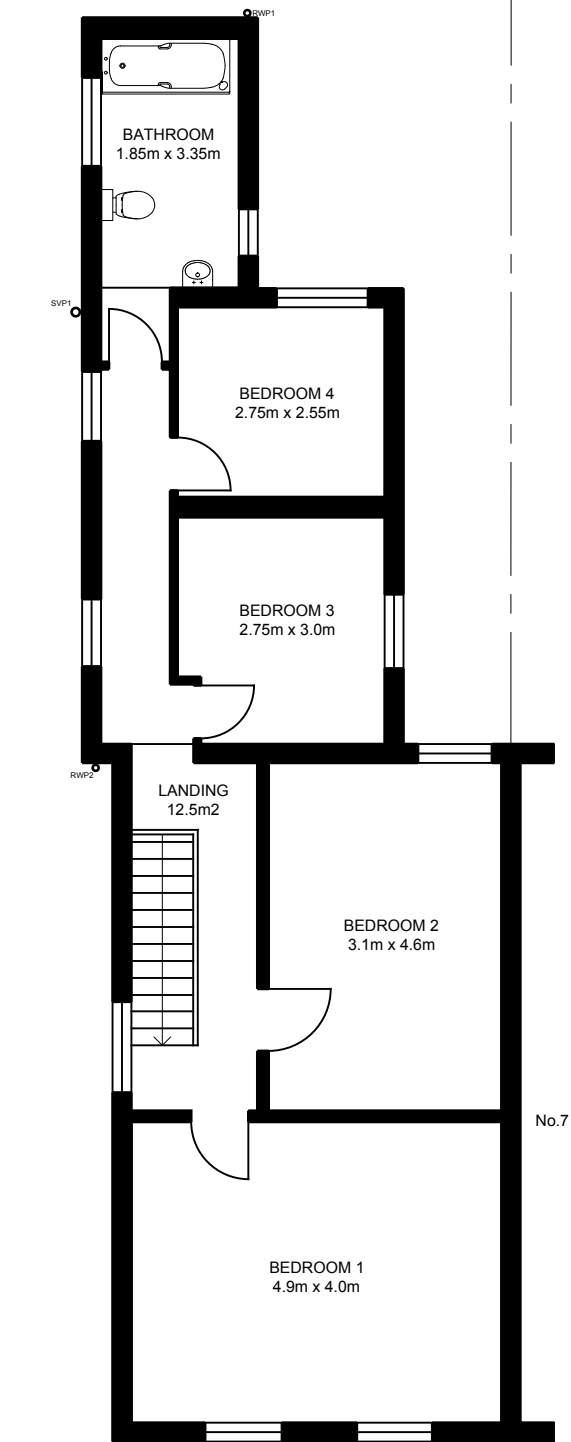

PRACTICE NAME <b>JAMES DOLAN ARCHITECT</b>		
TEL: 07505 996340 Email: jamesdolan57@icloud.com		
PROJECT <b>6 LOWER PARK ROAD BELVEDERE DA17 6EE</b>		
TITLE HMO LICENCE		
EXISTING PLANS		
SCALE 1:100	DATE JAN 2024	DRAWN BY: JD
DWG No. <b>6LPR/2024/01</b>		REVISION