




**A Existing East Elevation**  
EE.03 1:50@A1, 1:100@A3

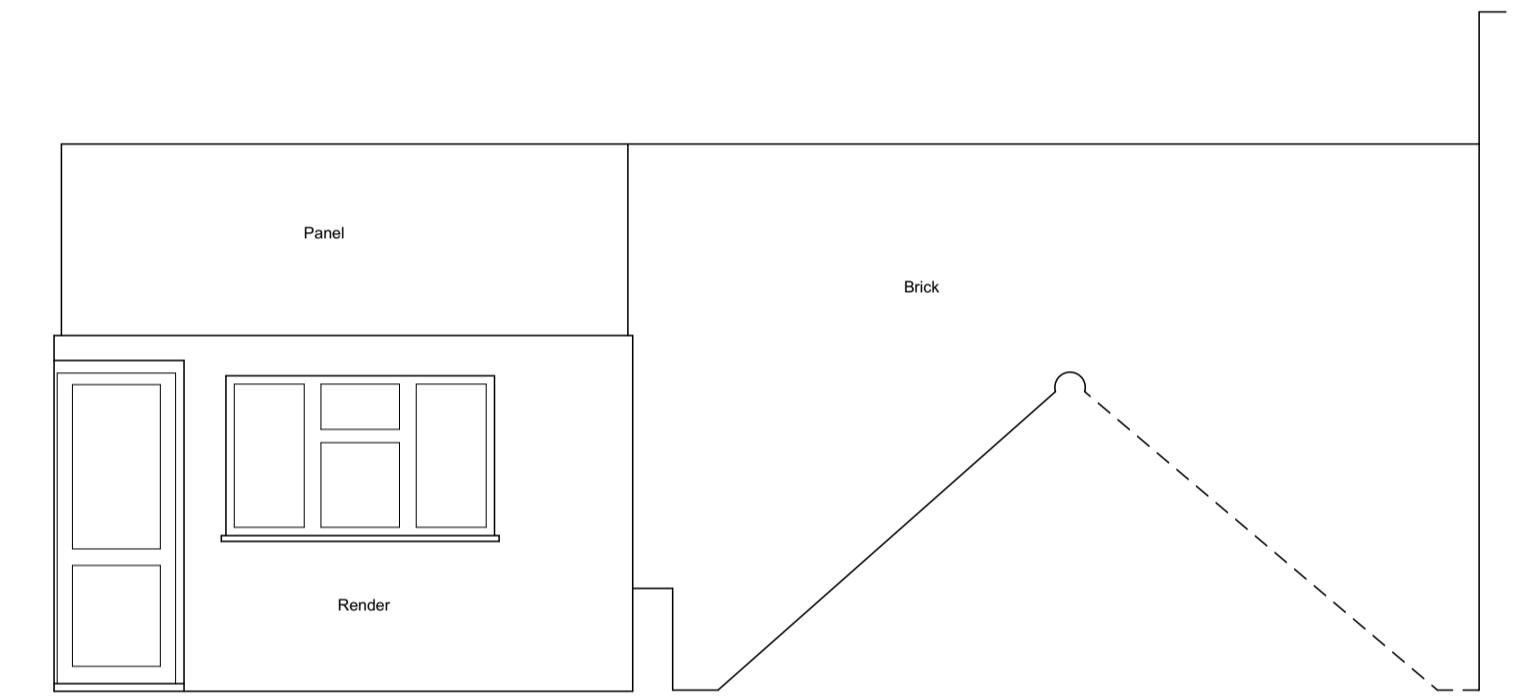

**B Existing West Courtyard Elevation**  
EE.03 1:50@A1, 1:100@A3



Revisions			
A	12.01.24	Issued for comment.	
B	23.01.24	Issued for planning.	

Information contained within this drawing is the sole copyright of T2S Architecture Ltd, and is not to be reproduced without express permission. No implied licence exists. This drawing not to be used for land transfer or valuation purposes. Do not scale from this drawing. All dimensions & levels are to be checked on site by the contractor. Issued for purposes indicated only. Drawing errors and omissions to be reported to the architect.



Client	Brightstary limited		
Project	35 Upper Wickham Lane, Welling, London, Bexley, DA16 3AB		
Drawing Title	Existing East & West Courtyard Elevations		
Status	Planning	Drawn	Checked
Scale	1:50@A1; 1:100@A3	PB	TJS
Drwg. No.	127_PL1_EE_03	Date	Jan 2024
		Revision	B

**T2S ARCHITECTURE LTD**

A: LMLF.302, The Leather Market  
Weston St,  
London, SE1 3ER  
M: +44 208 066 7078  
E: admin@t2sarchitecture.com  
W: www.t2sarchitecture.com