

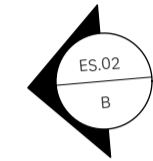
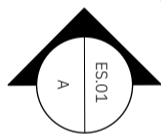



37 UPPER WICKHAM LANE

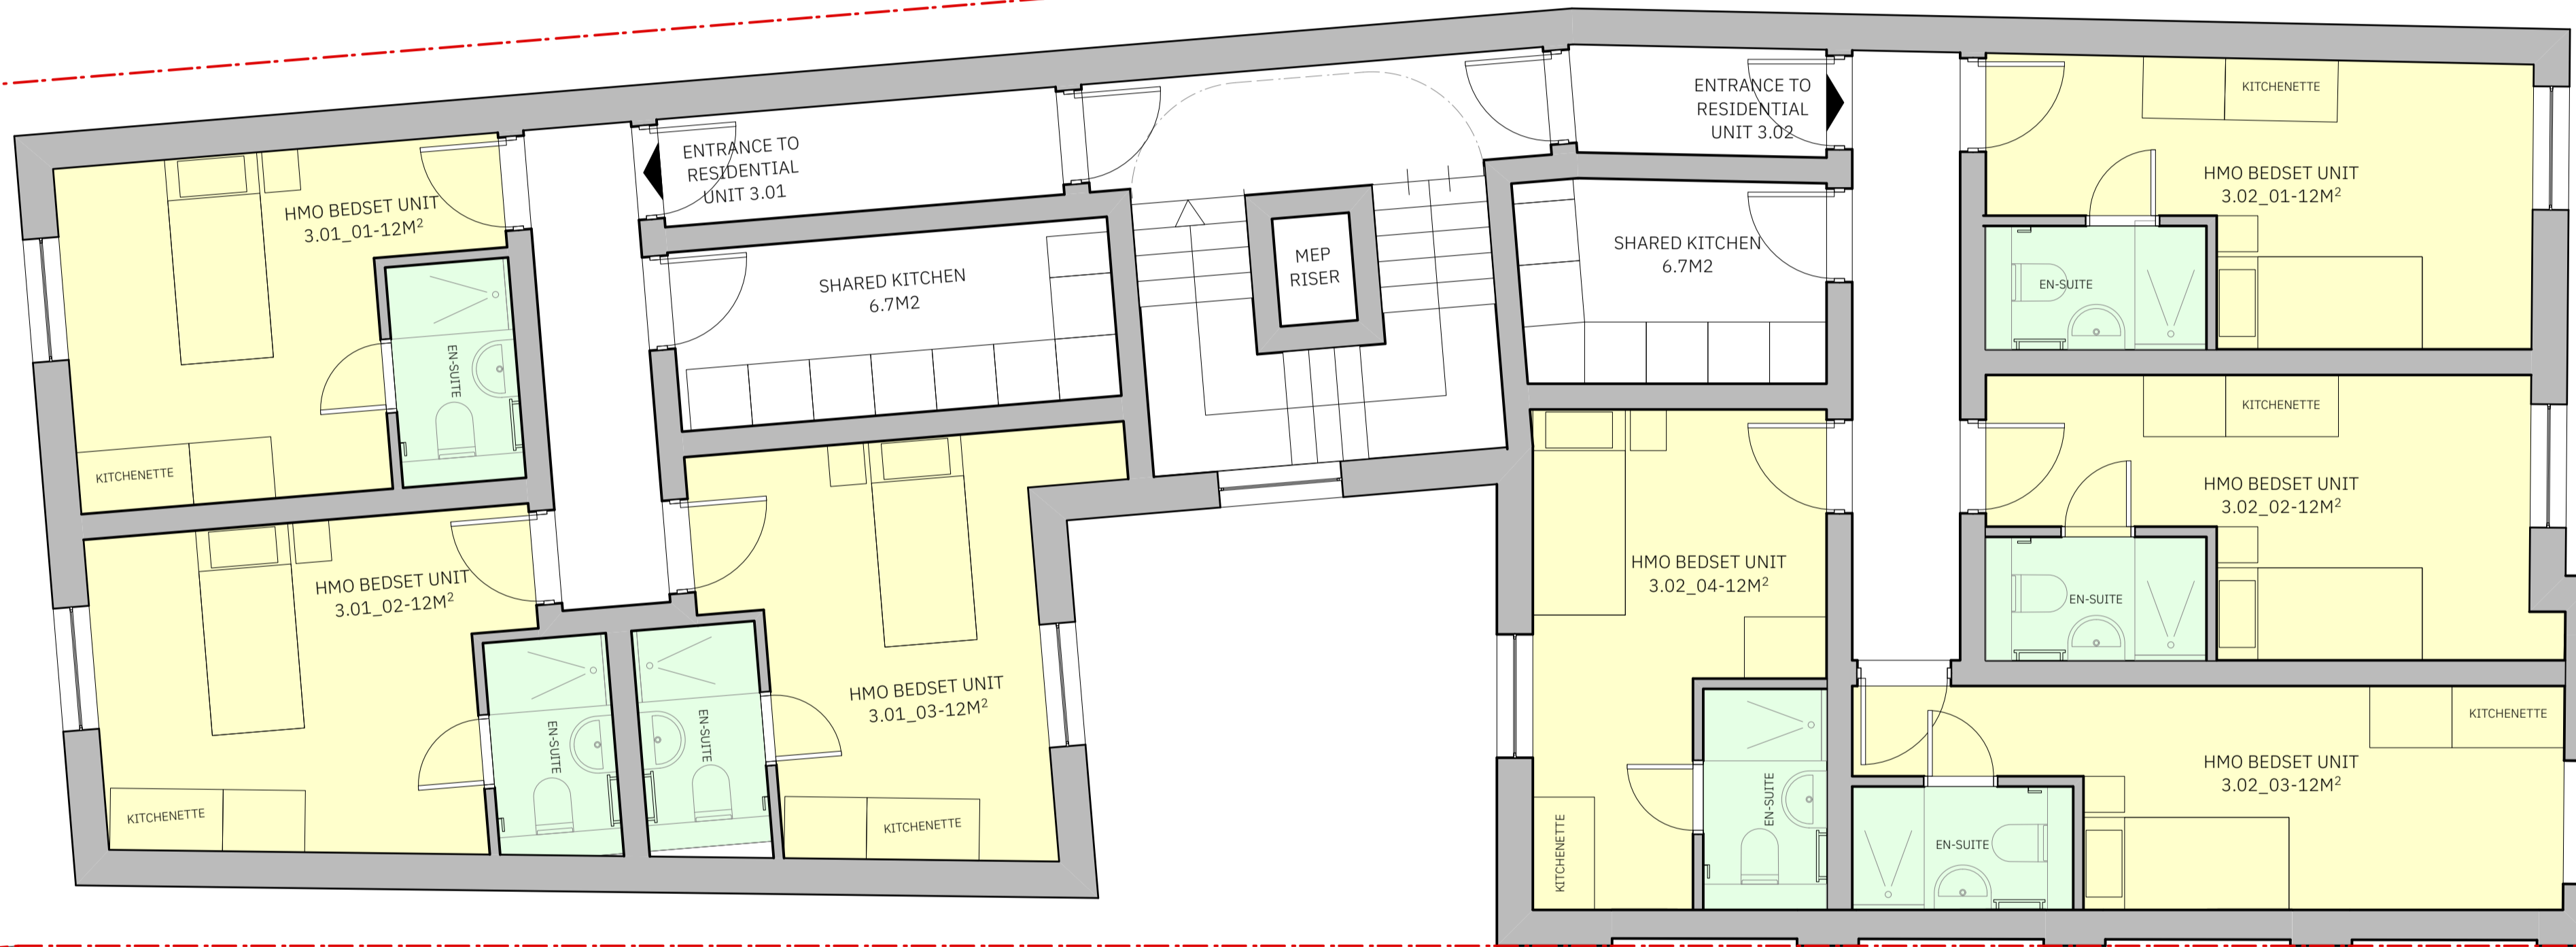



UPPER WICKHAM LANE

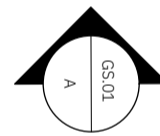

33 UPPER WICKHAM LANE

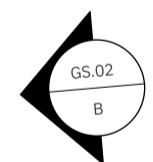

**A** Proposed Third Floor  
AP03 1:50@A1, 1:100@A3

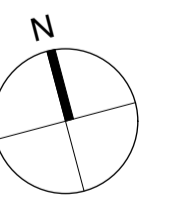 

Revisions			
B	16.01.24	Issued for comment.	
C	23.01.24	Issued for comment.	
D	01.02.24	Issued for comment.	

Key:

	Proposed Walls
	Existing Walls
	Site Boundary



Client  
Brightstay limited  
Project  
35 Upper Wickham Lane, Welling,  
London, Bexley,  
DA16 3AB  
Drawing Title  
Proposed Third Floor Plan

**T2S**  
**ARCHITECTURE**  
**LTD**

A: LMF, 302, The Leather Market  
Weston St,  
London, SE1 3ER  
M: +44 208 066 7078  
E: admin@t2sarchitecture.com  
W: www.t2sarchitecture.com

Status	Planning	Drawn	PB	Checked	TJS
Scale	1:50@A1, A:100@A3	Date	09/01/2024		
Drwg. No.	127_PL1_GA_03	Revision	D		

Information contained within this drawing is the sole copyright of T2S Architecture Ltd, and is not to be reproduced without express permission. No implied licence exists. This drawing not to be used for land transfer or valuation purposes. Do not scale from this drawing. All dimensions & levels are to be checked on site by the contractor. Issued for purposes indicated only. Drawing errors and omissions to be reported to the architect.