

SIDE ELEVATION





FRONT ELEVATION



REAR ELEVATION



DRG. No.

FIRST FLOOR

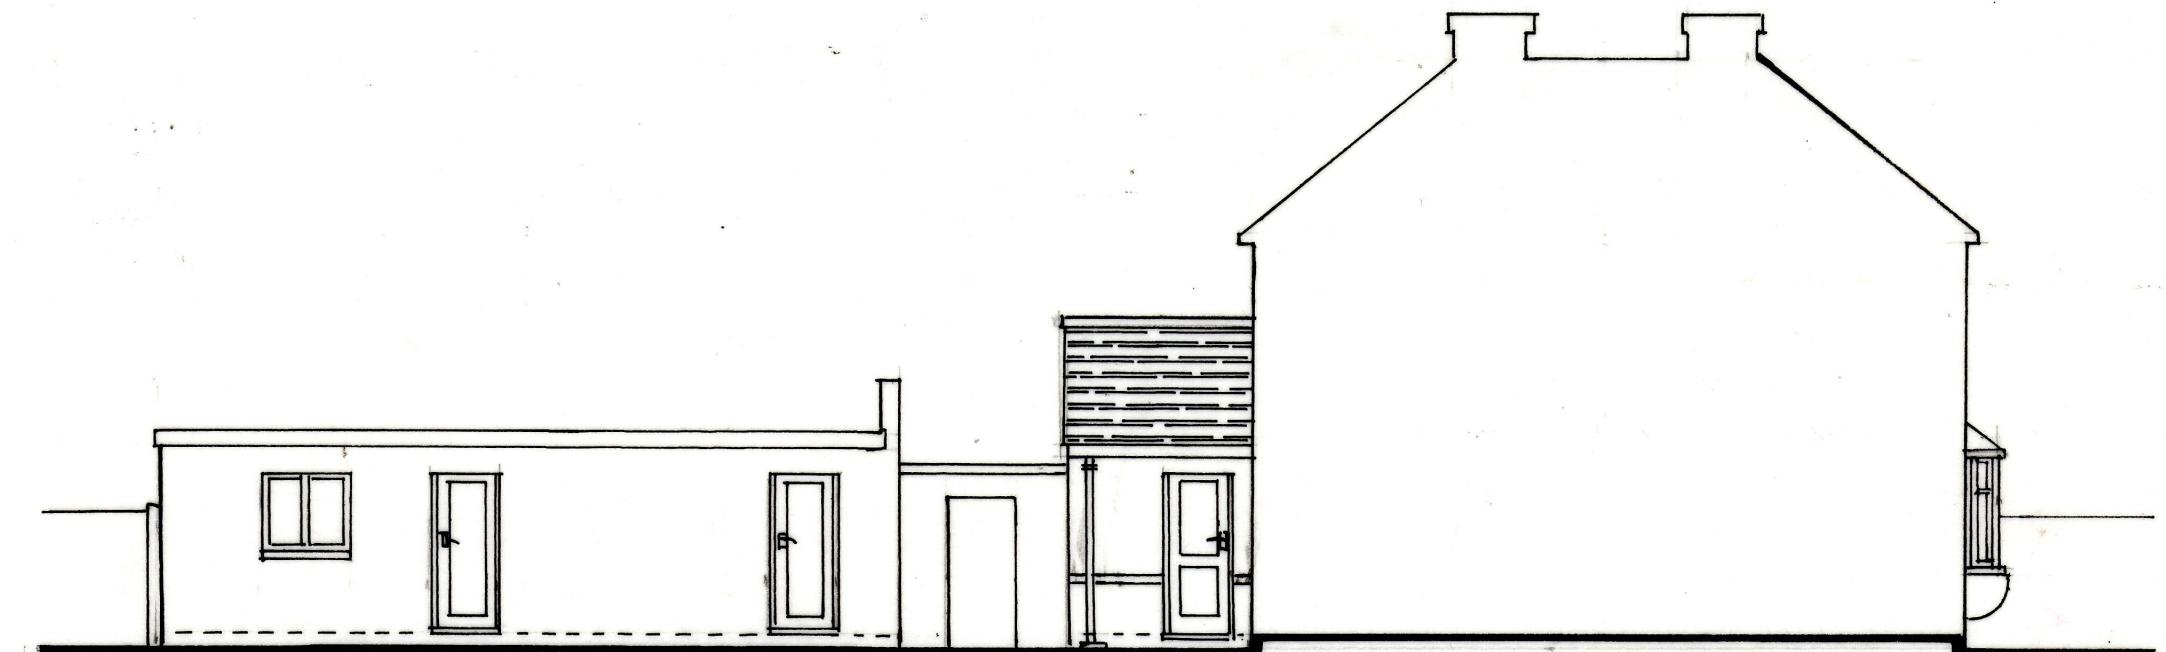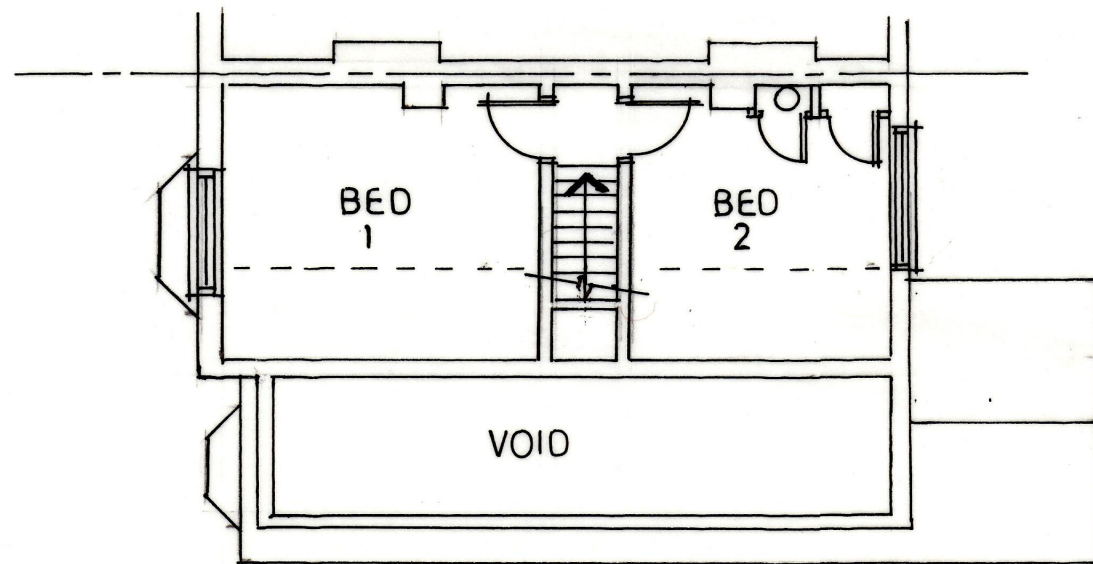

SIDE ELEVATION

GROUND FLOOR

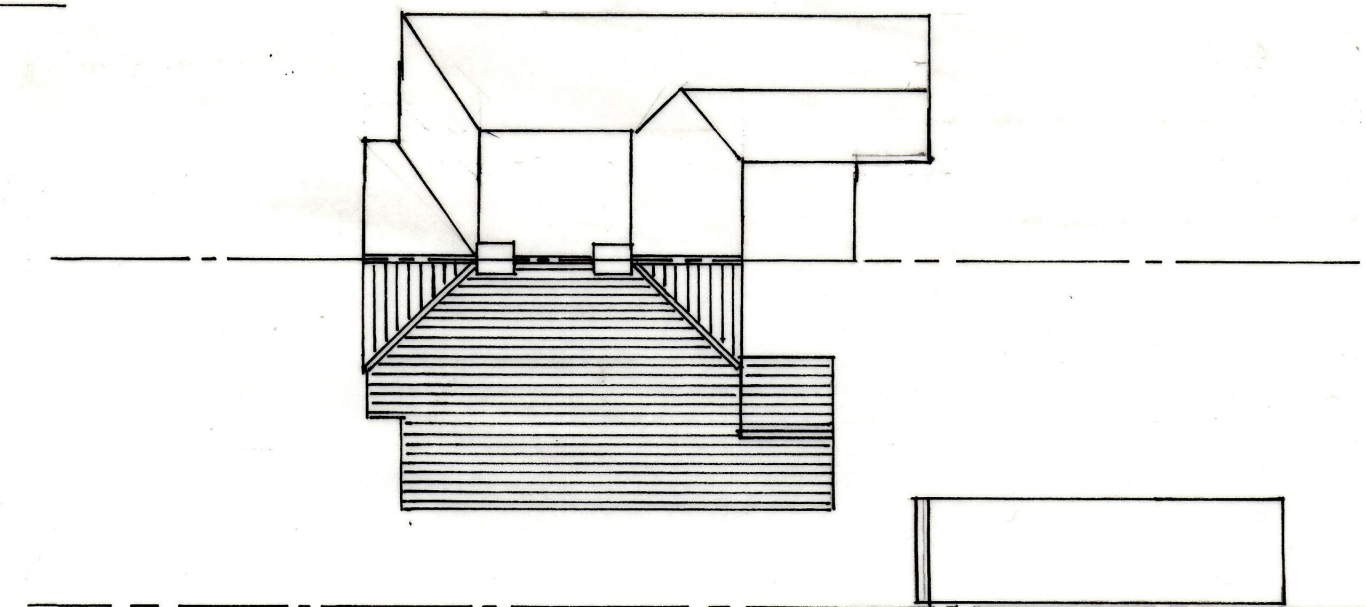
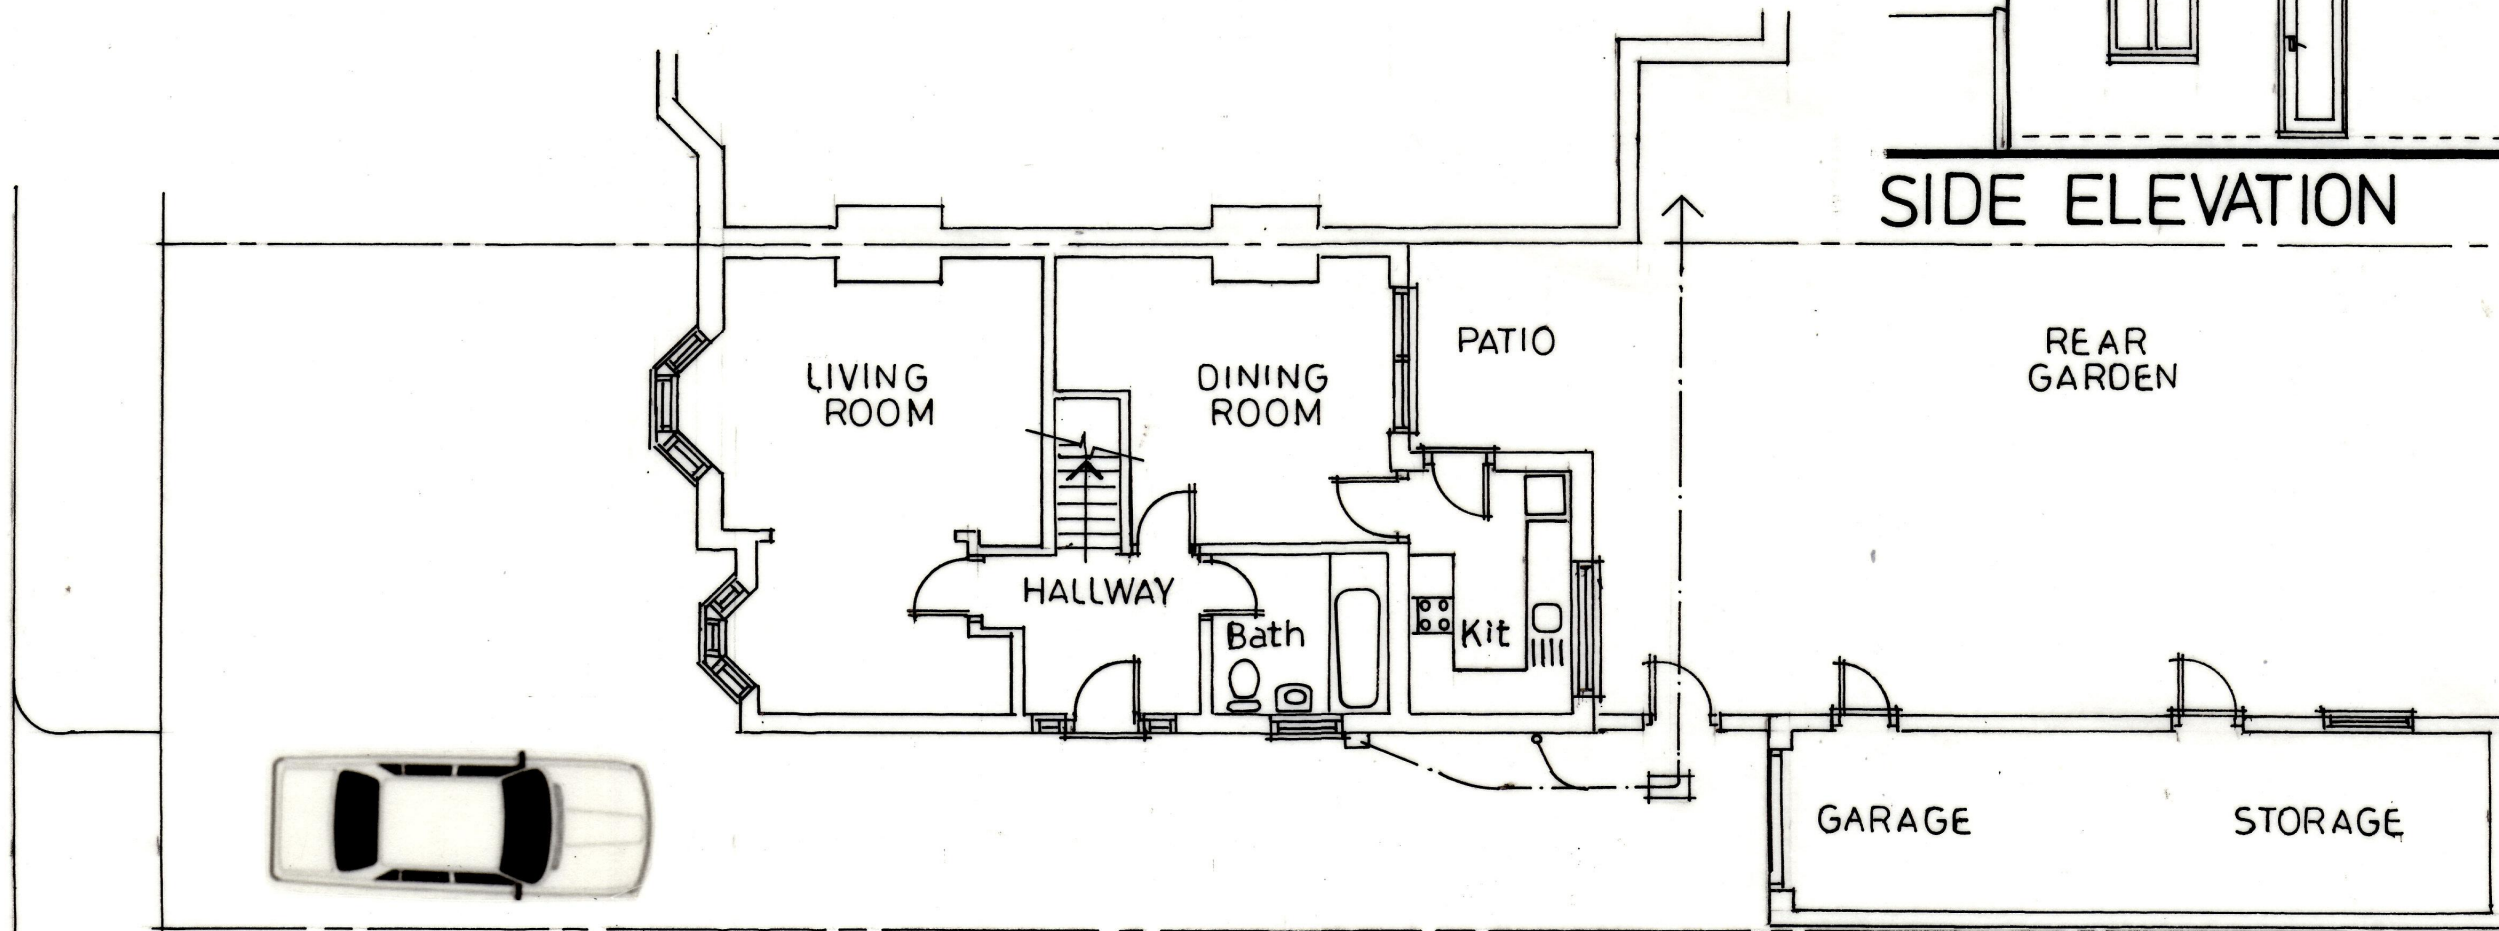


ROOF PLAN

No.	DESCRIPTION	CHK'D	APP'D	DATE
REVISIONS				

Mr. Kallogjeri
213 Long Lane
Bexley Heath
DA7 5JB

EXISTING PLANS and ELEVATIONS

  

DRAWN	TRACED	CHECKED	APPROVED	DATE	SCALE
S.A.				Feb. 2024	1:100

DRAWING No. 0724 - 01