




DRG. No.

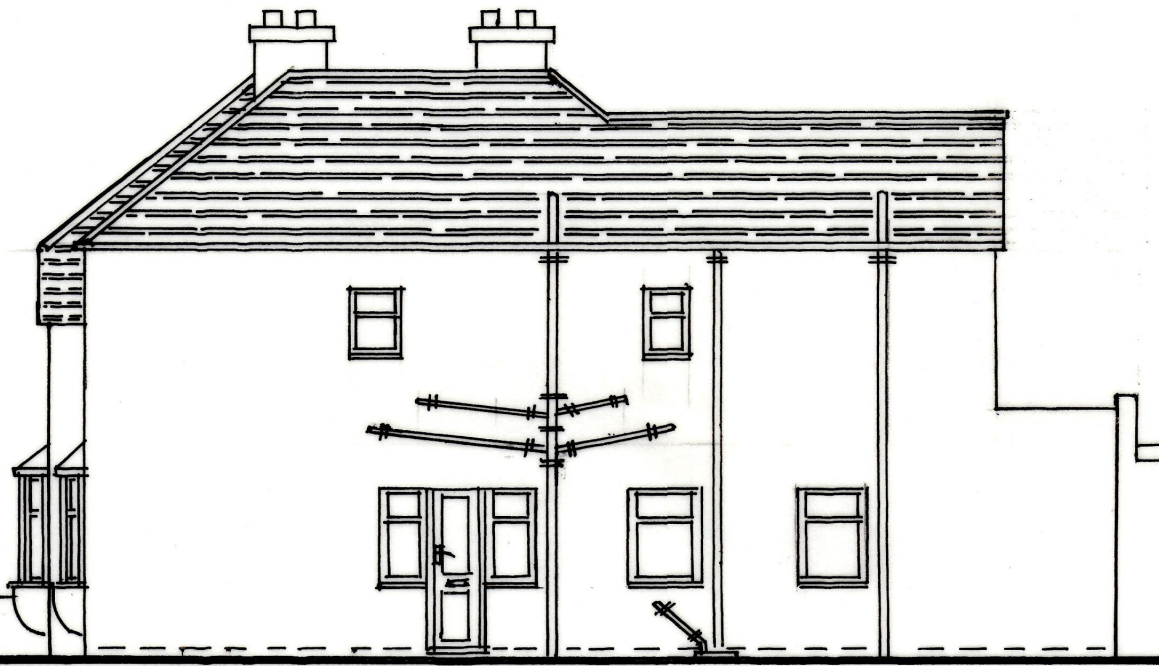

SIDE ELEVATION





FRONT ELEVATION




REAR ELEVATION

FIRST FLOOR

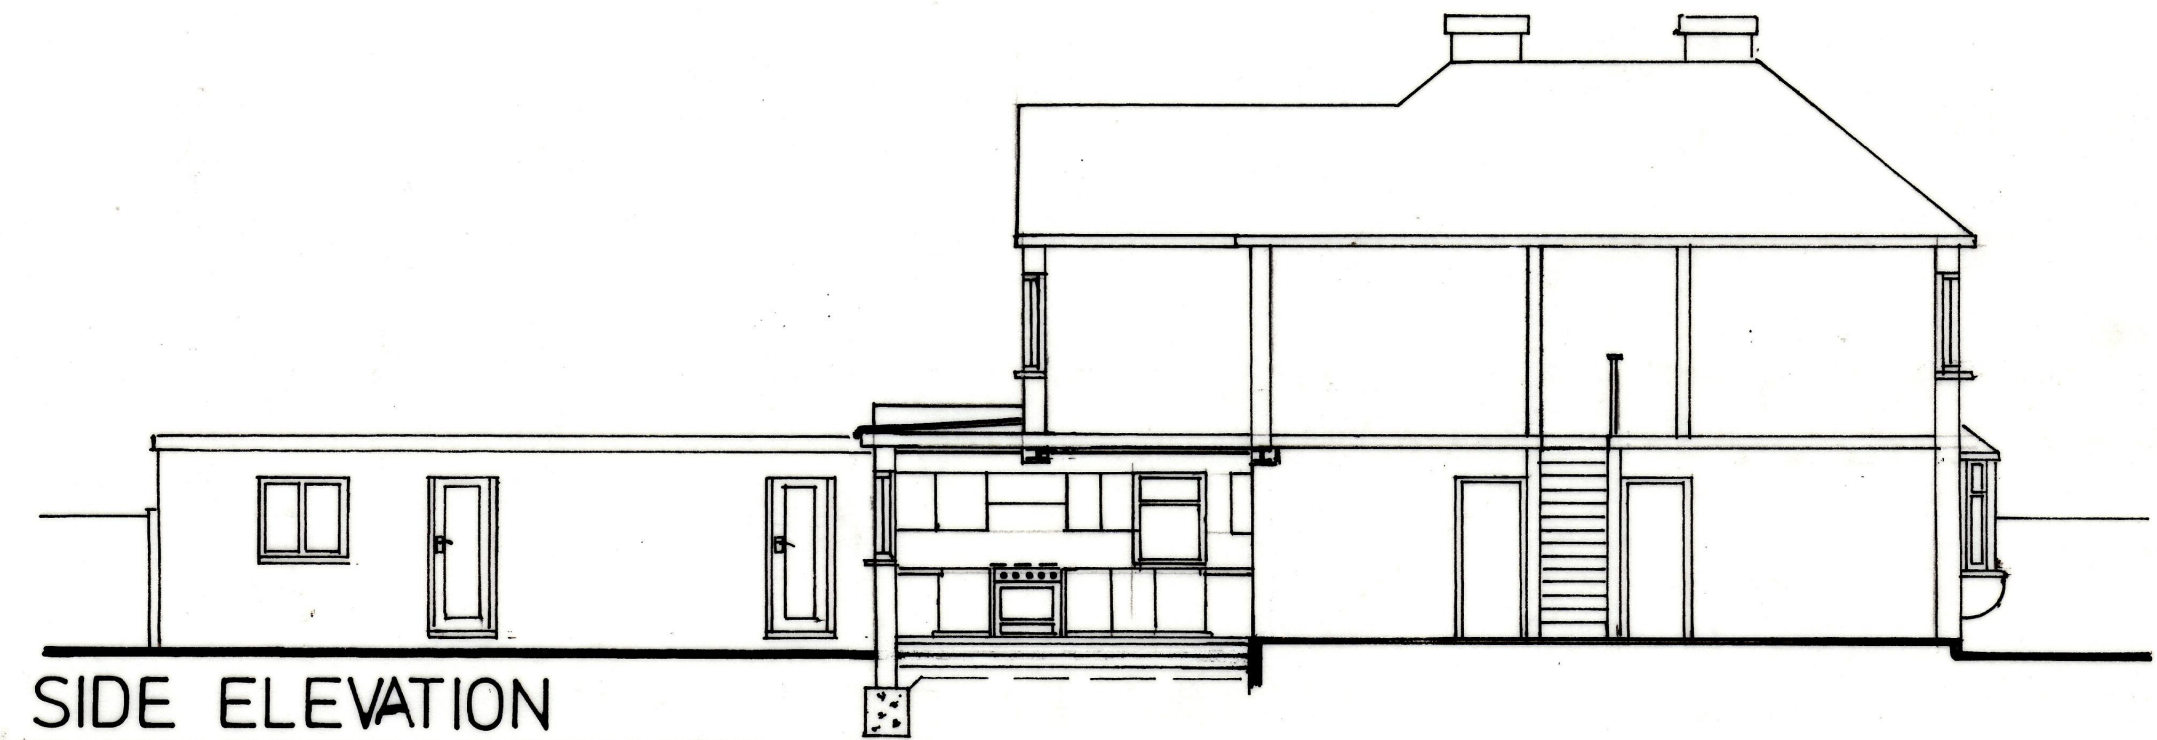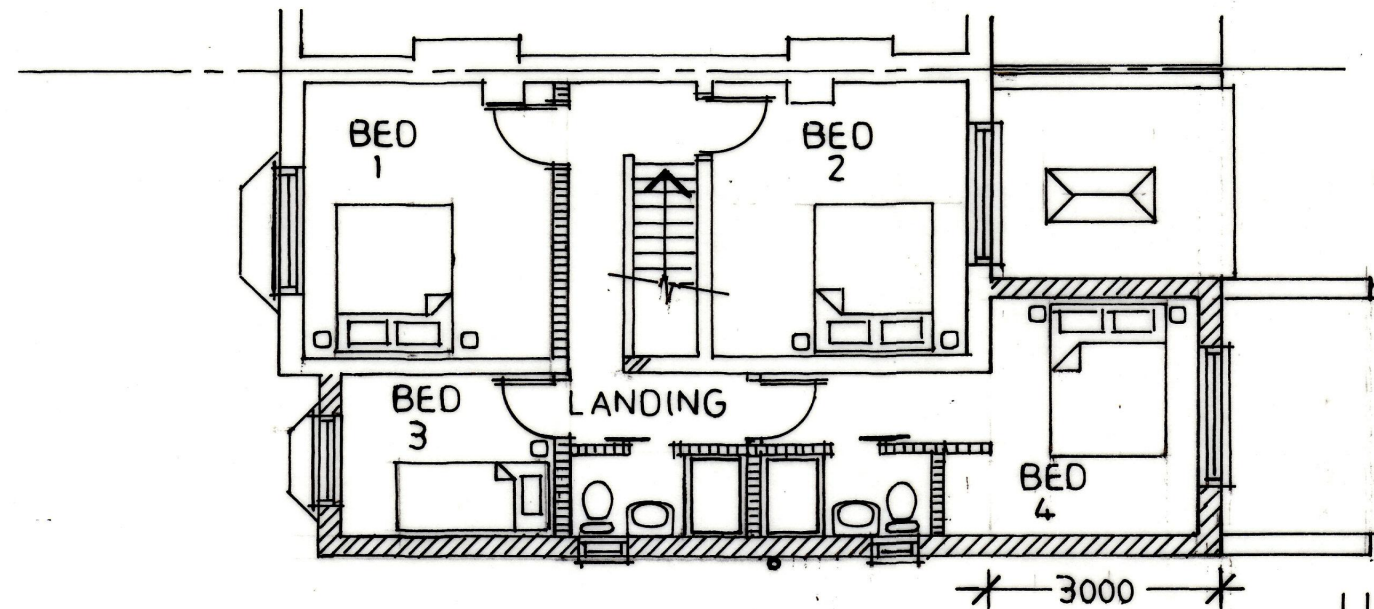

SIDE ELEVATION

GROUND FLOOR

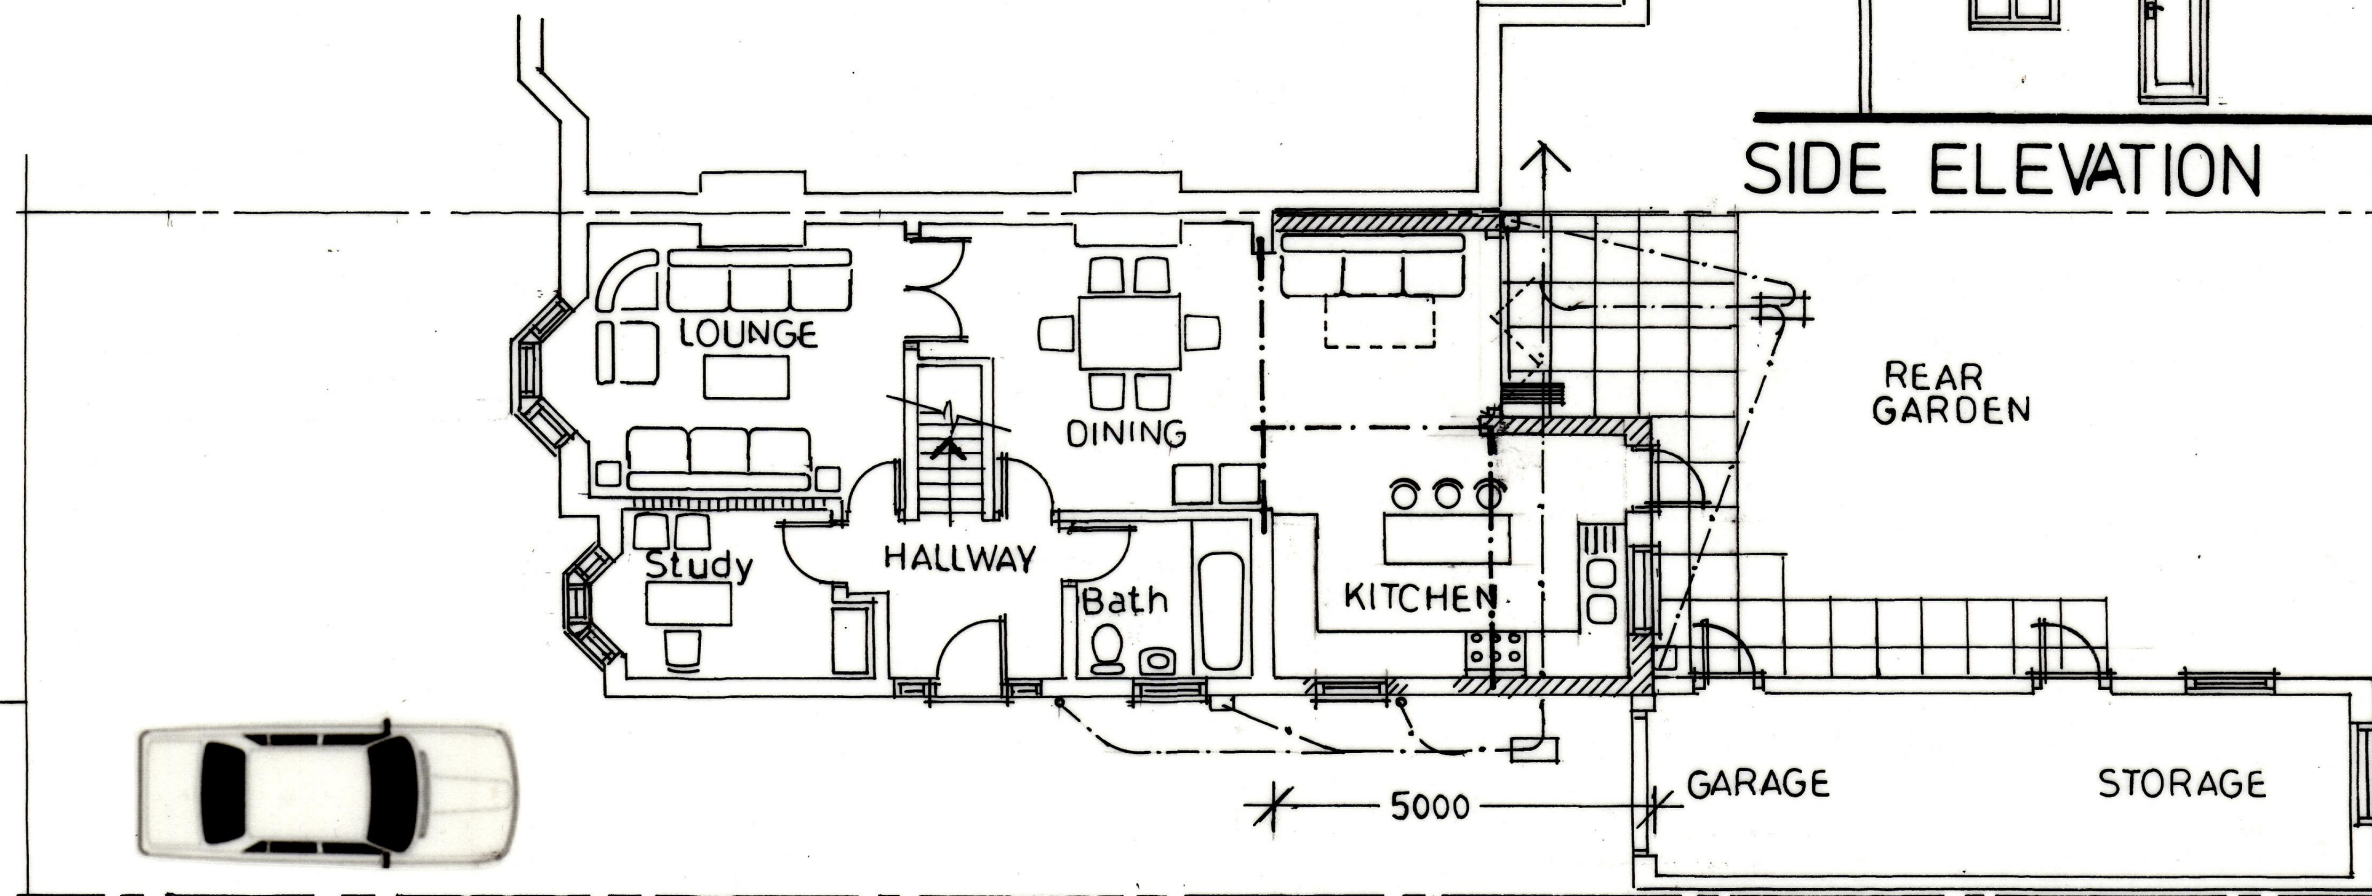

ROOF PLAN 1:200

No.	DESCRIPTION	CHK'D	APP'D	DATE
REVISIONS				

Mr. Kallogjeri
213 Long Lane
Bexley Heath
DA7 5JB

PROPOSED PLANS and ELEVATIONS

0 1 2 3 4 5 6 m
1:100

0 2 4 6 m
1:200

DRAWN	TRACED	CHECKED	APPROVED	DATE	SCALE
S.A.				Feb. 2024	1:100
DRAWING No. 0724 - 02					