

0 1 2 3 4 5 6 7 8

Scale 1:100

BOUNDARY LINE

EXISTING PROPERTY LINE

45 DEGREE VISION SPLAY

PROPOSED KITCHEN LOCATION


FLAT ROOF

PITCH ROOF

NECESSARY APPROVAL


LOCAL AUTHORITY APPROVAL MUST BE OBTAINED BEFORE COMMENCEMENT OF WORKS INCLUDING PLANNING IF NECESSARY, BUILDING REGULATIONS & ALL OTHER STATUTORY AGREEMENTS I.E. PARTY WALL & BUILD OVER AGREEMENTS.

VIEW-A

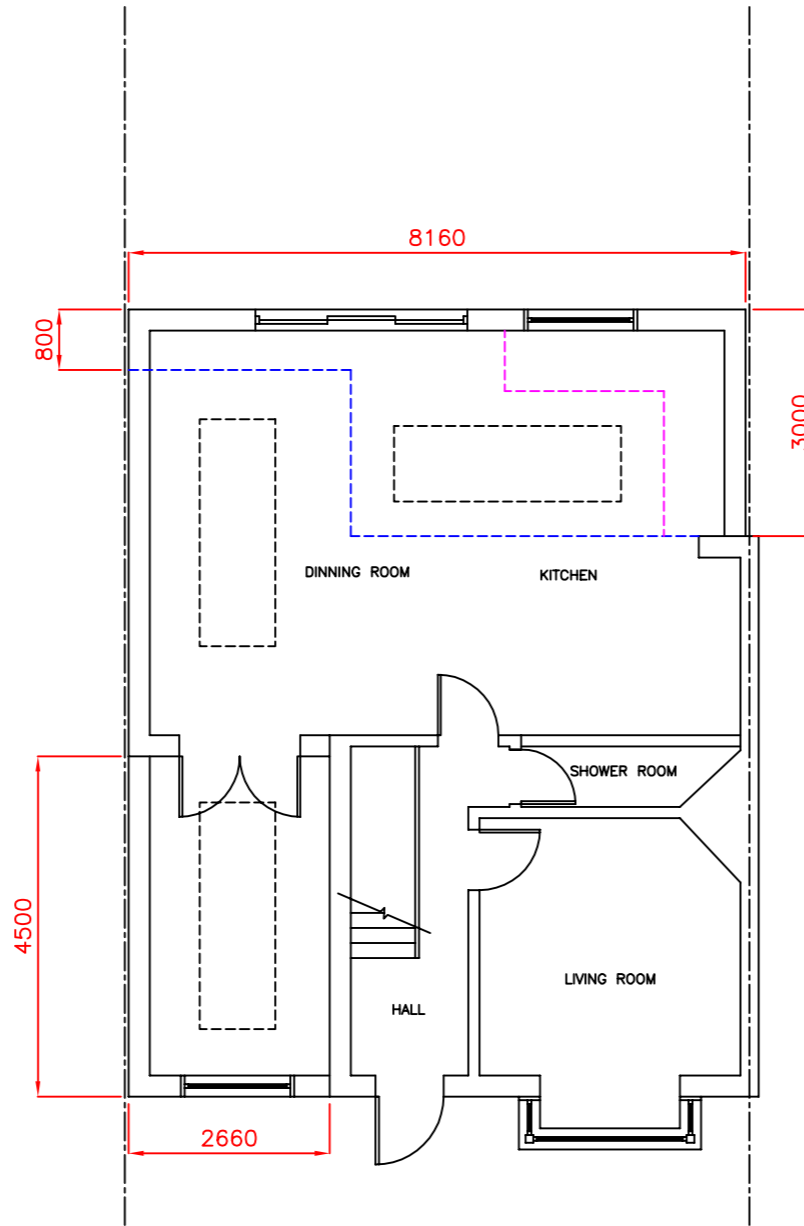

PROPOSED GROUND FLOOR PLAN

VIEW-B

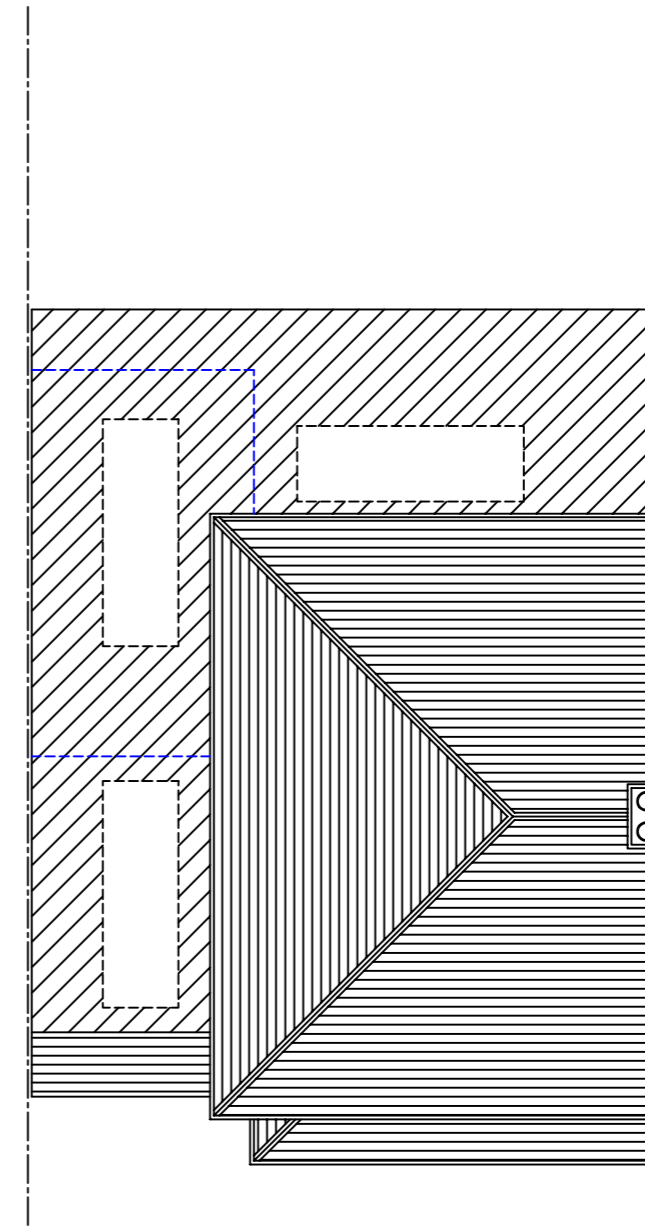

PROPOSED ROOF PLAN

Site 39 ROYAL OAK ROAD, BEXLEYHEATH, DA6 7HQ.	Project PROPOSED GROUND FLOOR EXTENSION (PLANNING PERMISSION)	Drg Title EXISTING FLOOR & ROOF PLANS	Designed HTPBRC	Drawn HTPBRC
			Scales 1:100	Rev
			Drg No. DAGHQP2R	Date FEB 2024