






Notes
 1. This drawing is copyright no part of this drawing to be copied unless written consent is given by the practice

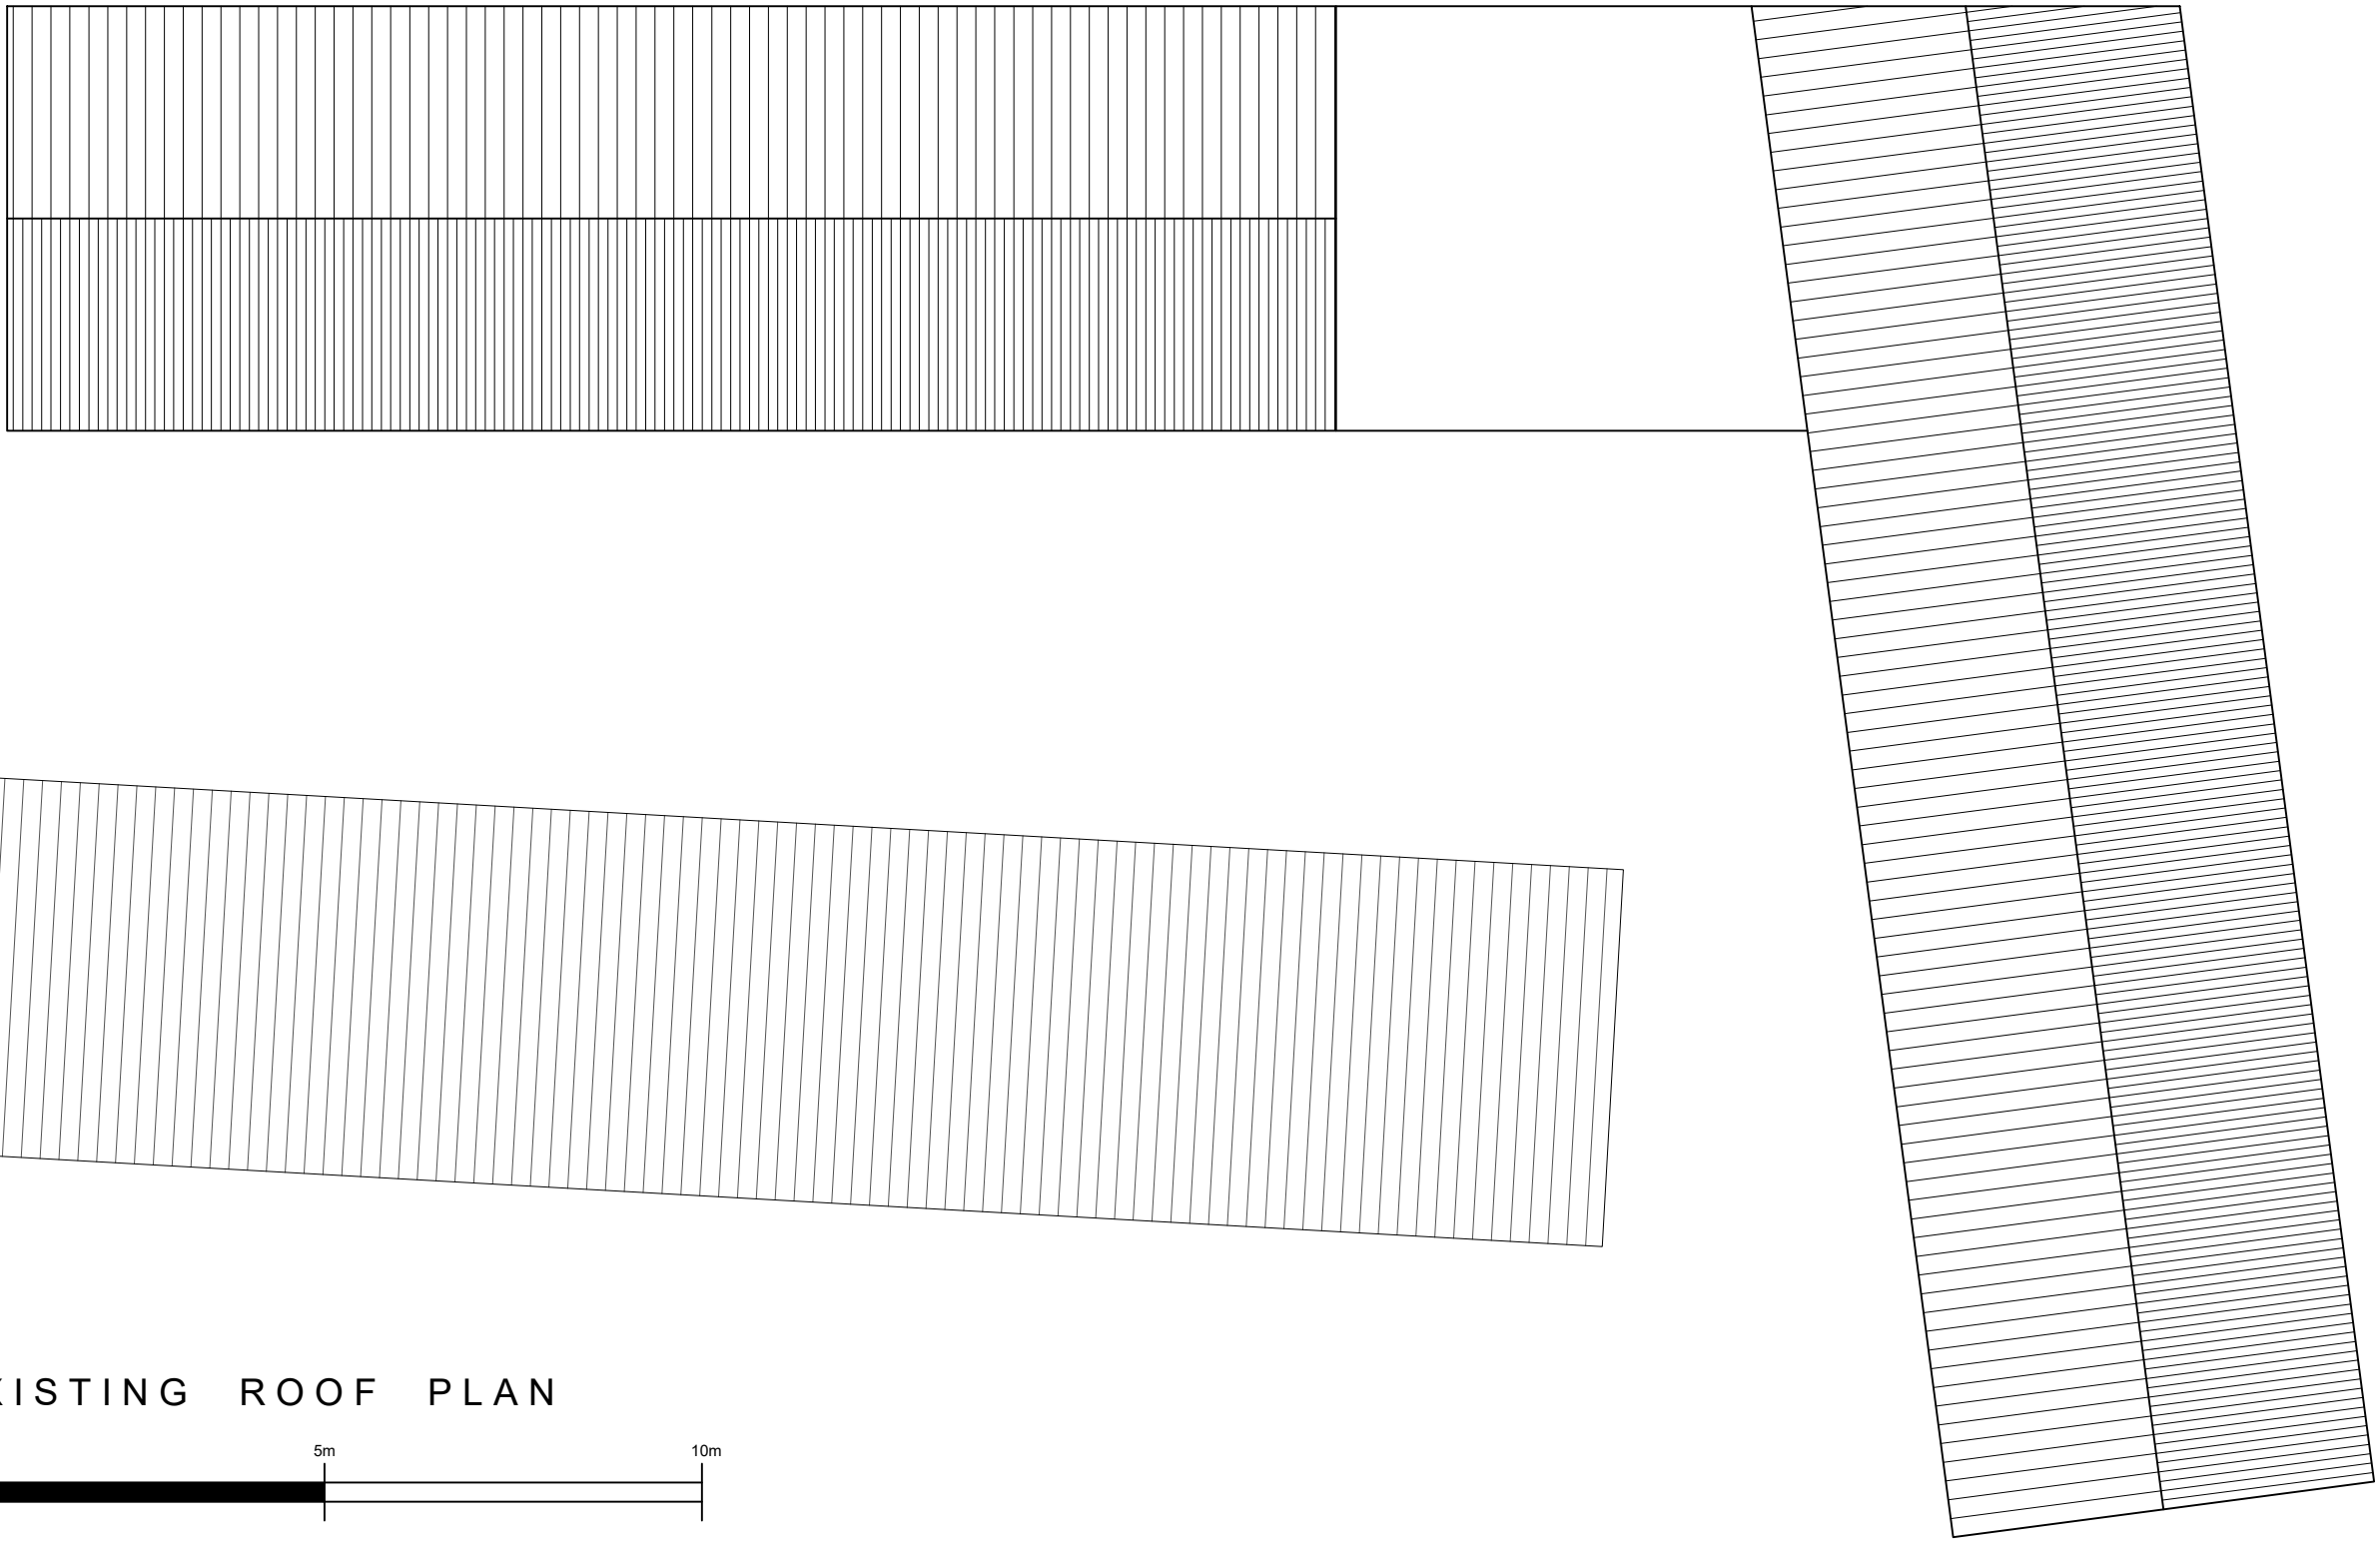

EXISTING ROOF PLAN

 

Rev.	Date	Description	Name
------	------	-------------	------


OUT THE BOX
 3 BONCHESTER CLOSE
 CAMDEN PARK ROAD
 CHISLEHURST KENT BR7 5HS
 TELEPHONE 07964 691620
 E otb.architecture@yahoo.com

Project
 41 Church Road, Bexleyheath

drawn NP	disk
date MAY 2023	scale 1:100 @ A3

Title
 Existing GA Plans

WK-03	PL11	A
-------	------	---

