





Location Map Scale : 1:1250

A3 SHEET @ 1:1250



Site Plan Scale : 1:500

A3 SHEET @ 1:500

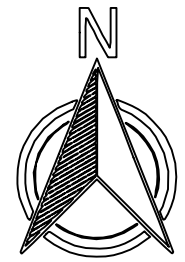 

<p><b>NOTES</b></p> <p>PLEASE NOTE THAT BEFORE BUILDING WORKS COMMENCES IT IS THE RESPONSIBILITY OF THE BUILDER OR OWNER TO SERVE PARTY WALL NOTICES TO ALL NEIGHBOURS</p>	<p>THIS DRAWING MUST NOT BE REPRODUCED WITHOUT PERMISSION.</p>
	<p>DO NOT SCALE. THE CONTRACTOR IS RESPONSIBLE FOR CHECKING DIMENSIONS WHICH ARE IN MILLIMETRES UNLESS OTHERWISE STATED.</p>

Rev	Date	Description

<p>Originator:</p> <p><b>LDC</b> Livingstone Design Consultancy</p>
---

<p>Project:</p> <p>149 Blackfen Road. Sidcup DA15 8PZ</p>
---

<p>Scale:</p>	<p>Status:</p> <p>PLANNING</p>
---------------	--------------------------------

<p>Drawing Title:</p> <p>Location &amp; Site Plan</p>
---

<p>Drawing No:</p> <p>003_BFR-LDC-PL-001</p>	<p>Rev:</p> <p>P1</p>
--	-----------------------