






**Proposed Front Elevation (South)**  
1 : 100

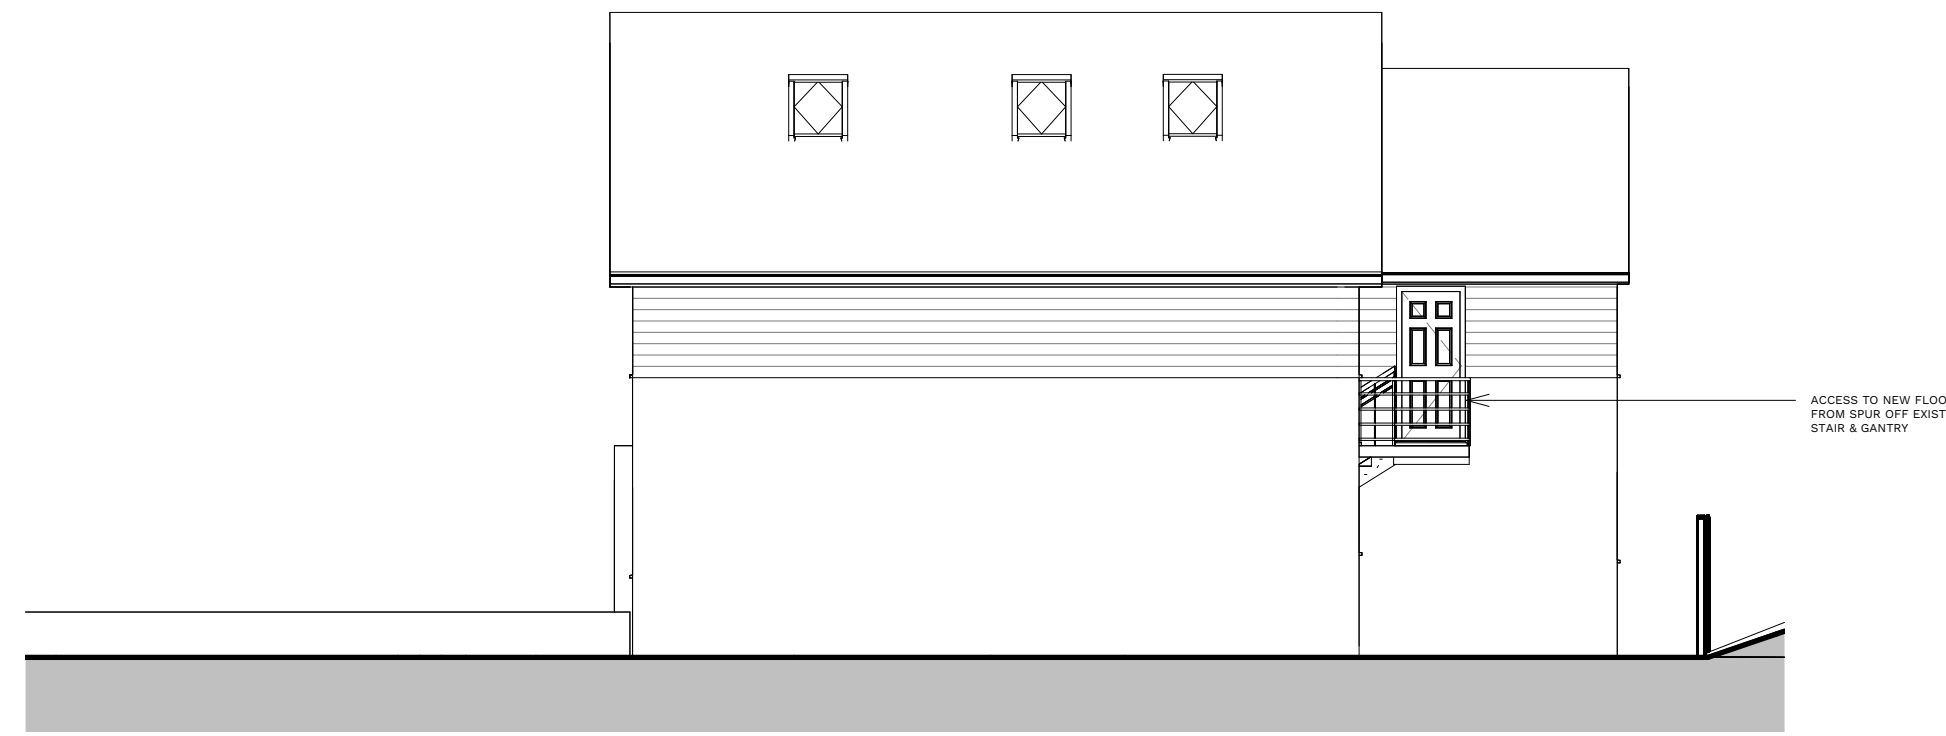

**Proposed Side Elevation (East)**  
1 : 100

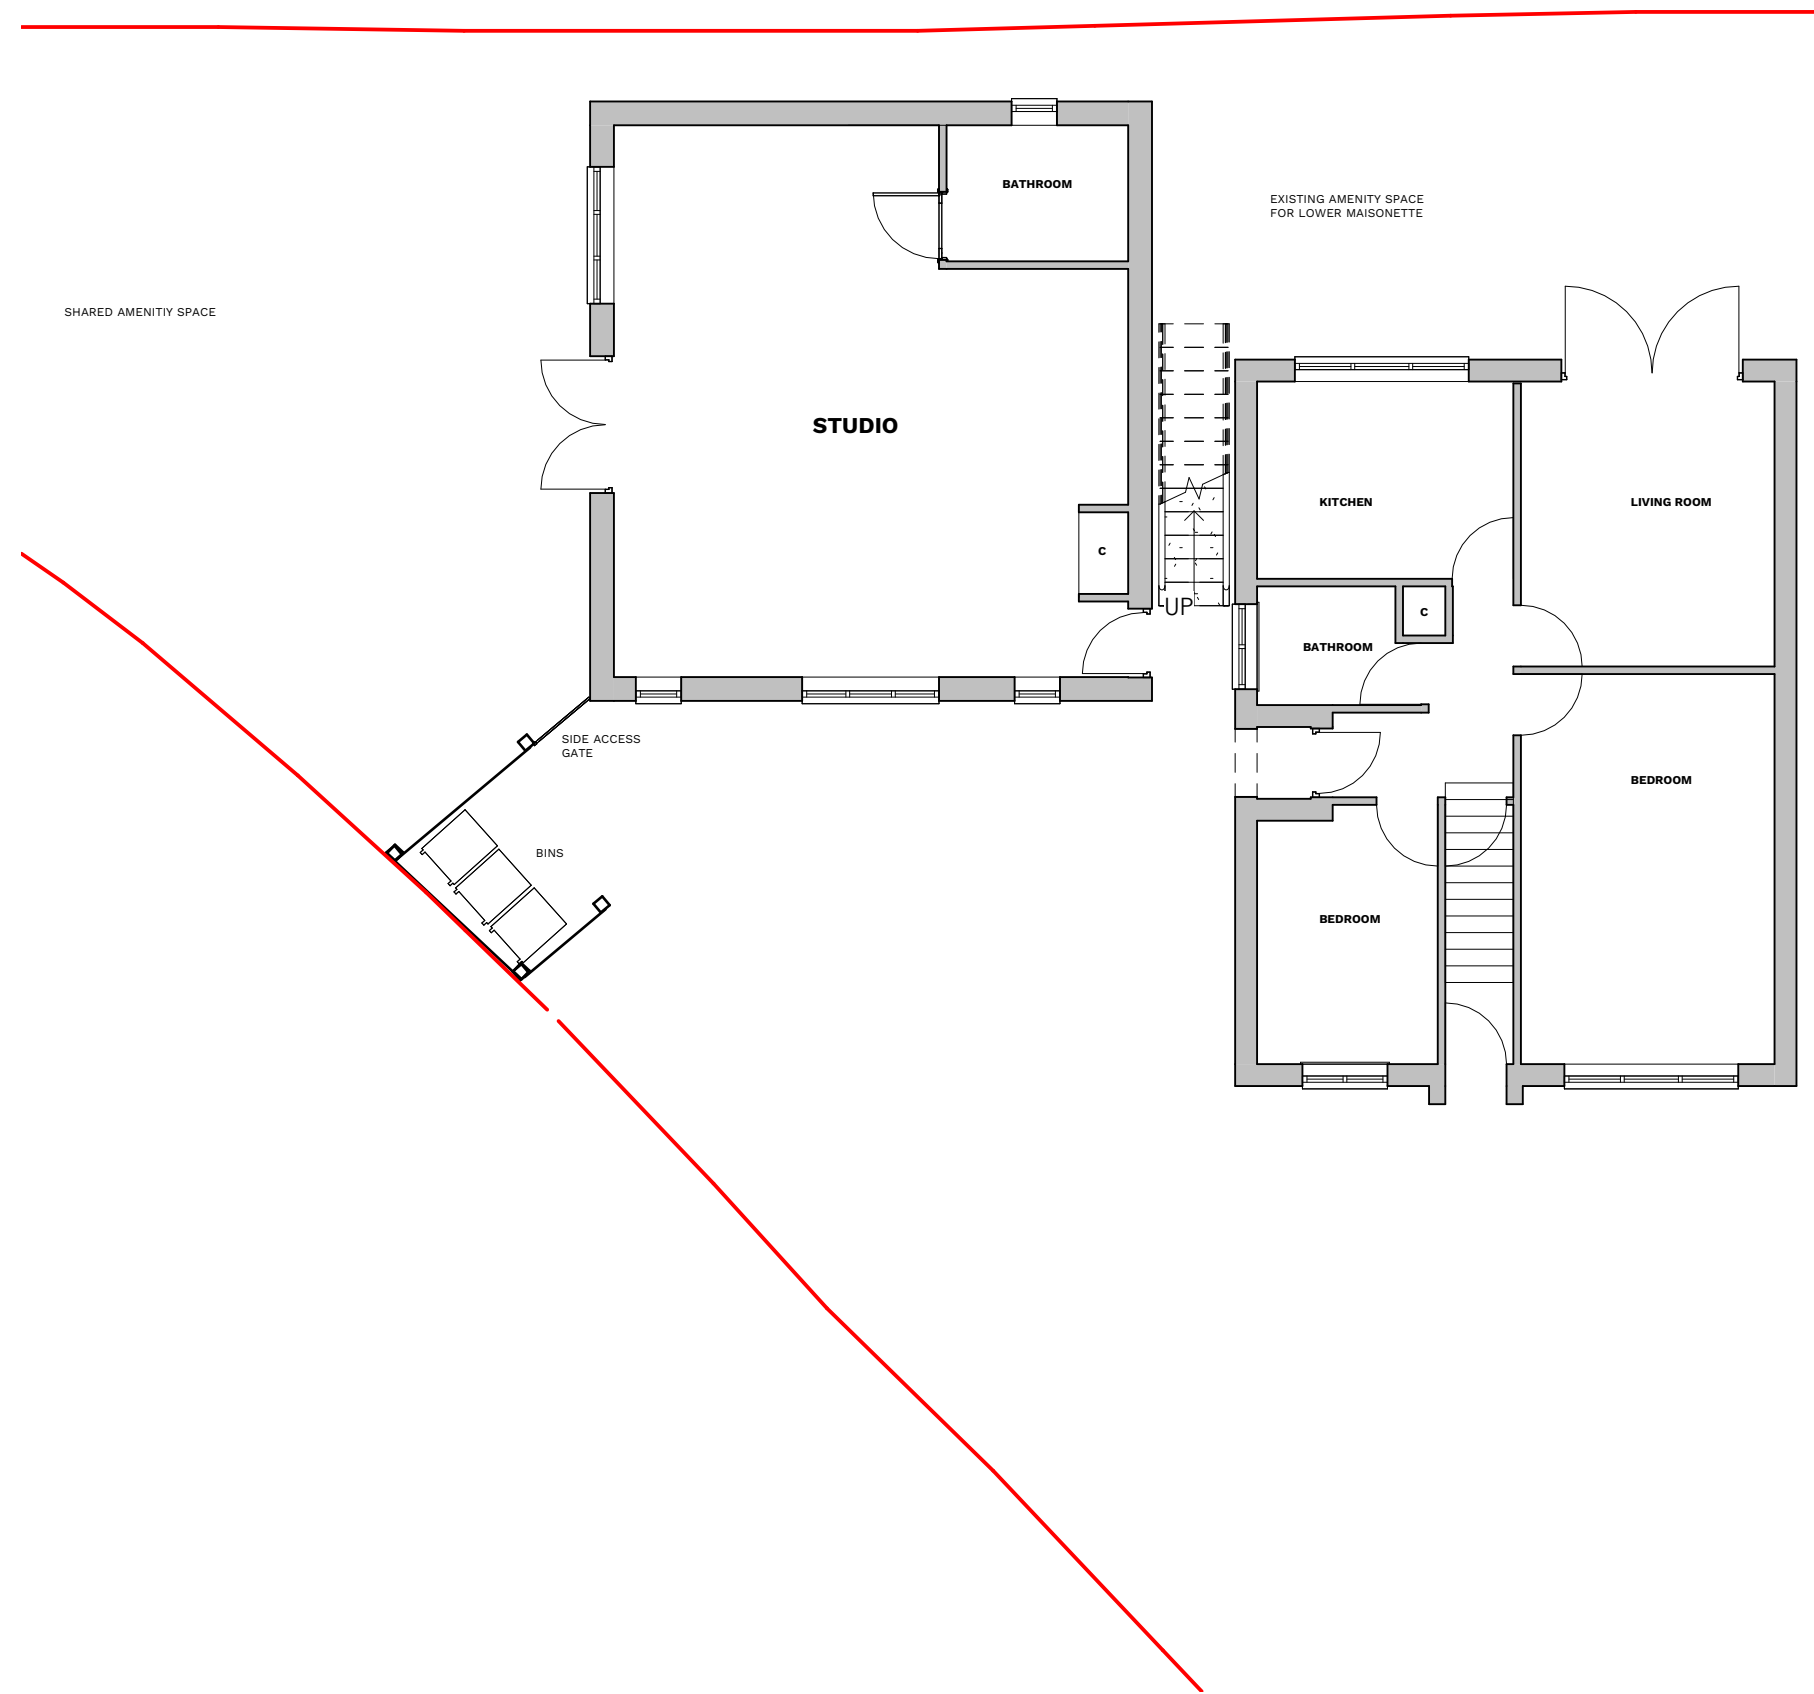

**Proposed Ground Floor (Unchanged)**  
1 : 100

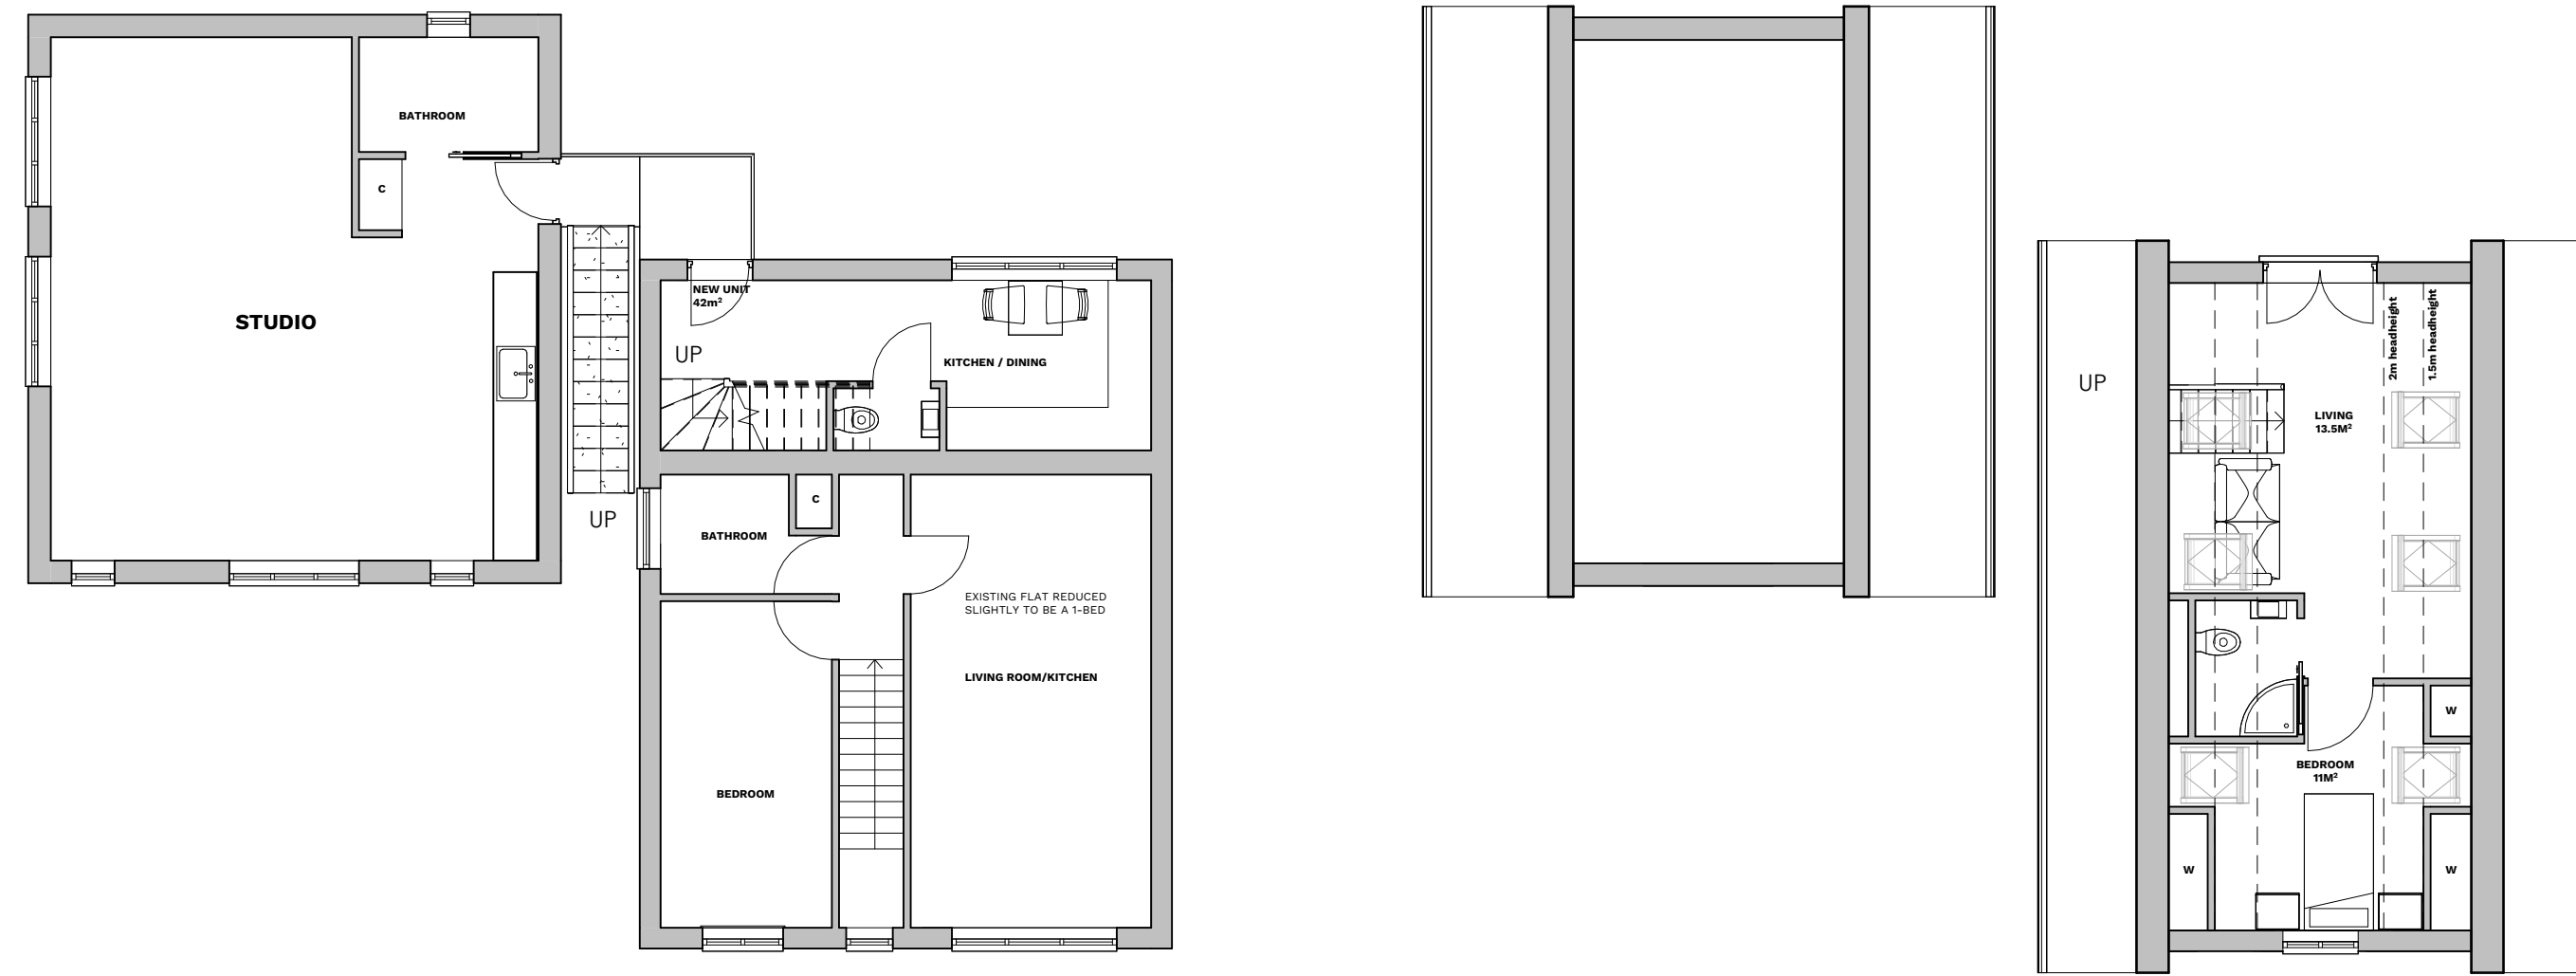

**Proposed First Floor**  
1 : 100

**Proposed Second Floor/Roof Plan**  
1 : 100



**Proposed Rear Elevation (North)**  
1 : 100




**Proposed Side Elevation (West)**  
1 : 100



Revisions



NORTH

 

GRAPHIC SCALE: 1:100

Drawing Status

**PLANNING**

Client

**Dimond**

Project

**168-170 Westbrooke Road**

Drawing Title

**Proposed Plans and Elevations**

Drawn By	Checked By	Date
RW	KH	FEB 24

Scale (@ A1)	Project Number
1 : 100	610

Drawing Number	Rev
<b>102</b>	