

### Notes

1. ALL DIMENSIONS ARE IN MILLIMETRES AND LEVELS IN METRES.
2. THIS DRAWING TO BE READ IN CONJUNCTION WITH RELEVANT ARCHITECT'S AND ENGINEER'S DRAWINGS AND SPECIFICATIONS.

Rev.	Date	By	Details of Revision
P1	25.02.2024	ST	

Client: MRS G MITCHELL

Address: 38 LION ROAD, BEXLEYHEATH, DA6 8NS

**Project: FIRST FLOOR REAR EXTENSION ON EXISTING EXTENSION & ADDITIONAL GROUND FLOOR EXTENSION**

**Title: FIRST FLOOR PLAN**

**DESIGN TEAM**

8 FARM VALE, BEXLEY, DA5 1NJ

 
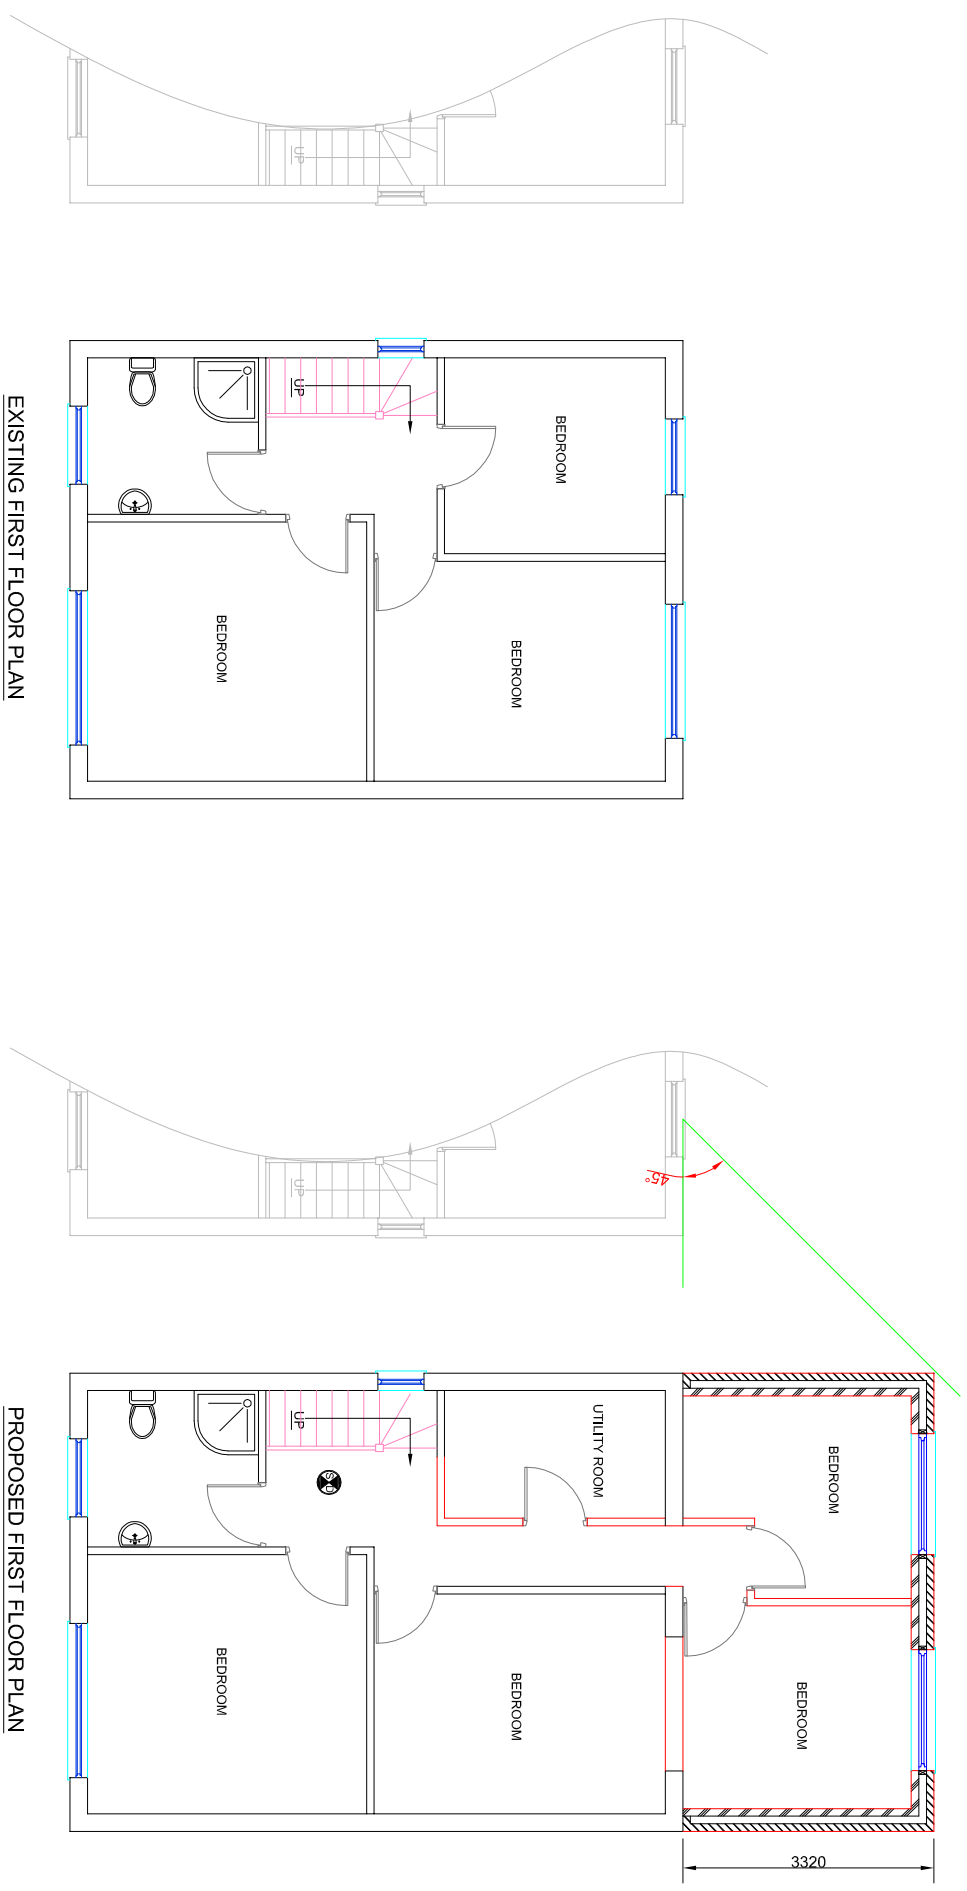




ARCHITECTURAL/CIVIL & STRUCTURAL ENGINEERS

Status: **PLANNING**

Drawn by	A3@Scales 1:100	Eng.	Chk.	App'd.
Date	FEB 2024			
File Ref.				

Drawing No.	01/DT/02/2024	Sheet No.	2
-------------	---------------	-----------	---



-  HEAT DETECTOR WITH SOUNDER
-  SMOKE DETECTOR WITH BATTERY BACK UP