

North point:

Notes:



Proposed Front Elevation

1:50



DE.G.05.D1 DE.G.06.D1


Proposed Side Elevation

1:50



Proposed Rear Elevation

1:50

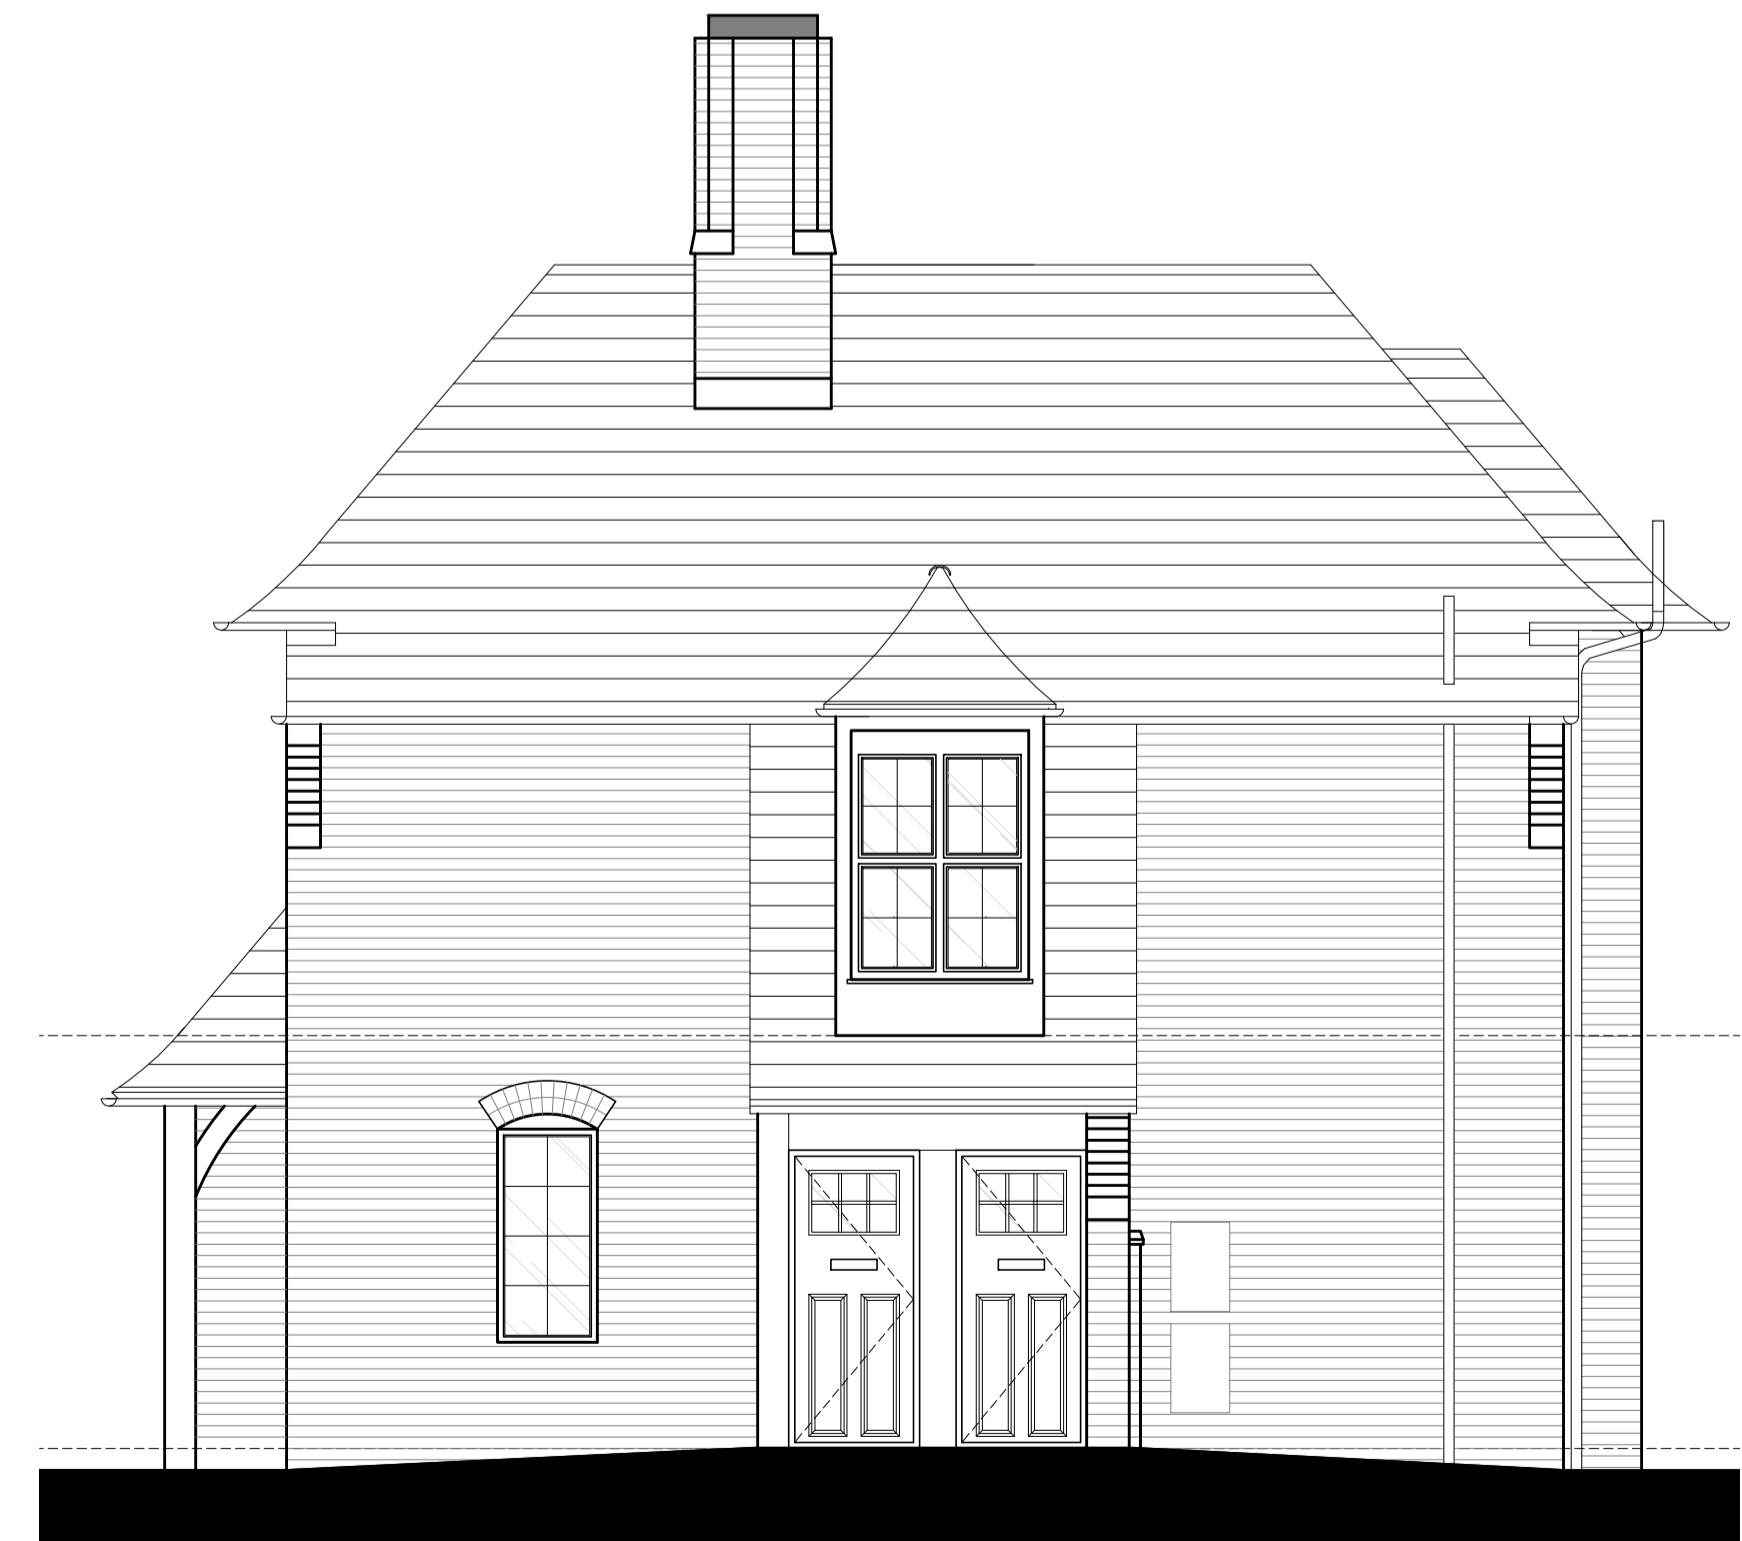

DE.G.03.D1 DE.G.04.D1

Proposed Side Elevation

1:50

Revision Log:			
Rev:	Description:	By:	Date:
P1	Planning Issue	OS	24.01.24

Project:
 Refurbishment and alteration of the Existing Almshouses

Client:
 Trustees of the north memorial homes
 Stoughton Road
 Oadby
 LE2 4FL

Scale:
 0 0.5m 1m 1.5m 2m 2.5m 3m 1:50

Drawn by:	Checked:	Date:	Paper Size:
MLH	AS	Sept '23	A1

Drawing Title:
 Proposed Building A - Units 9 & 10

Drawing Status:
 PLANNING ISSUE

Drawing Number:	Revision Number:
4988/NM/20/550	P1



CORPORATE ARCHITECTURE LIMITED
CHARTERED ARCHITECTS

HEAD OFFICE
 Venari House, 1 Imbush Way,
 Market Harborough,
 Leicestershire, LE16 7XY
 Tel: 01858 467476