


!0 Heather Avenue
Floor Plan Original

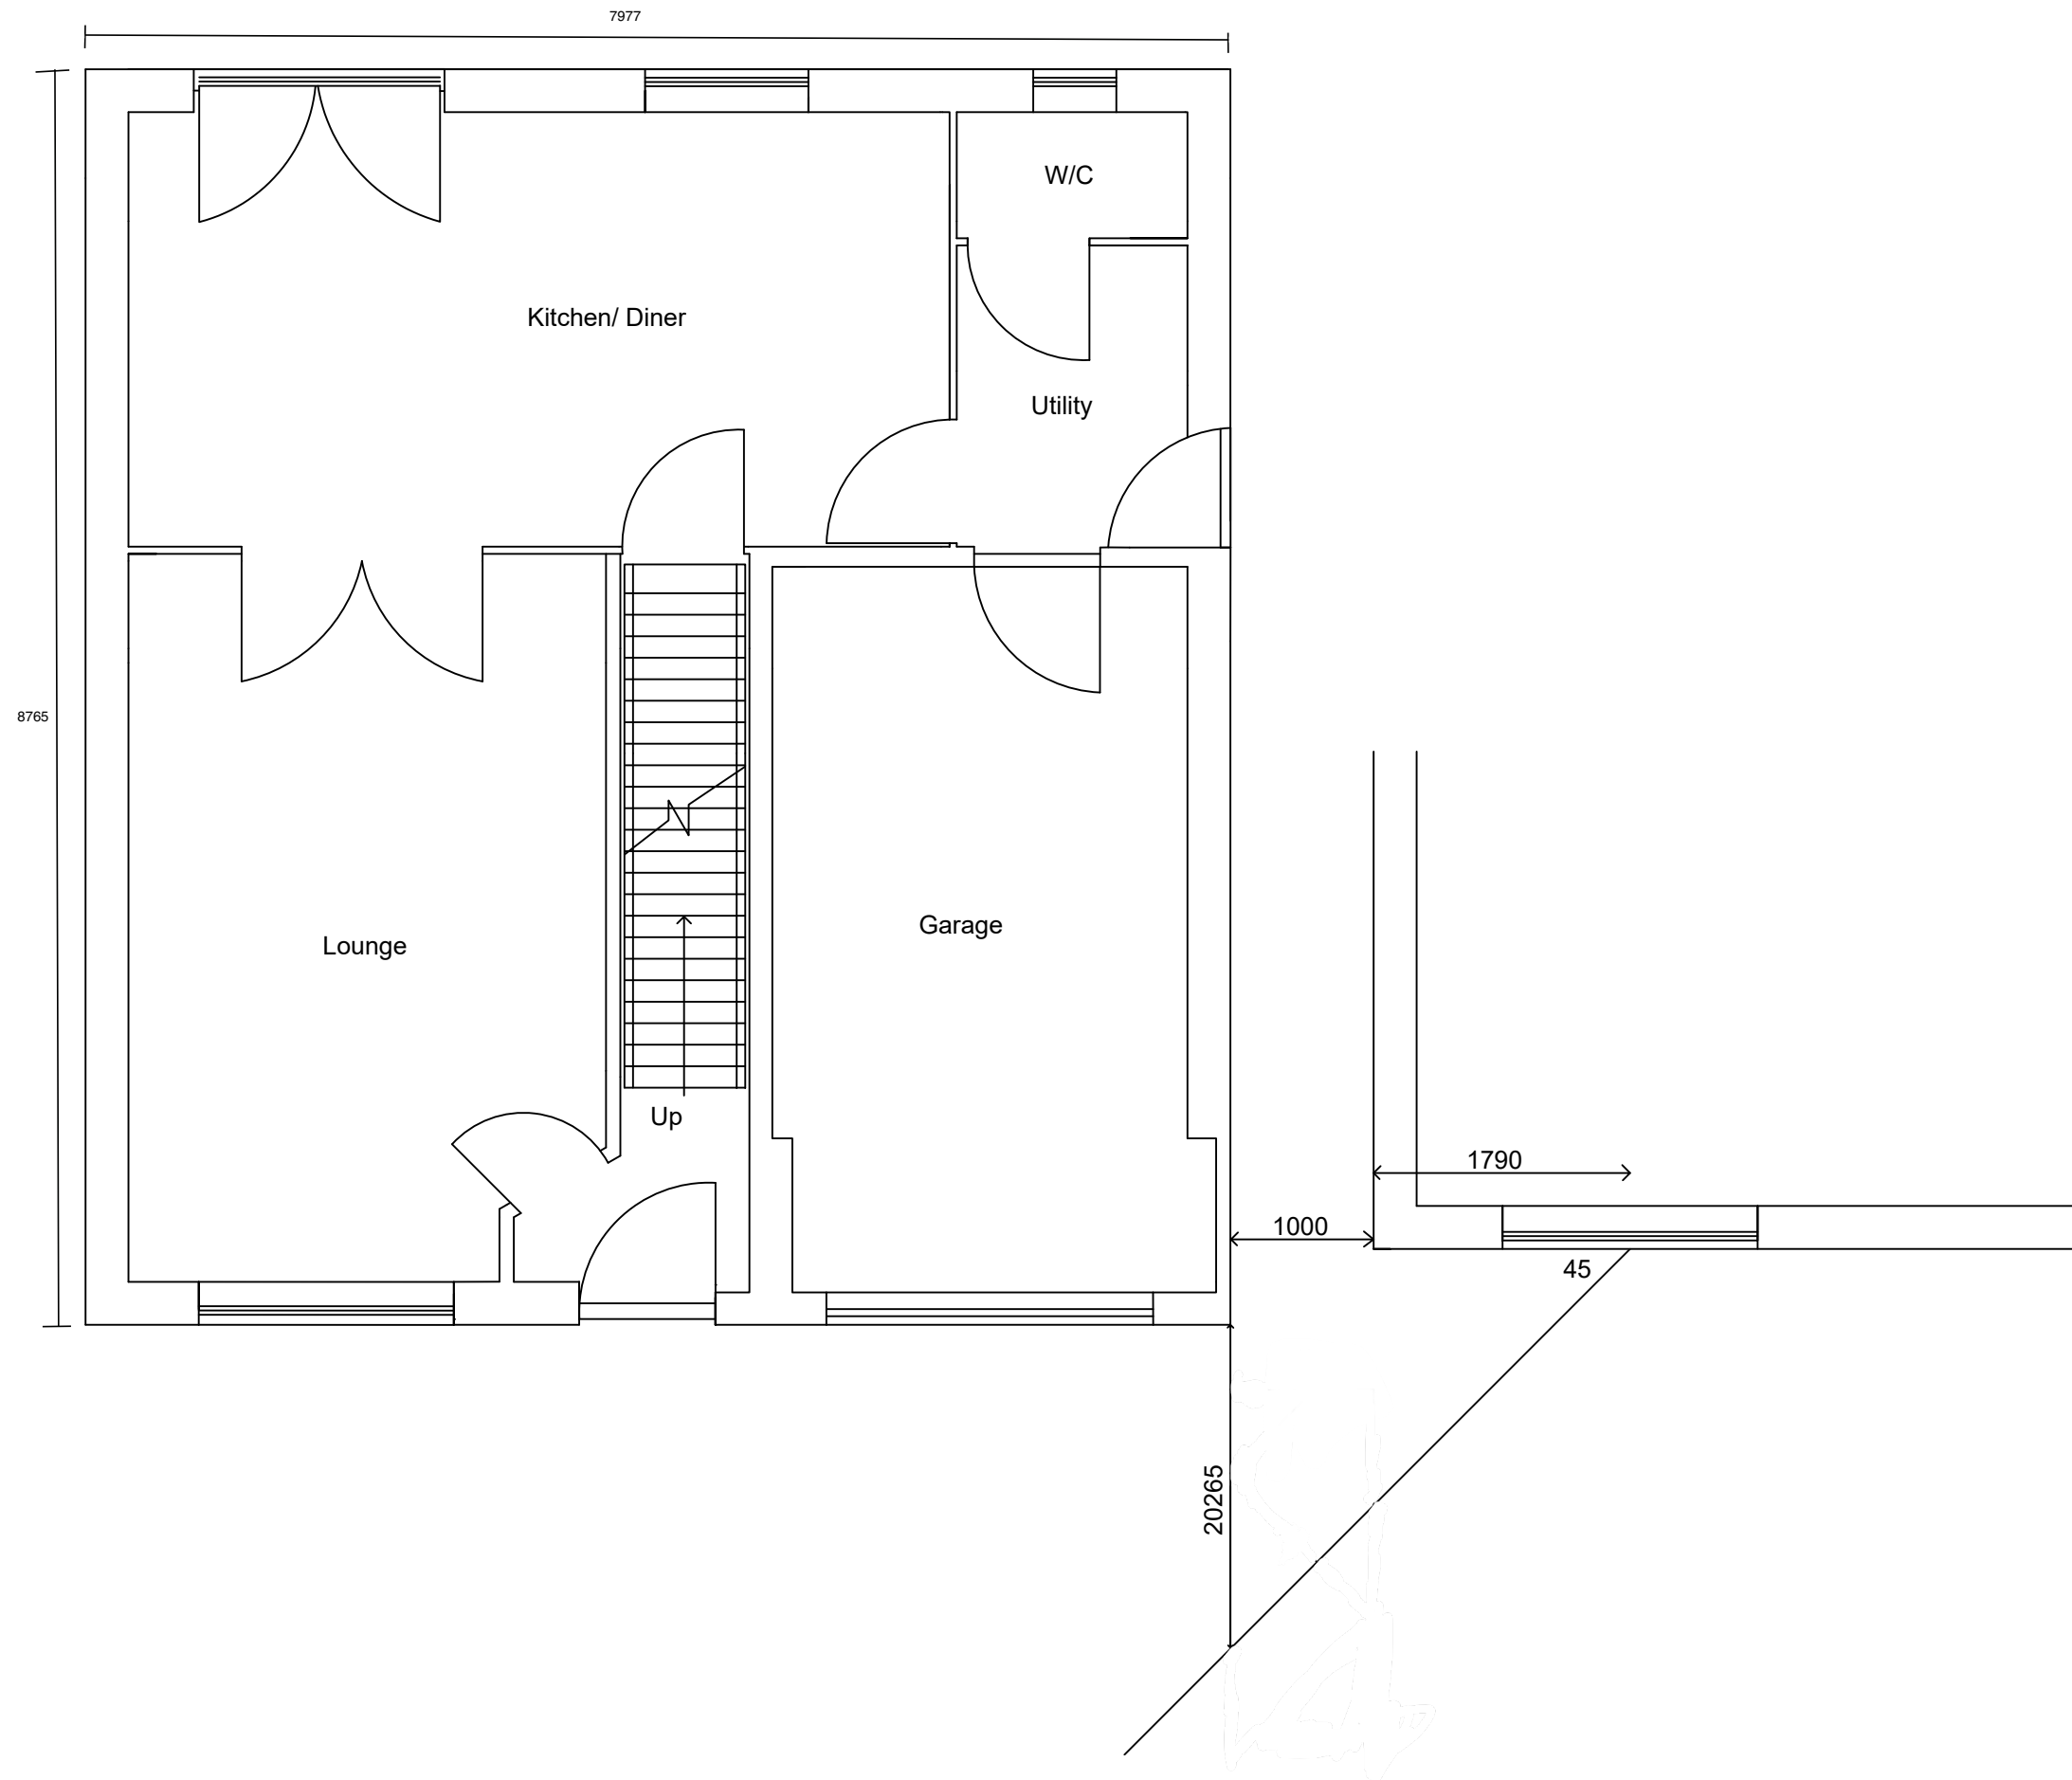

Floor plan original

Scale: 1:50
Paper A3
Drawing #1