





ALL DIMENSIONS TO BE CHECKED ON SITE  
 DRAWINGS AND LAYOUT IS INDICATIVE ONLY ALL DIMENSIONS AND DRAINAGE TO BE CHECKED ON SITE BY CLIENTS APPOINTED CONTRACTORS BUILDING INSPECTOR MUST CALLED OUT TO INSPECT THE BUILDING WORK IN STAGES. ALL STRUCTURAL DESIGN TO BE DESIGN BY STRUCTURAL ENGINEER. ALL WORKS ARE DONE AT YOUR OWN RISK RELEVANT PERMISSIONS I IN PLACE. ALL WORKS ON OR WITHIN A 3 MTR ZONE OF A NEIGHBORING BOUNDARY ARE TO BE NOTIFIED 14 DAYS BEFORE COMMENCEMENT ON SITE IN ACCORDANCE WITH THE PARTY WALL ACT 1996.

PROPOSED SITE SCALE 1:500

EXISTING SITE SCALE 1:500

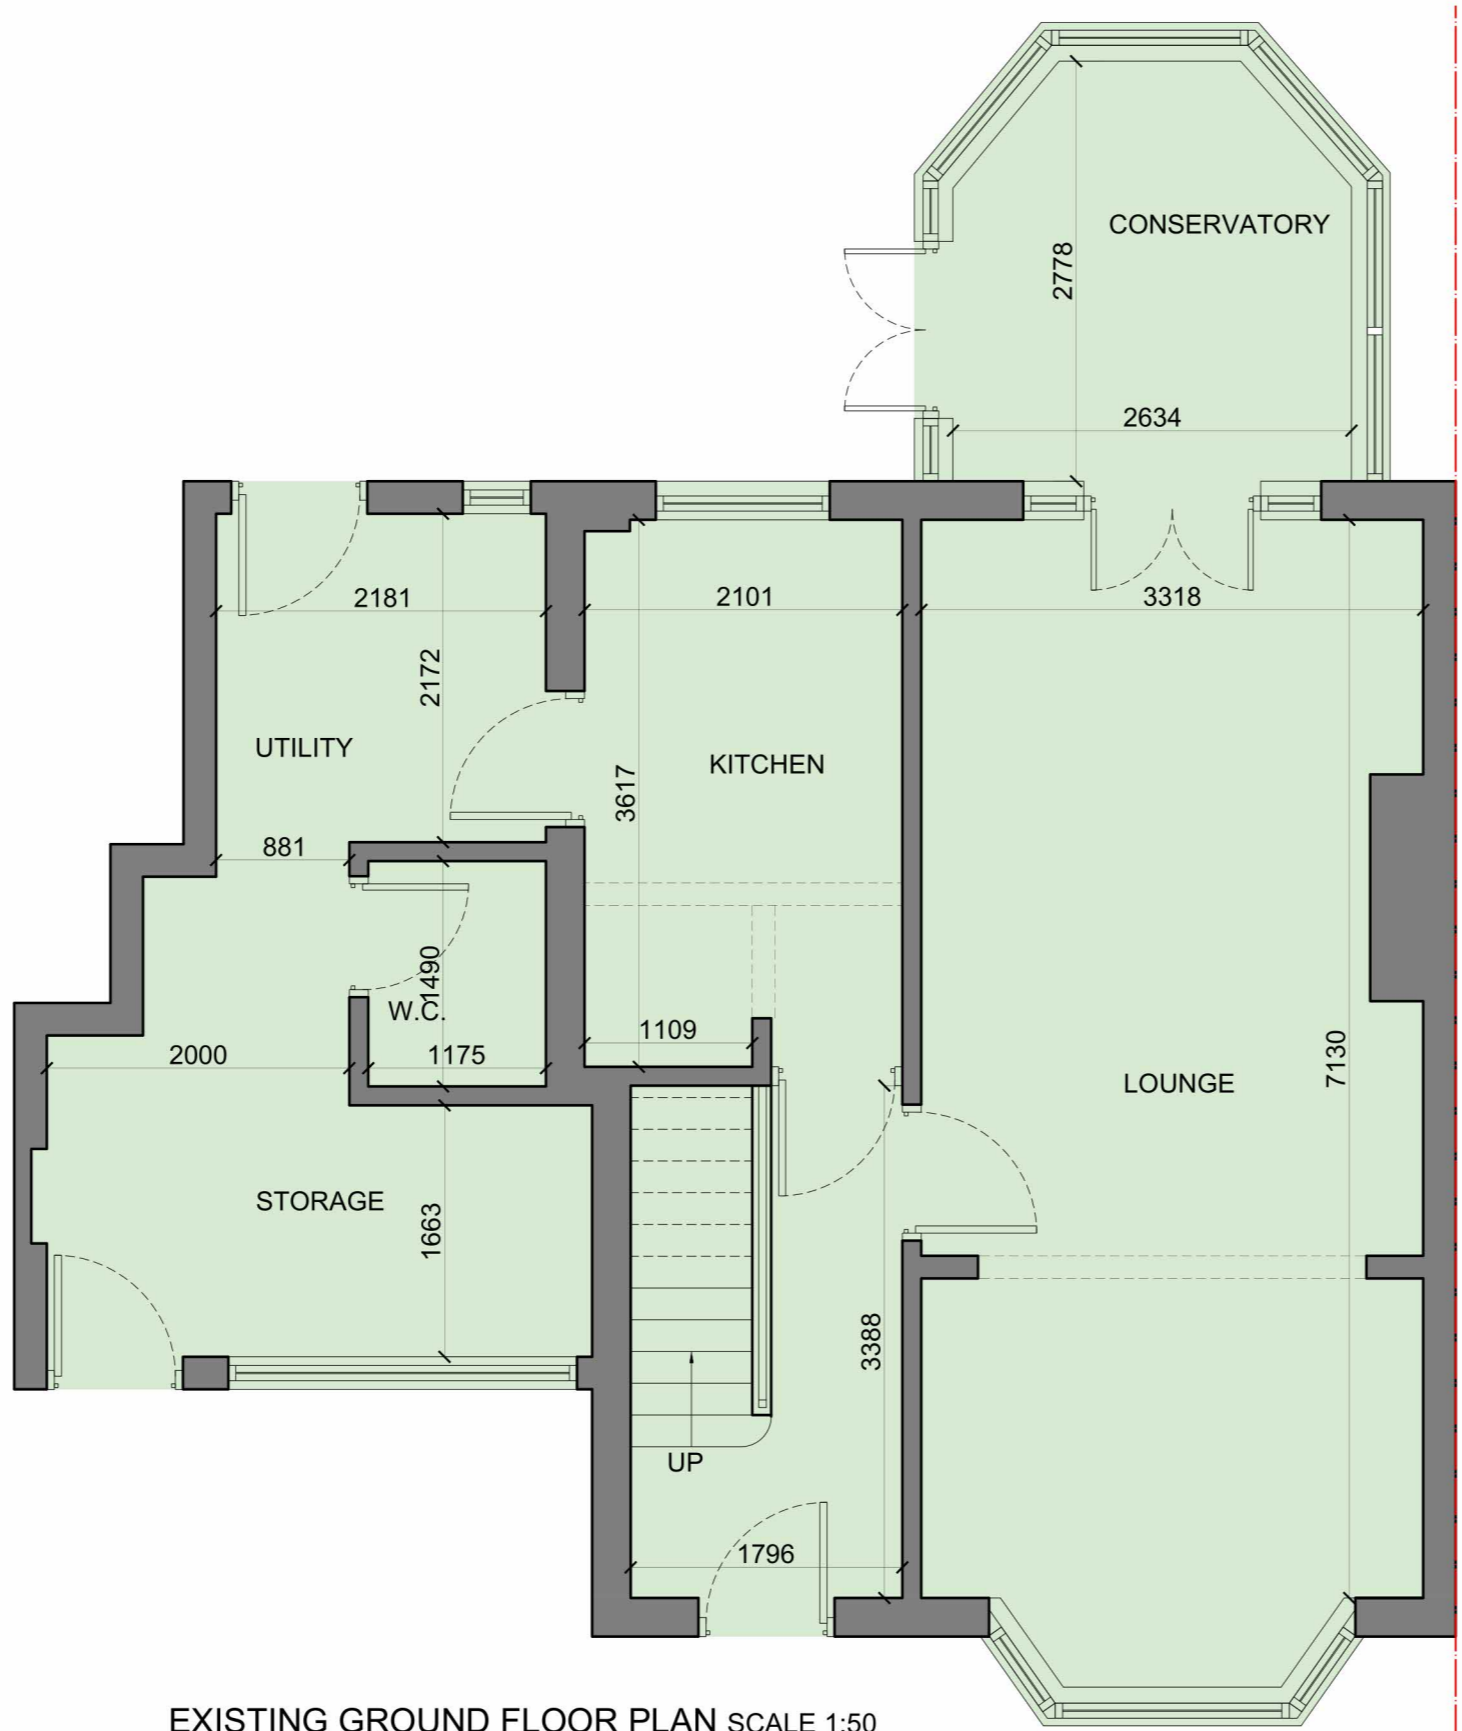

EXISTING GROUND FLOOR PLAN SCALE 1:50

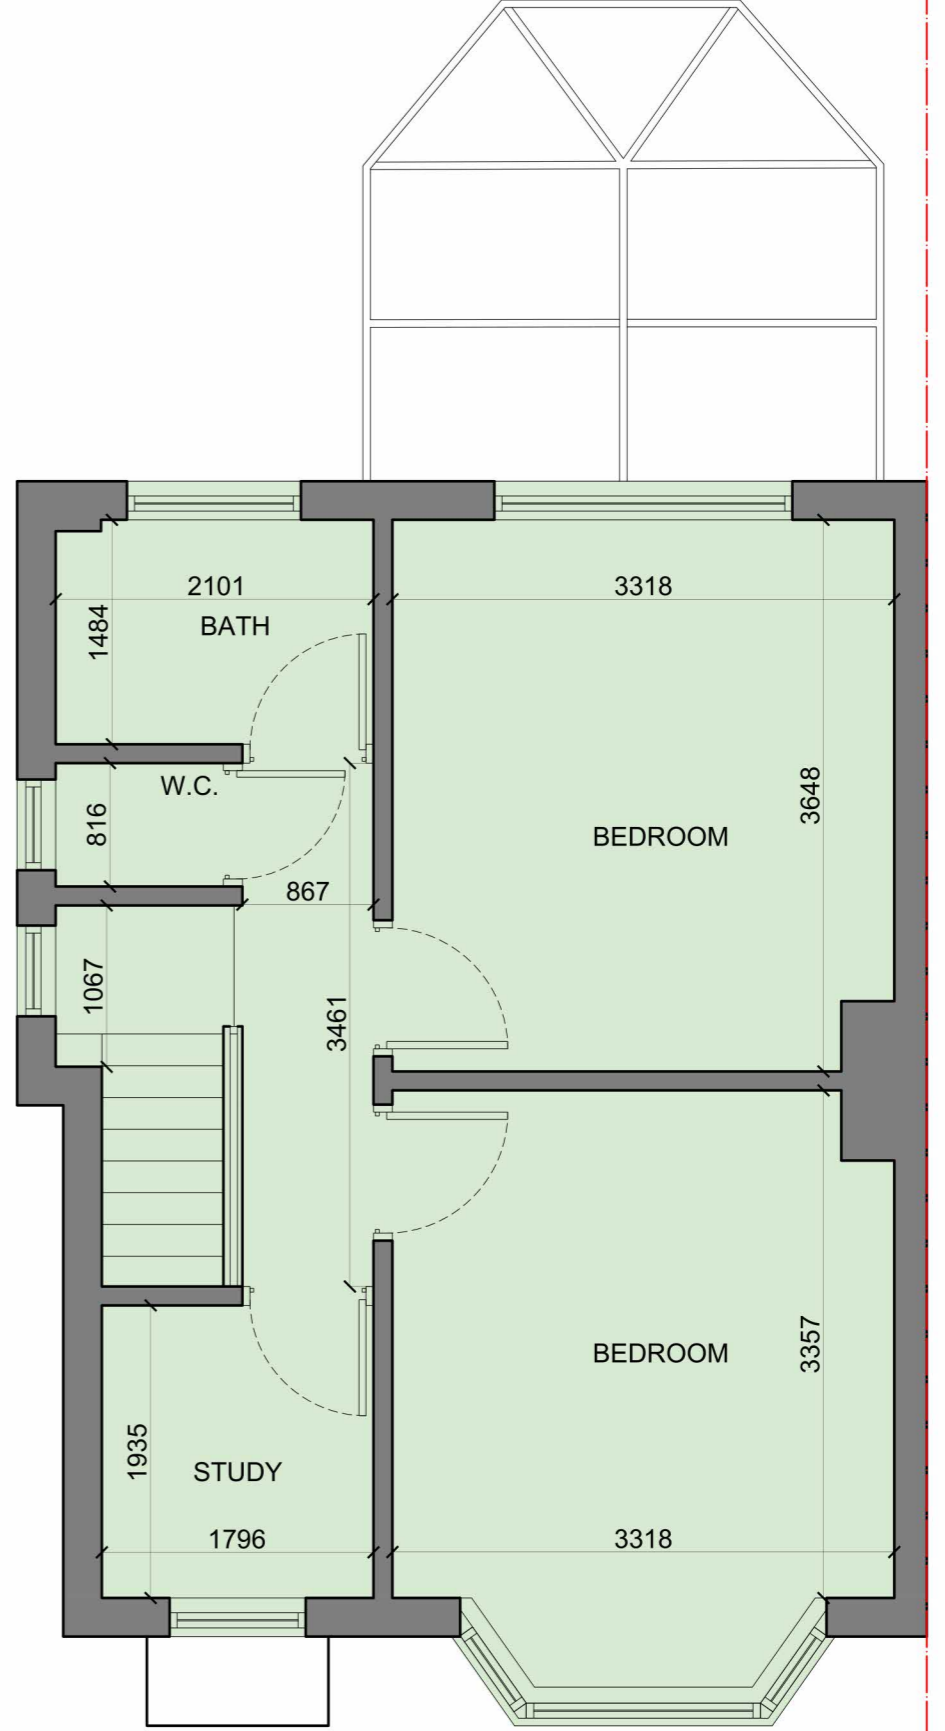

EXISTING FIRST FLOOR PLAN SCALE 1:50

LOCATION PLAN SCALE 1:1250



EXISTING RIGHT SIDE ELEVATION SCALE 1:100

EXISTING LEFT SIDE ELEVATION SCALE 1:100

EXISTING REAR ELEVATION SCALE 1:100

EXISTING FRONT ELEVATION SCALE 1:100

4  
3  
L  
E  
W  
I  
S  
R  
O  
A  
D  
O  
L  
D  
B  
U  
R  
Y  
B  
6  
8  
O  
P  
X

ALL CONTRACTORS MUST CHECK ALL DIMENSIONS ON SITE BEFORE PREPARING PRODUCTION DRAWINGS OR COMMENCING ANY WORK. THIS DRAWING AND ITS DESIGN IS THE COPYRIGHT OF BHARYA DBC LTD ONLY, AND MAY NOT BE REPRODUCED IN ANY FORM WHATSOEVER WITHOUT THEIR PRIOR EXPRESS WRITTEN CONSENT.

Revisions	Date Feb 2024	Drawn KG	Scale 1:1250, 1:500, 1:100, 1:50 @ A2	Job title Proposed Extension	Drawing title Existing Location, Existing & Proposed Site Plan, Existing Floor Plans & Elevations
ALL DIMENSIONS TO BE CHECKED ON SITE	Preliminary ●	Construction ○			Drawing No. 24/28/P/101

**PLANNING / BUILDING REGS**

DRAWINGS AND LAYOUT IS INDICATIVE ONLY ALL DIMENSIONS AND DRAINAGE TO BE CHECKED ON SITE BY CLIENTS APPOINTED CONTRACTORS BUILDING INSPECTOR MUST CALLED OUT TO INSPECT THE BUILDING WORK IN STAGES. ALL STRUCTURAL DESIGN TO BE DESIGN BY STRUCTURAL ENGINEER. ALL WORKS ARE DONE AT YOUR OWN RISK RELEVANT PERMISSIONS I IN PLACE. ALL WORKS ON OR WITHIN A 3 MTR ZONE OF A NEIGHBORING BOUNDARY ARE TO BE NOTIFIED 14 DAYS BEFORE COMMENCEMENT ON SITE IN ACCORDANCE WITH THE PARTY WALL ACT 1996.

**BHARYA DESIGN & BUILD**

**BHARYA DBC LTD.**  
 179 SANDON ROAD  
 BEARWOOD  
 BIRMINGHAM